


STATE	PROJECT NO.	FISCAL YEAR	SHEET NO.	TOTAL SHEETS
KANSAS	54-87 K-8258-04	2004	55	60

FINAL SURVEY	BY	DATE

Drawn by: XS060
 G:\0001PH2\Vol4
 Plot text: 1:100

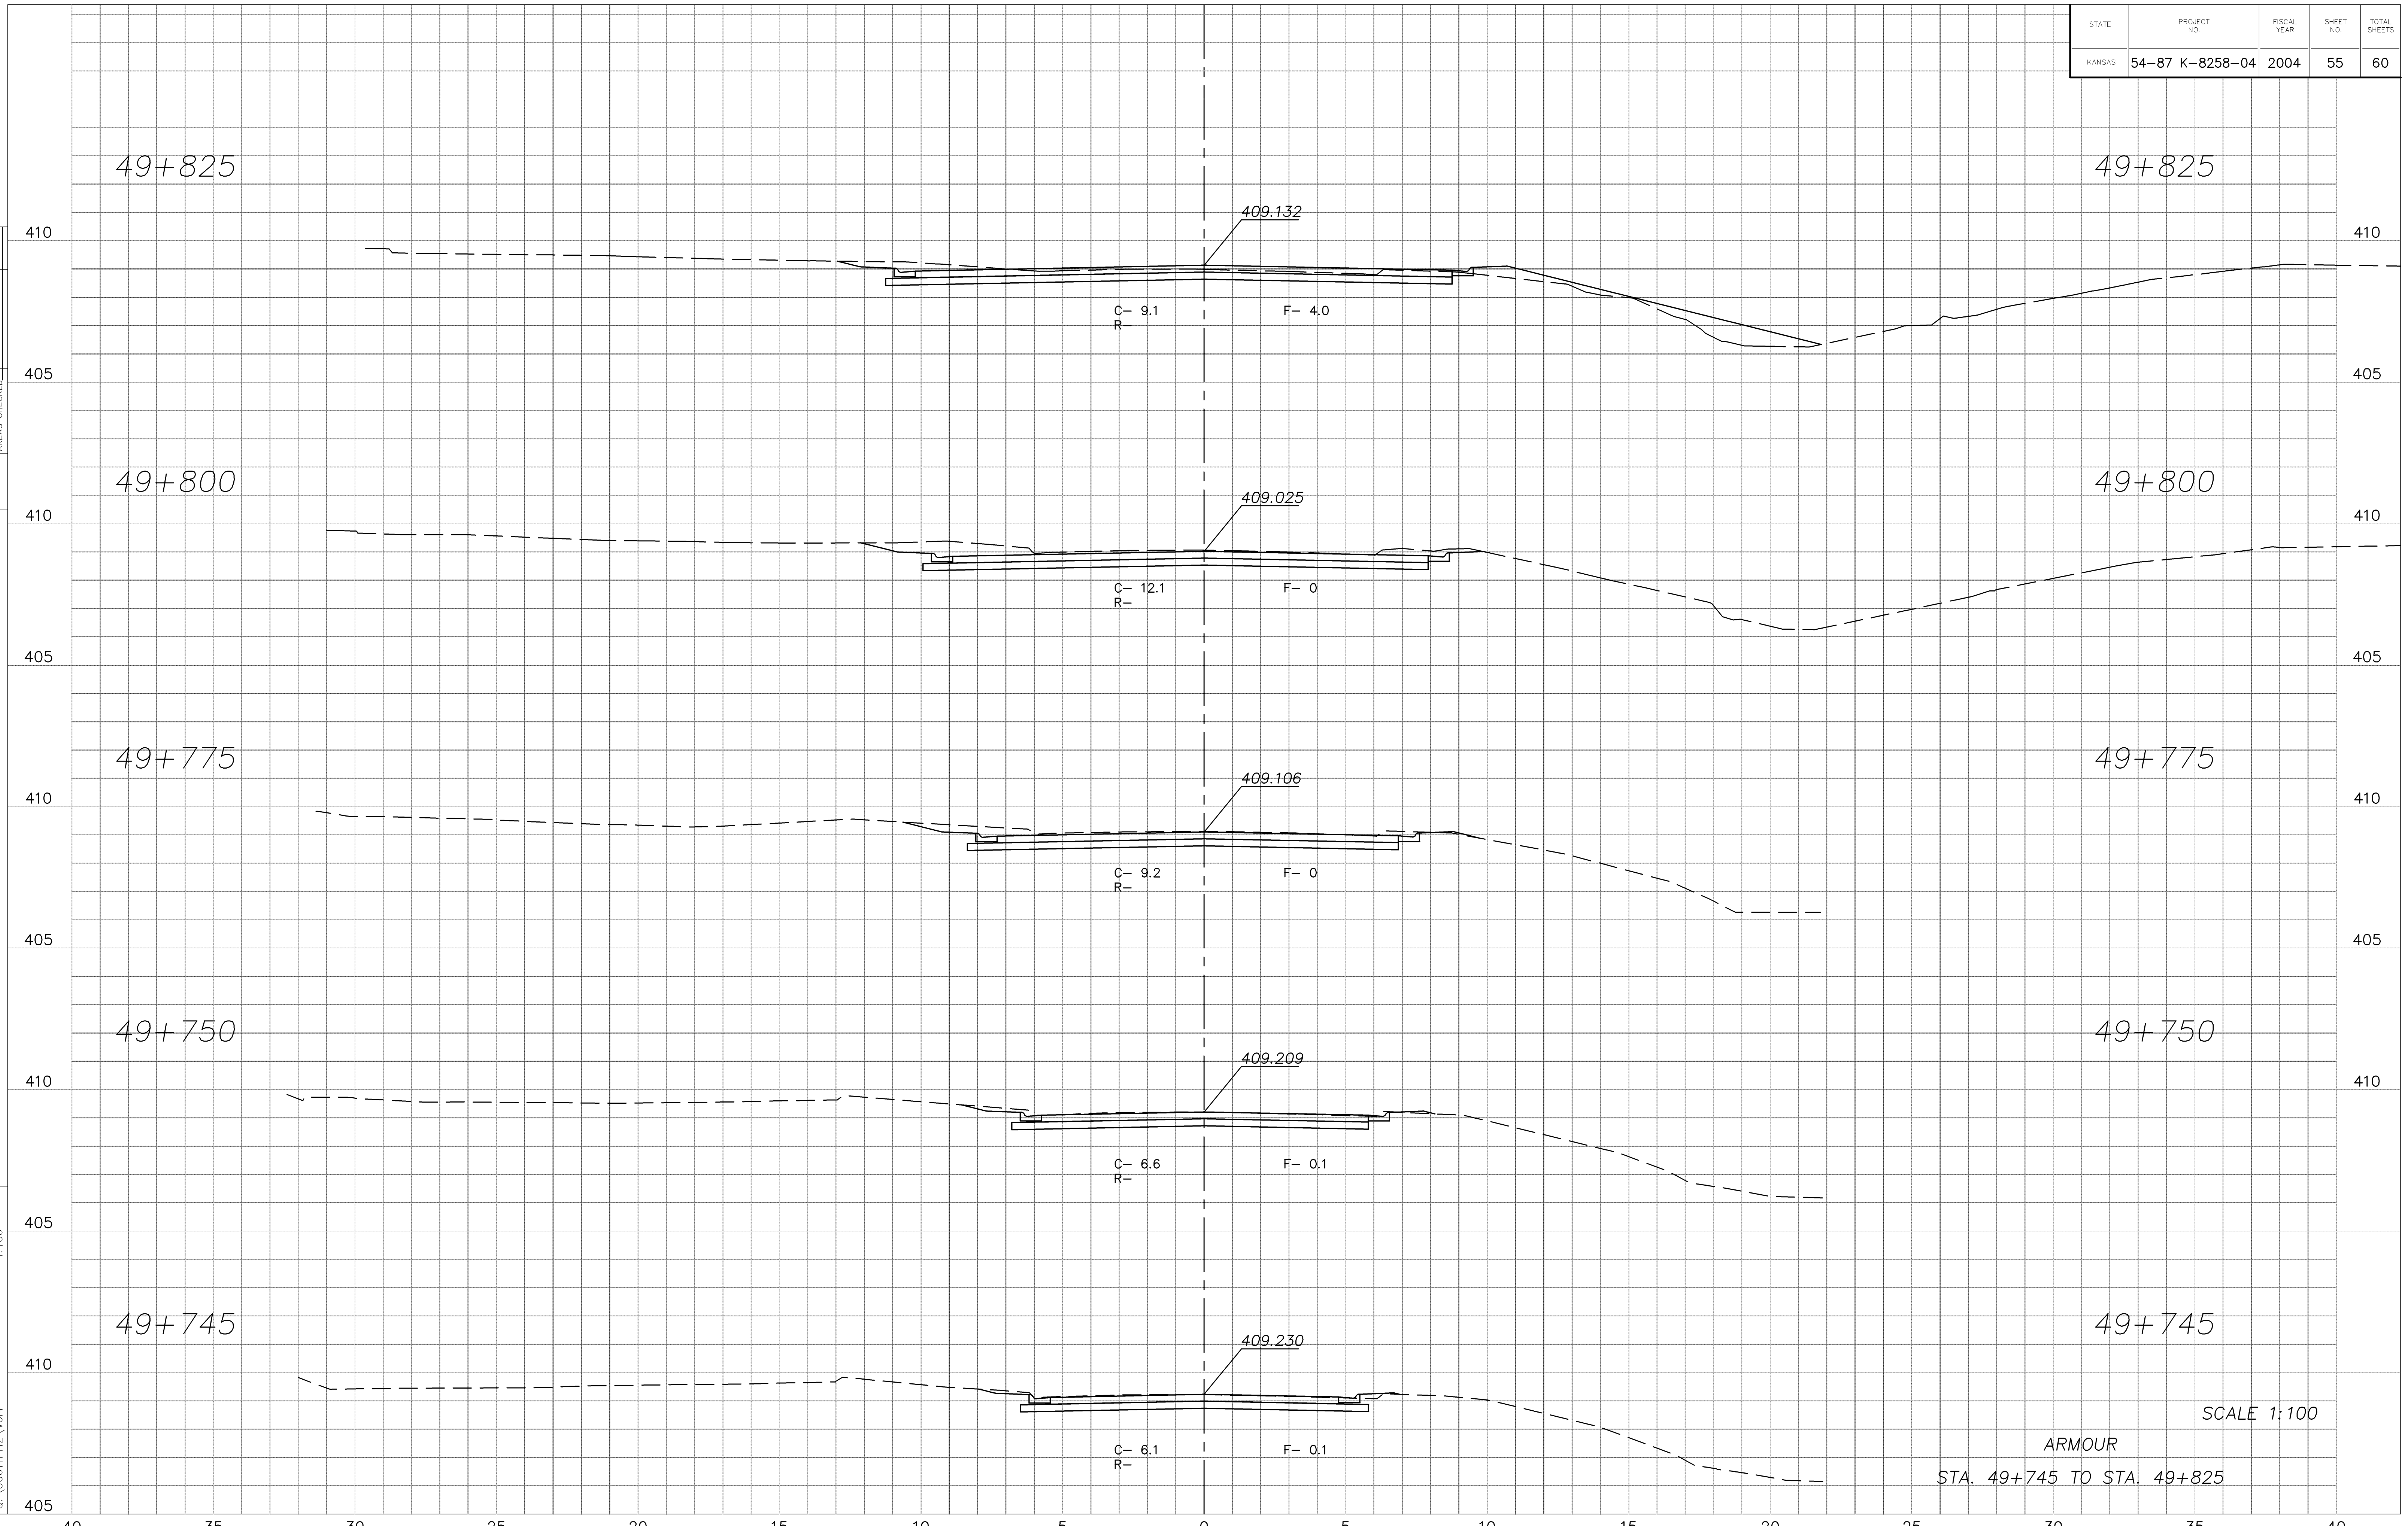

SCALE 1:100
 ARMOUR
 STA. 49+745 TO STA. 49+825