


STATE	PROJECT NO.	FISCAL YEAR	SHEET NO.	TOTAL SHEETS
KANSAS	54-87 K-8258-04	2004	57	60

DATE	
BY	
PLOTTED AREAS	
CHECKED AREAS	
FINAL SURVEY	

Drawn by: C:\00011PH2\Vol4
 Plotted: XS060
 Scale: 1:100

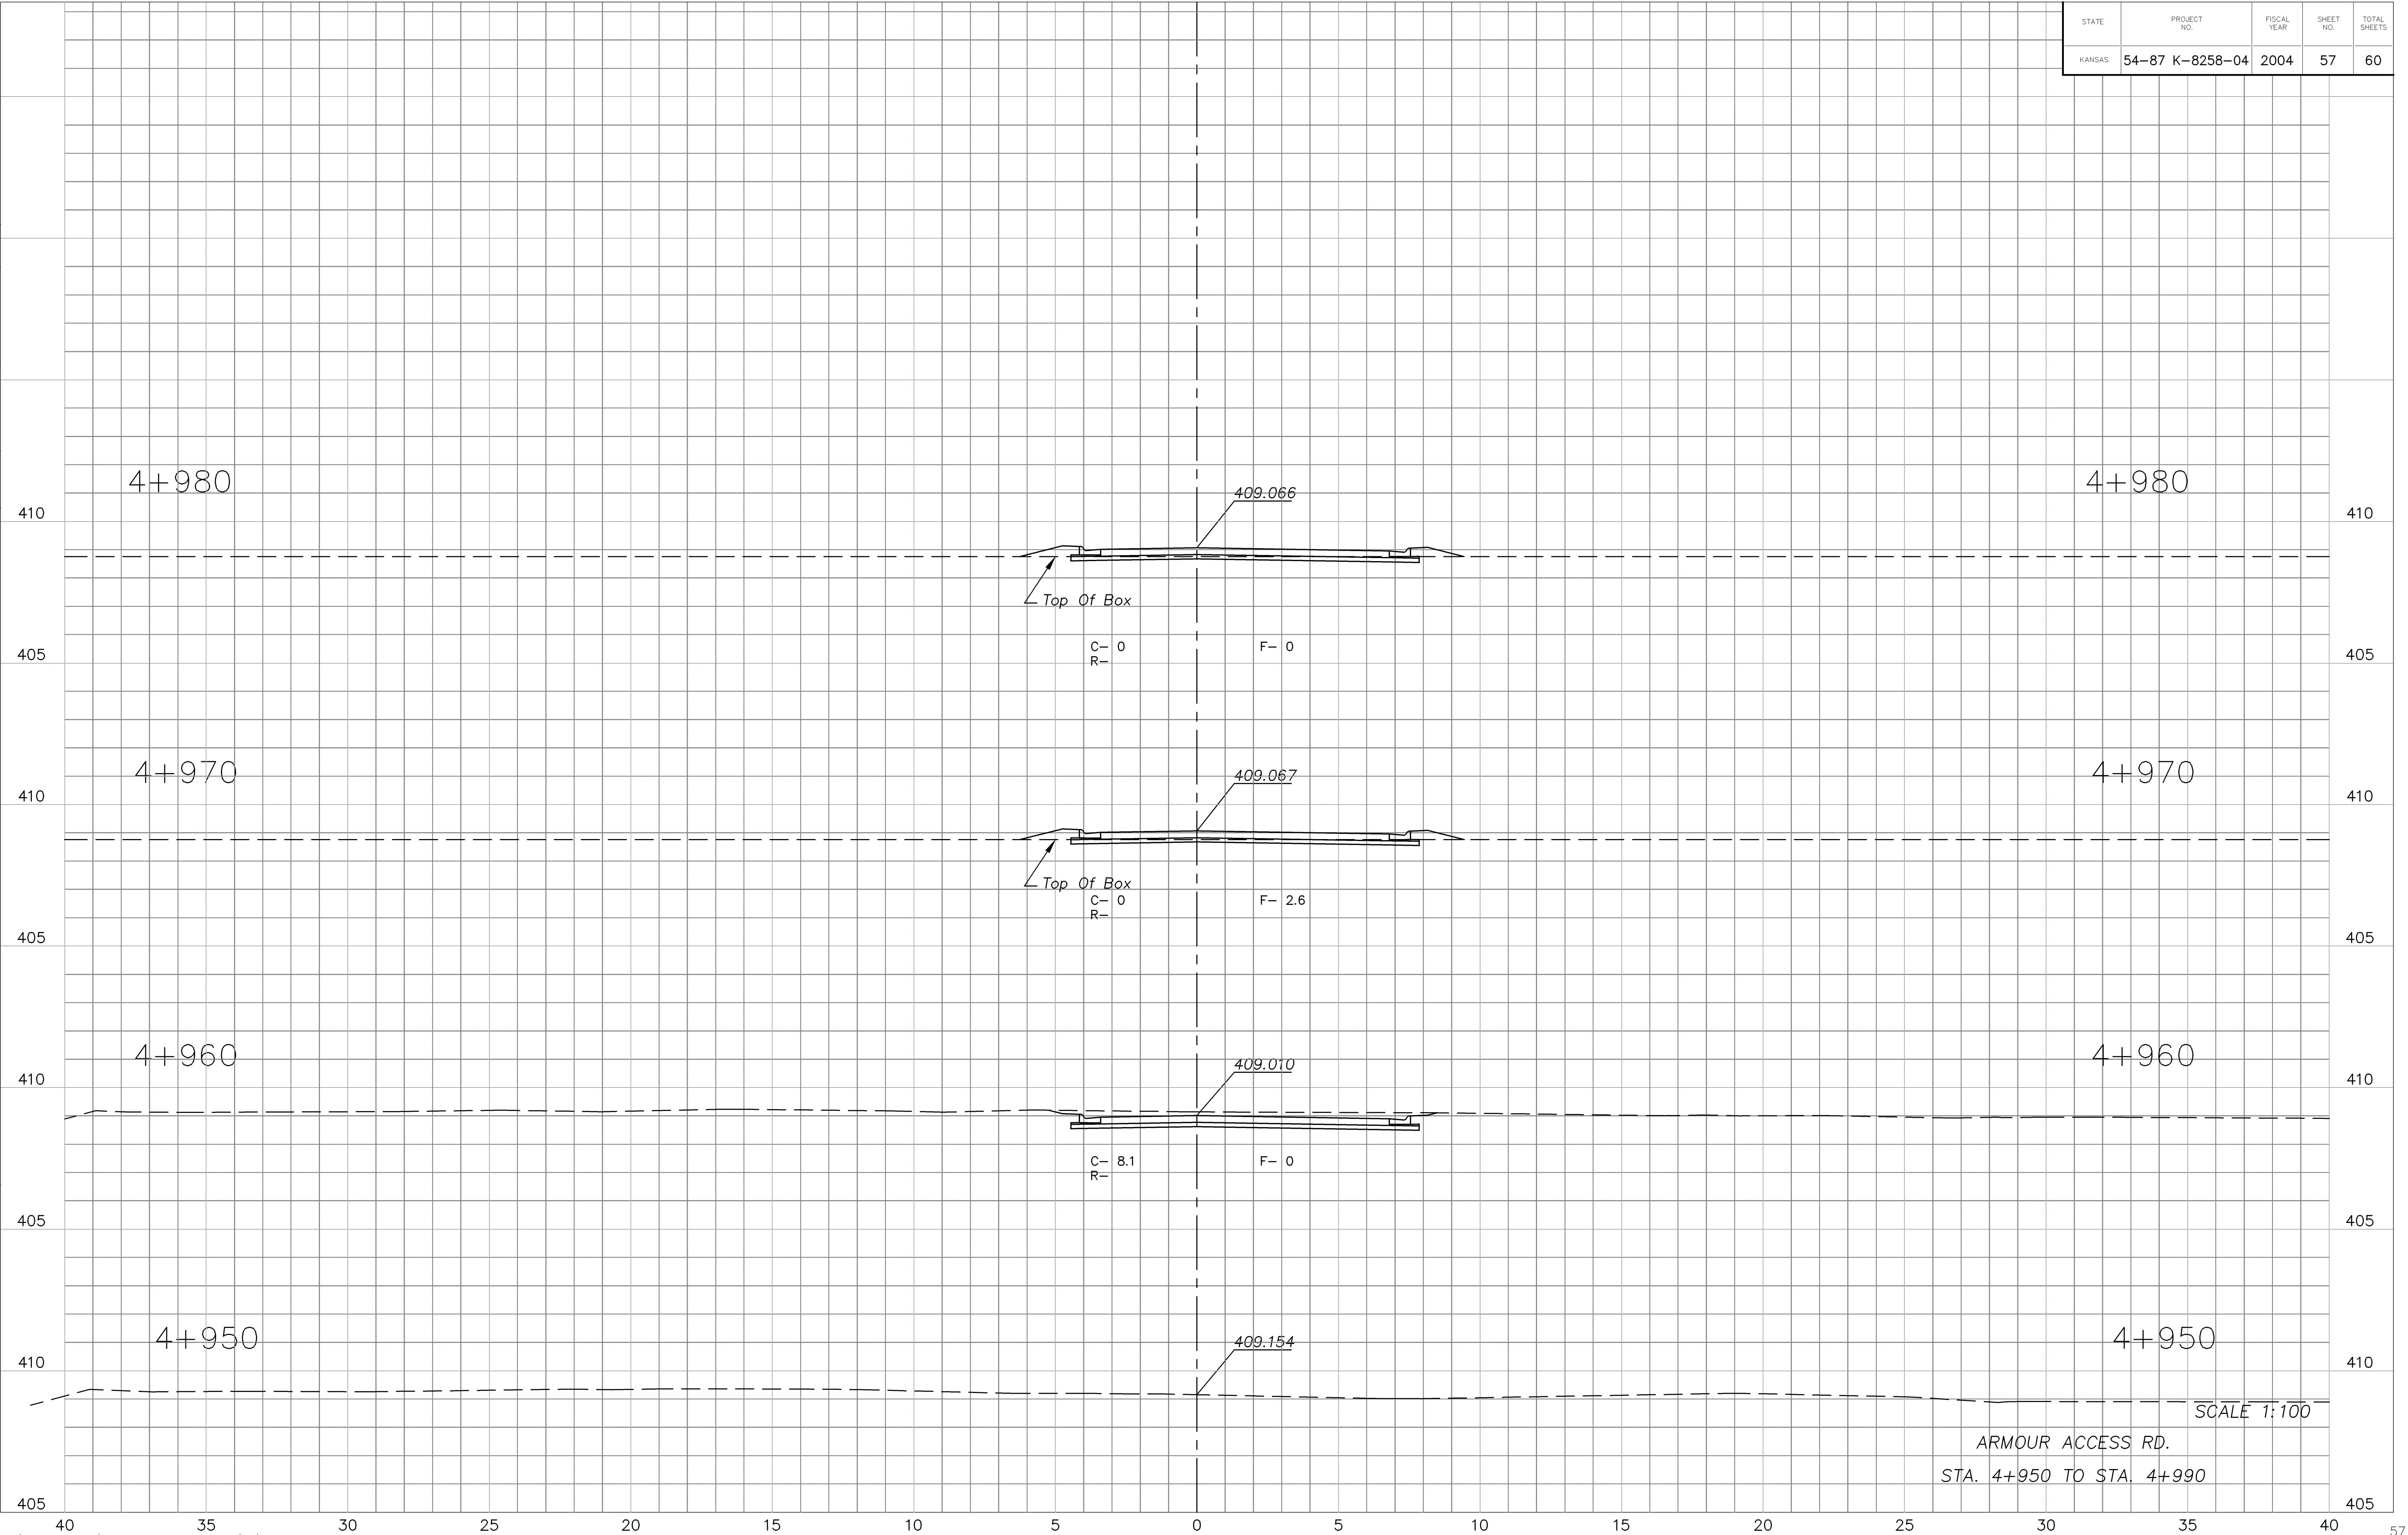

SCALE 1:100
 ARMOUR ACCESS RD.
 STA. 4+950 TO STA. 4+990