


STATE	PROJECT NO.	FISCAL YEAR	SHEET NO.	TOTAL SHEETS
KANSAS	54-87 K-8258-04	2004	59	60

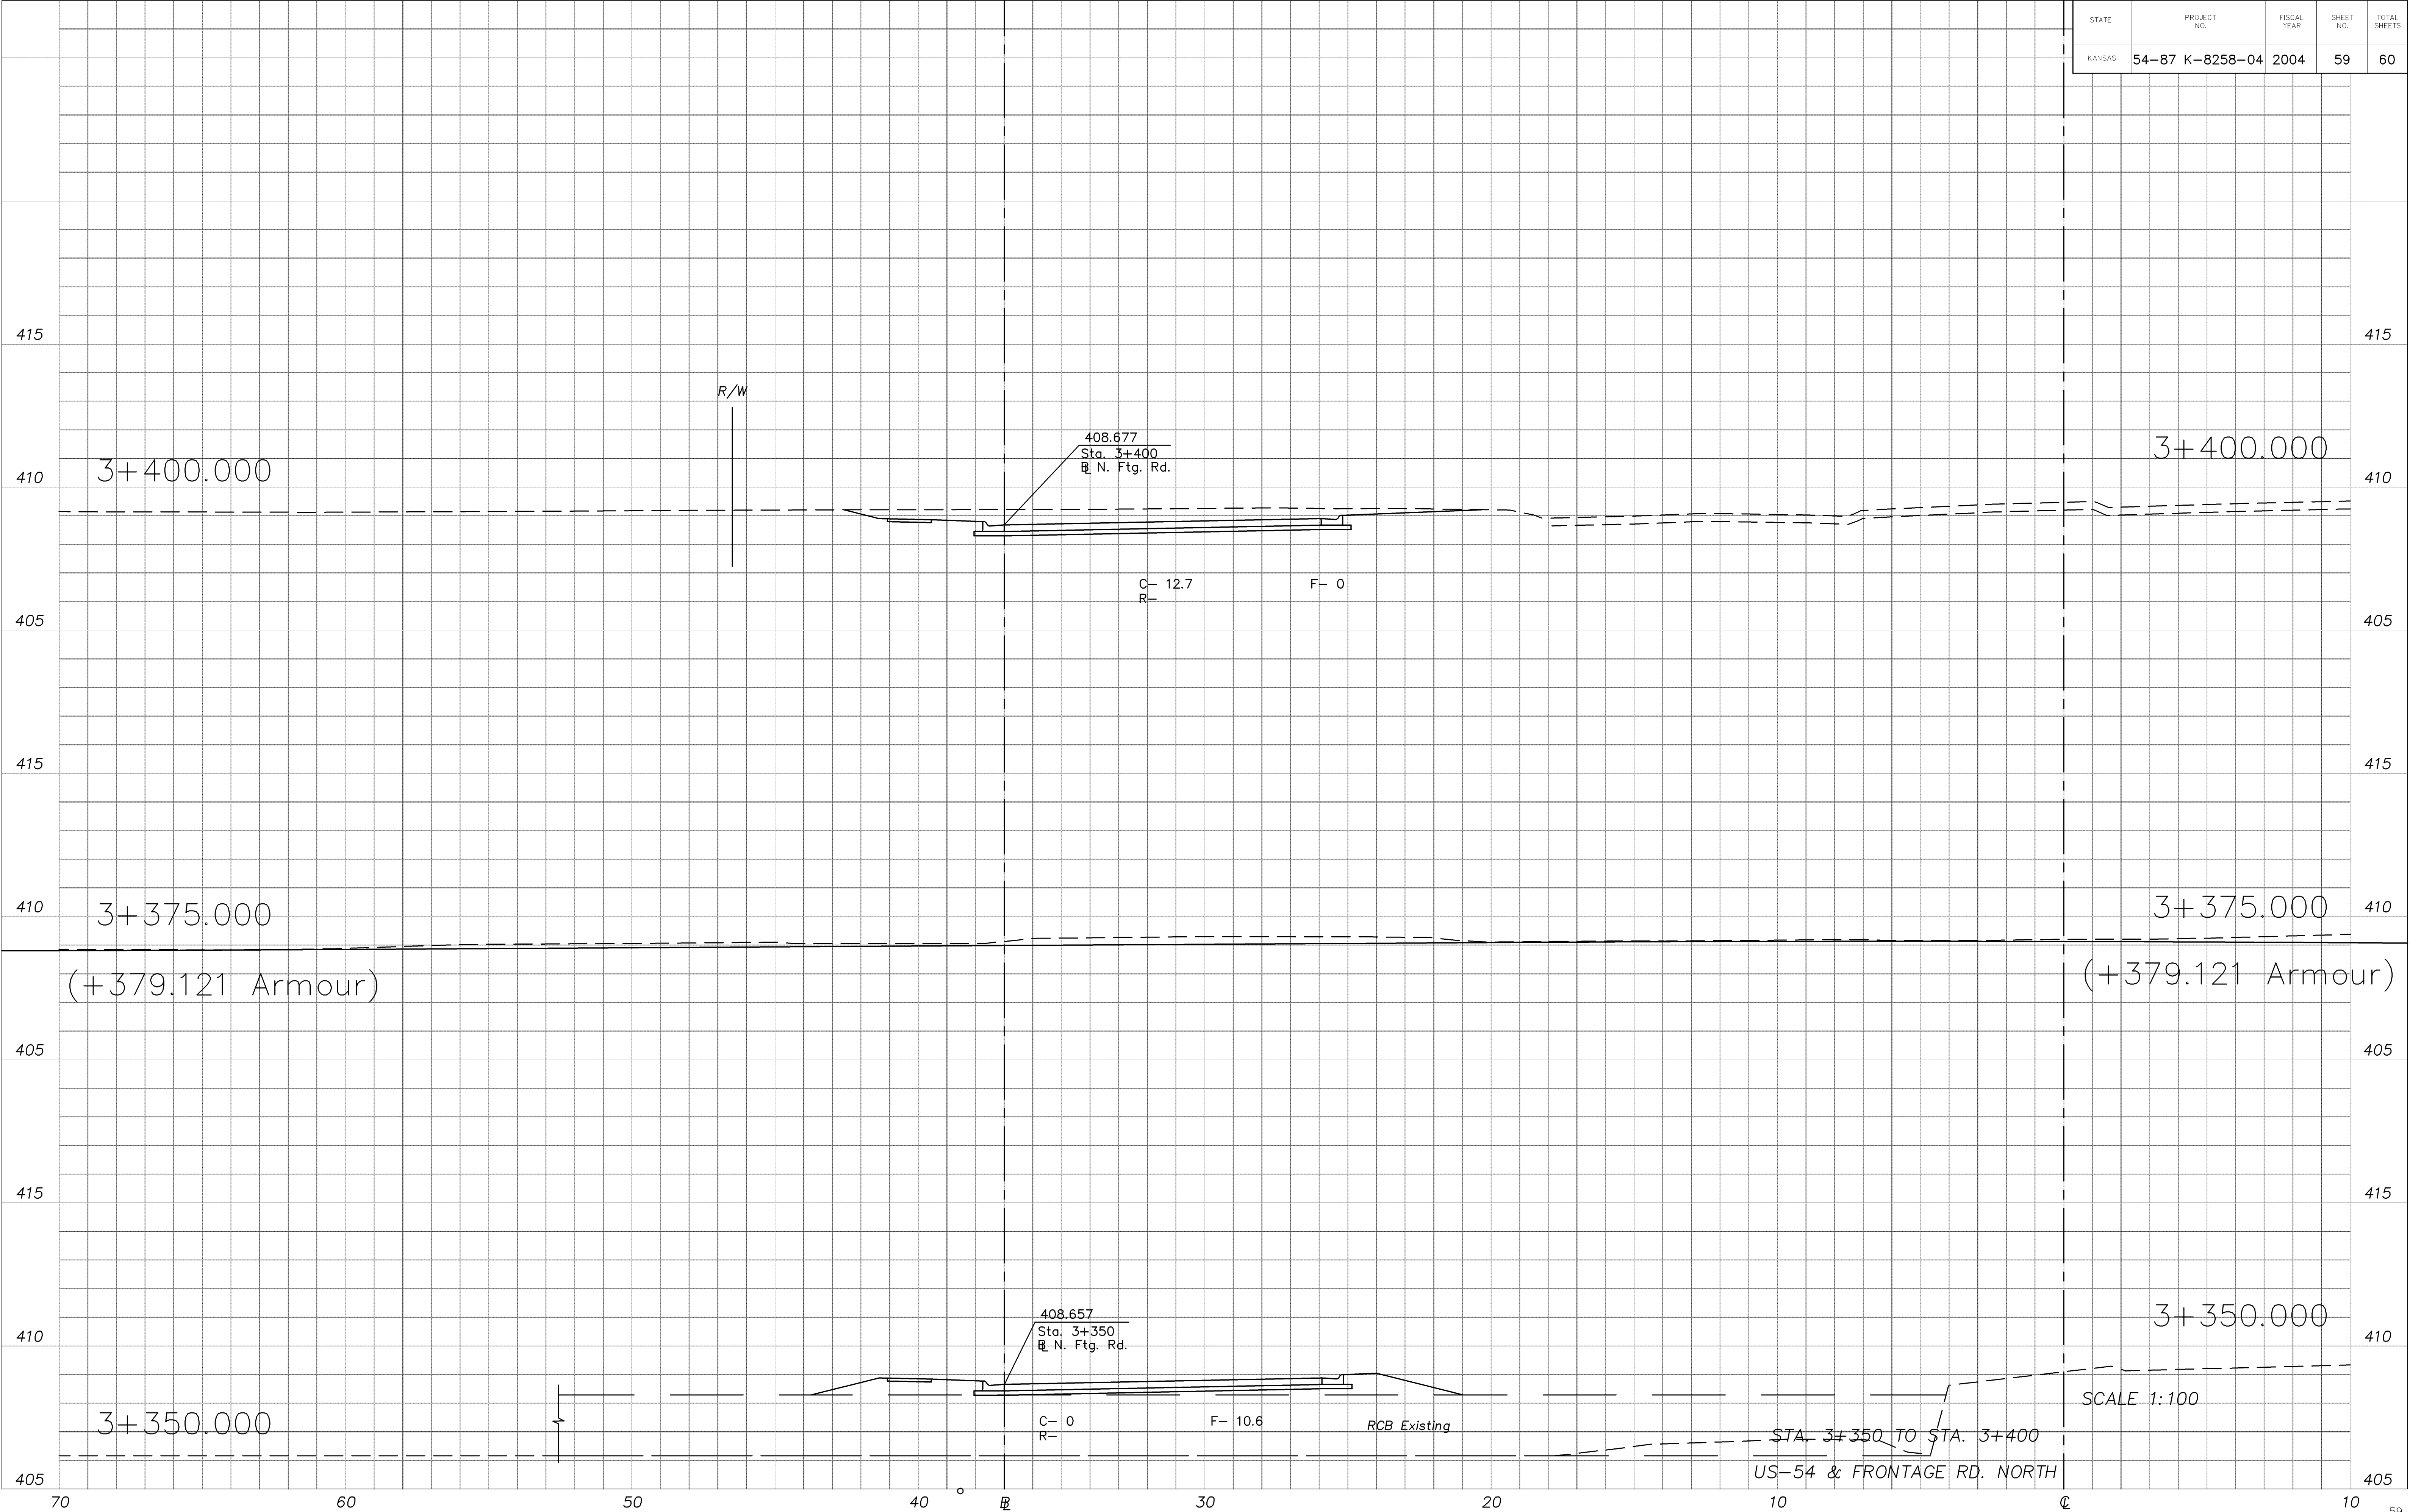

Drawn by: X5013
 Plotted: