


STATE	PROJECT NO.	FISCAL YEAR	SHEET NO.	TOTAL SHEETS
KANSAS	54-87 K-8258-04	2004	60	60

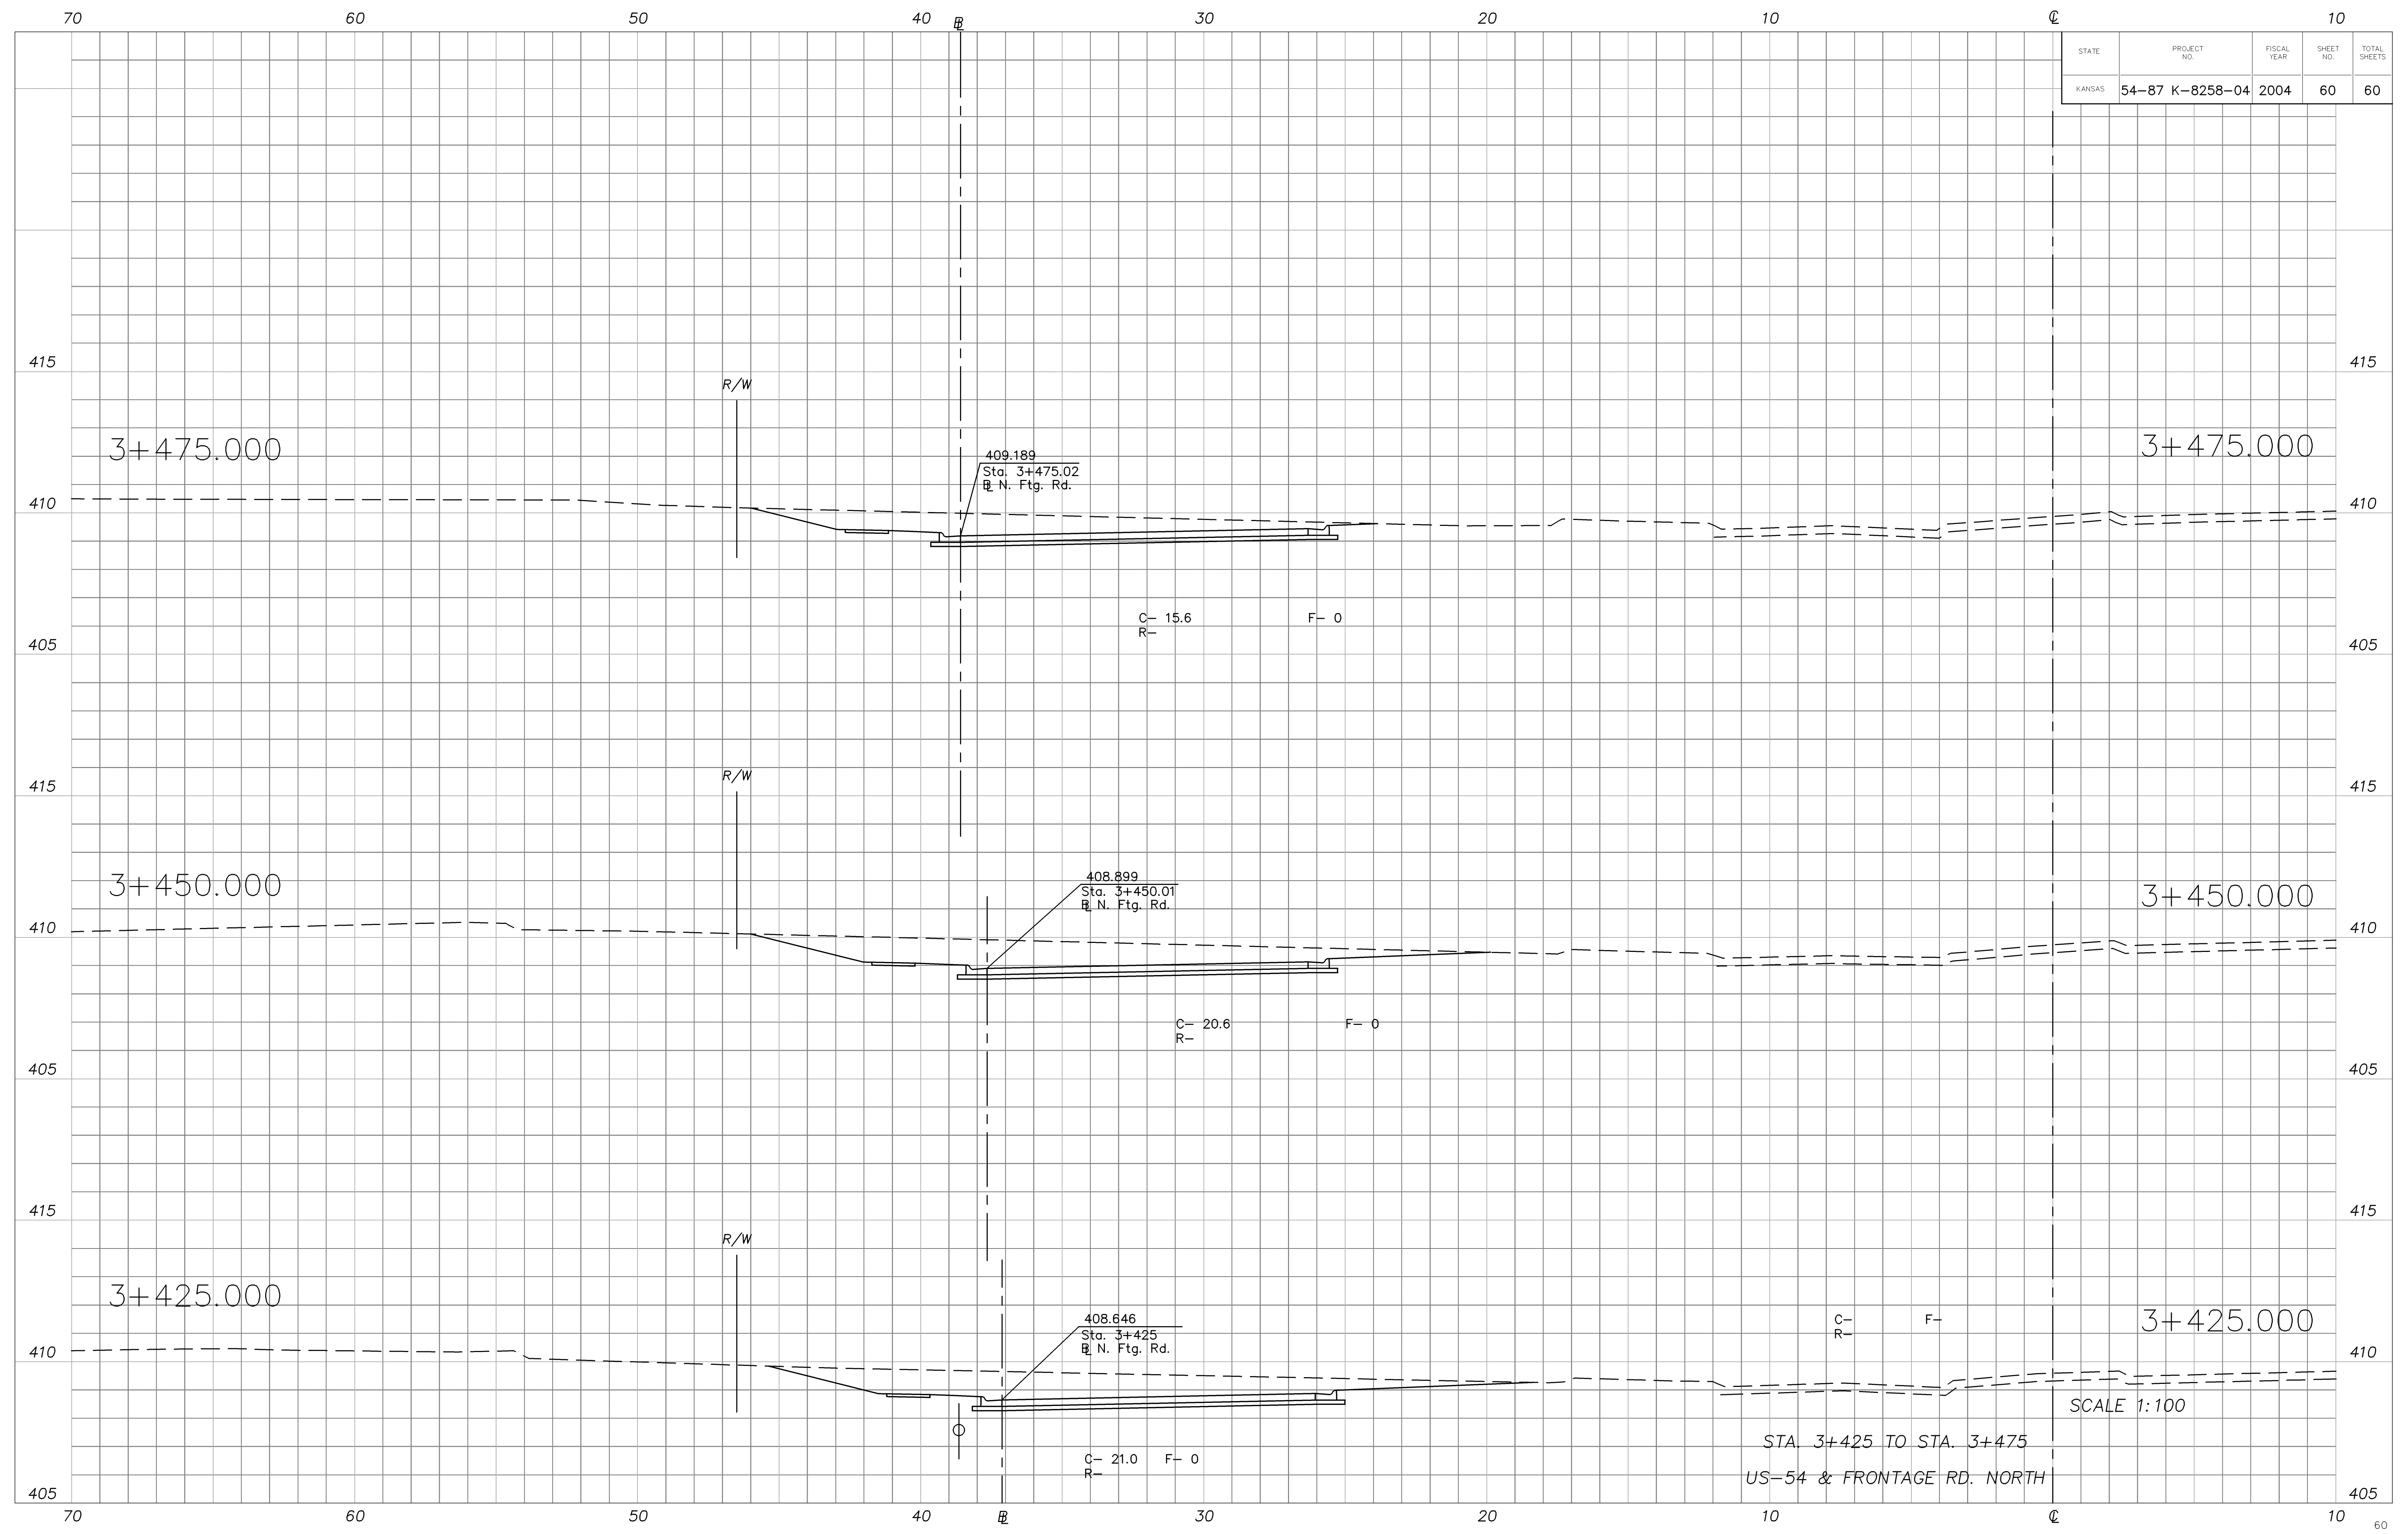

Drawn by: XS015
 Plotted:

STA. 3+425 TO STA. 3+475
 US-54 & FRONTAGE RD. NORTH

SCALE 1:100