
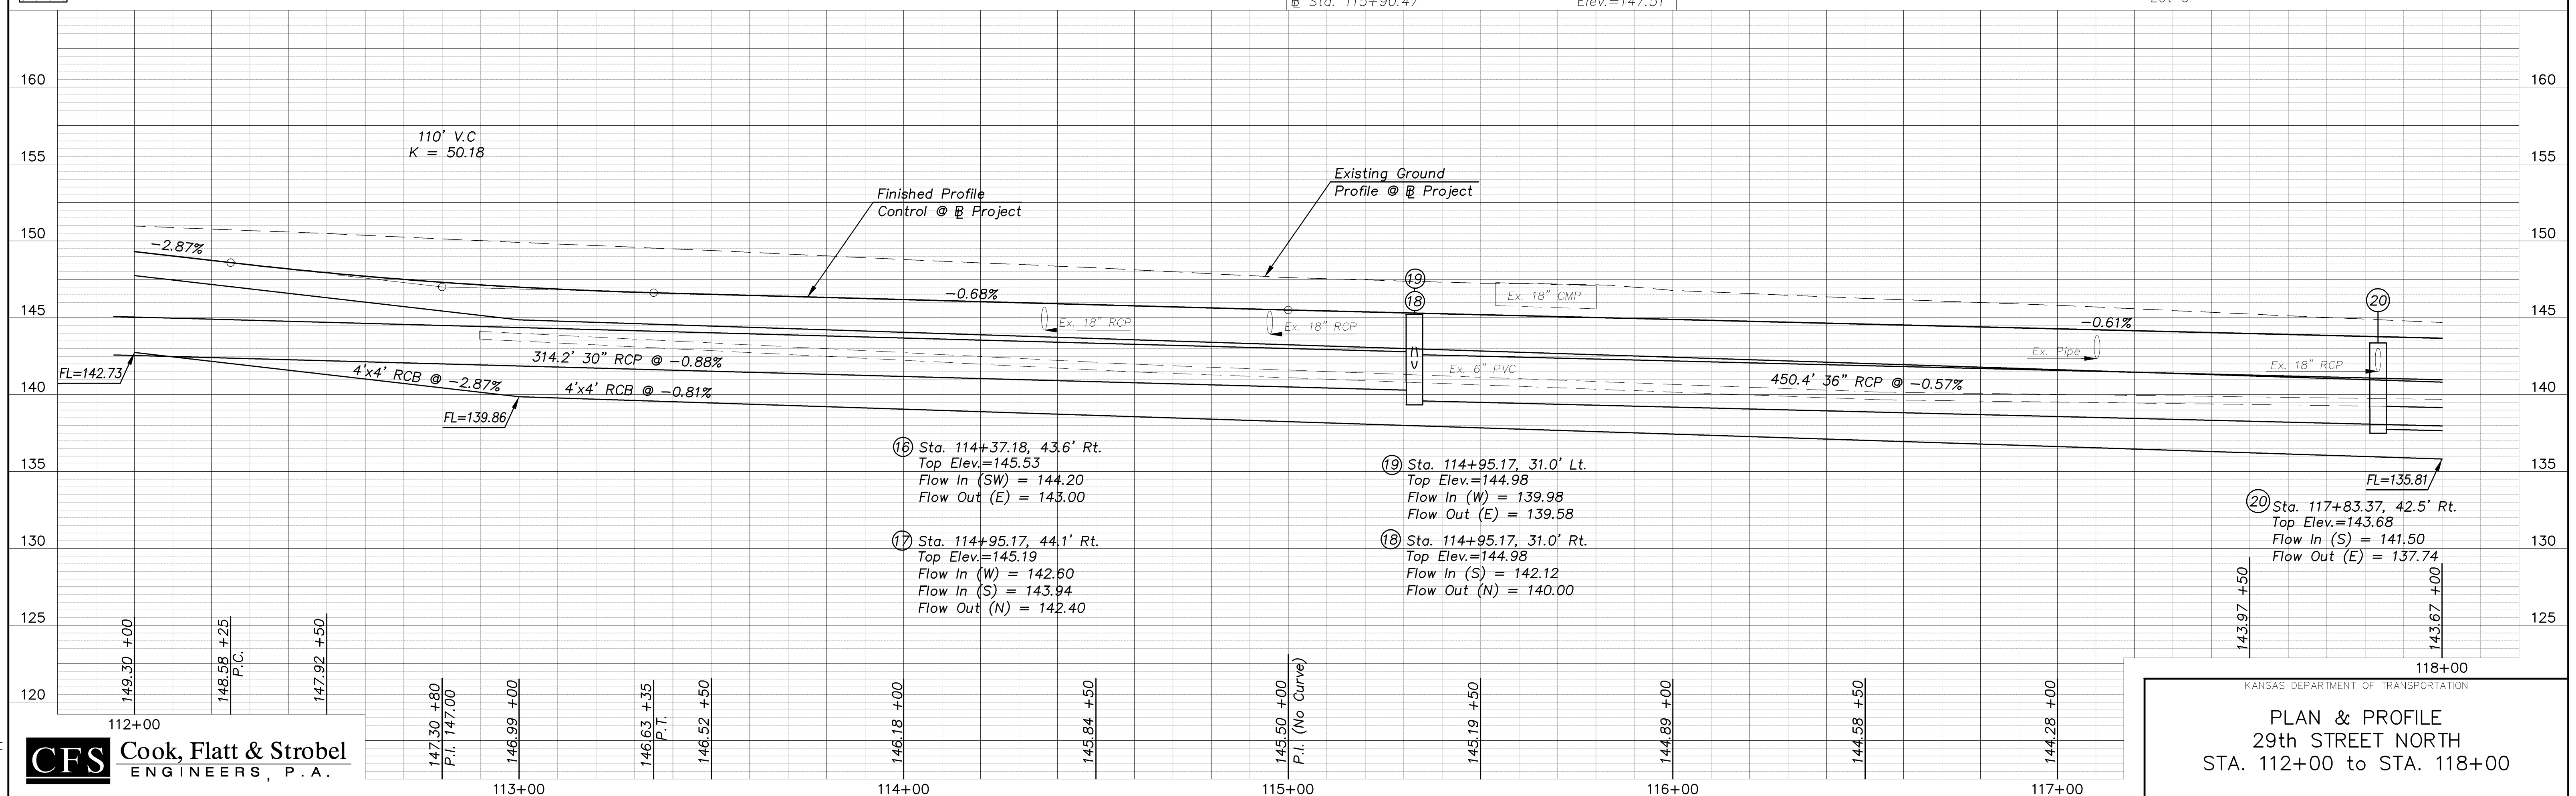


STATE	PROJECT NO.	YEAR	SHEET NO.	TOTAL SHEETS
KANSAS	87 N-0306-01	2005	9	111

DATE: _____ BY: _____
 CHECKED: _____
 NOTE BOOK: _____
 RT. OF WAY CHECKER: _____
 NO. _____

DATE: _____ BY: _____
 CHECKED: _____
 NOTE BOOK: _____
 GRADES CHECKED: _____
 B.M.'S NOTED: _____
 STRUCTURE RETAINING CHECKER: _____
 NO. _____

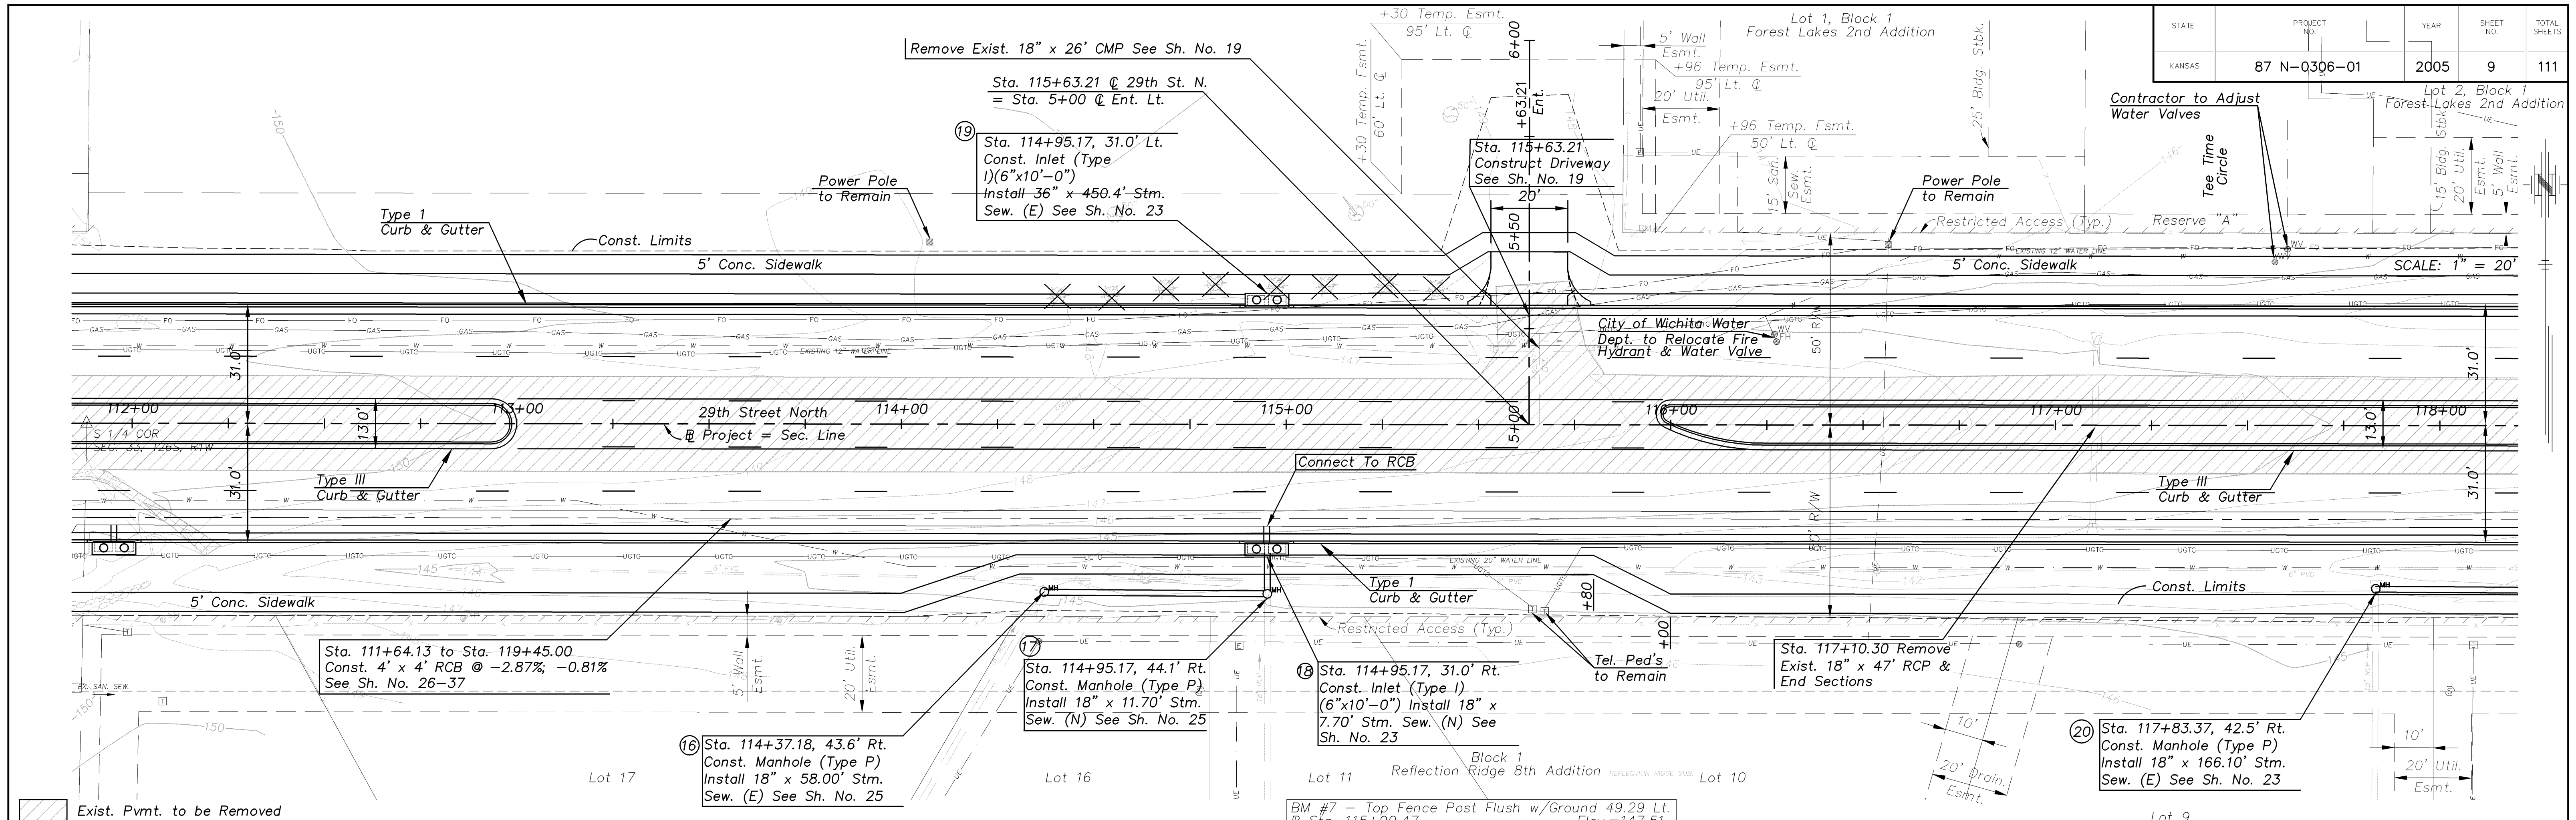

1"=20'
 03546-pp06

CFS Cook, Flatt & Strobel
 ENGINEERS, P.A.

KANSAS DEPARTMENT OF TRANSPORTATION
PLAN & PROFILE
 29th STREET NORTH
 STA. 112+00 to STA. 118+00