



STATE	PROJECT NO.	YEAR	SHEET NO.	TOTAL SHEETS
KANSAS	87 N-0306-01	2005	27	111

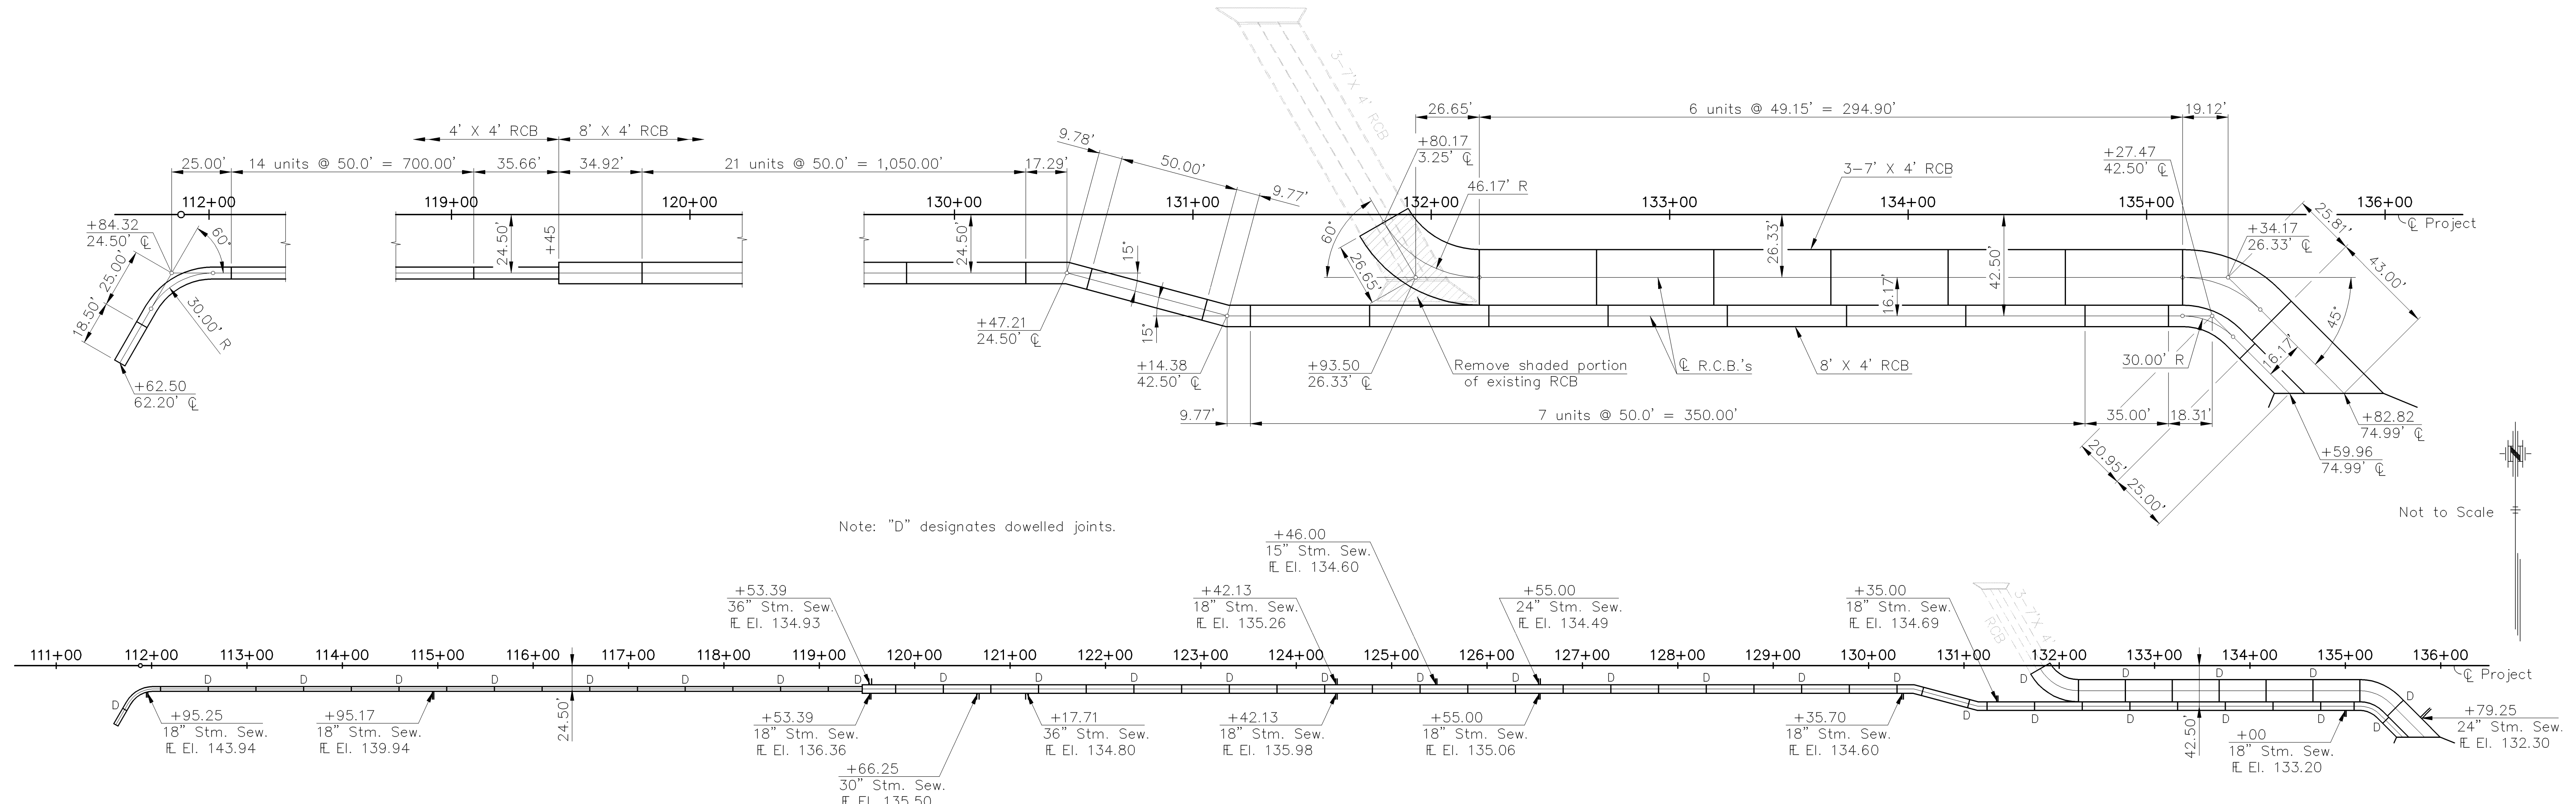

PLAN

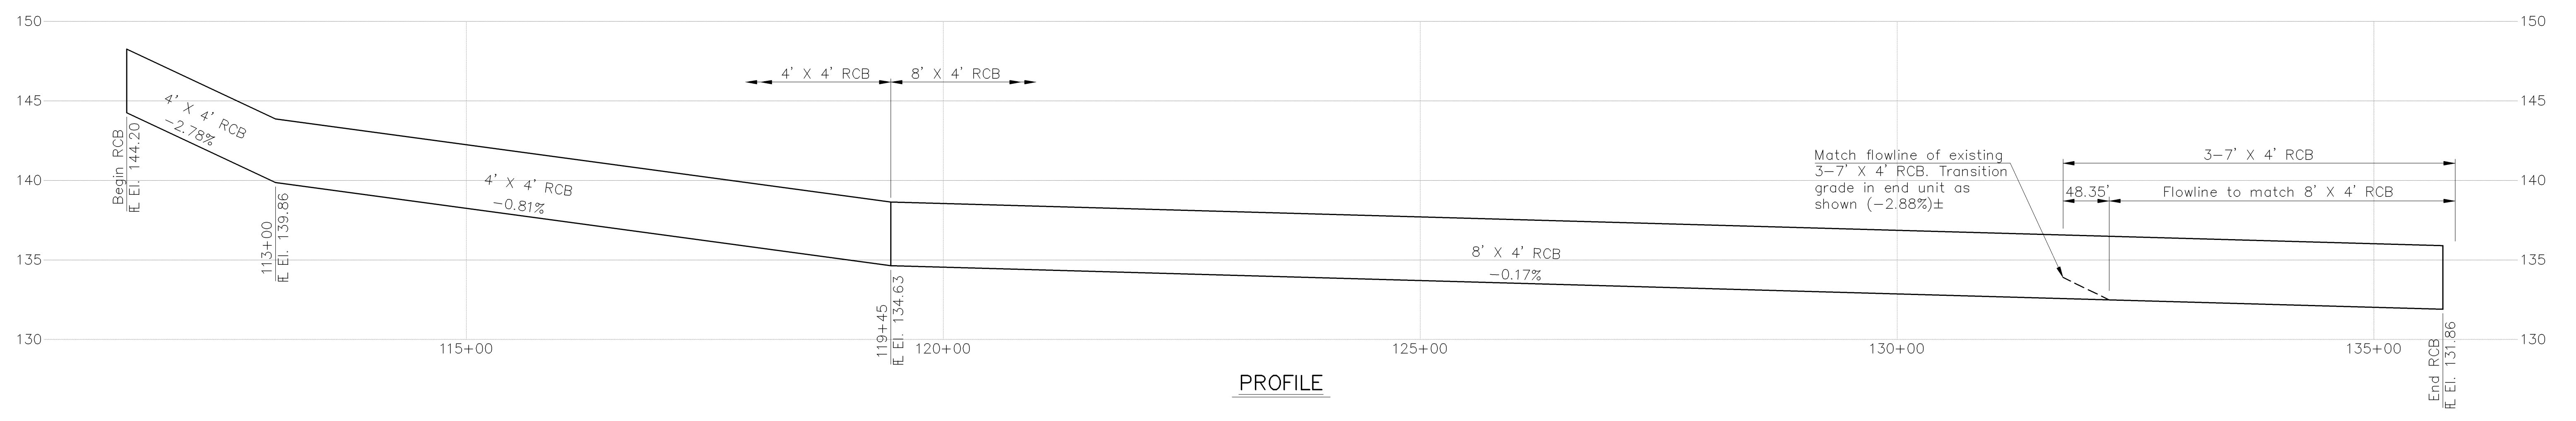

PROFILE

PROJECT NO. 87 N-0306-01

RCB LAYOUT

29TH STREET NORTH

STA. 111+62.50 to 135+59.96 CITY OF WICHITA

CFS
Cook, Flatt & Strobel
ENGINEERS, P. A.

DESIGNED	RSC	SCALE
DETAILED	DEG	DATE 9/1/05
QUANTITIES	SHEET 27	OF 111

J:\2005PROJ\03546\DWGS\LAYOUT 1"=50'

BM #6 - "+" Cut in T/C S. end traffic island (Topaz Circle) 52.48' Lt. Sta. 110+29.61 El. 153.96

BM #7 - Top fence post flush with ground 49.29' Lt. Sta. 115+90.47 El. 147.51

BM #8 - City of Wichita BM end NW wingwall (Tee Time) 28.0' Rt. Sta. 124+90.0 El. 142.19

BM #9 - "□" Cut in T/C (Forest Lakes) 56.0' Lt. Sta. 124+90.0 El. 139.79

BM #10 - City of Wichita BM N. end E. conc. wingwall (Wild Rose) 39.2' Rt. Sta. 131+10.5 El. 138.96