





SHADOW LAKE SUB.

OAK RIDGE II SUB.


OAK RIDGE SUB.

VACANT LOT
(Future Church)

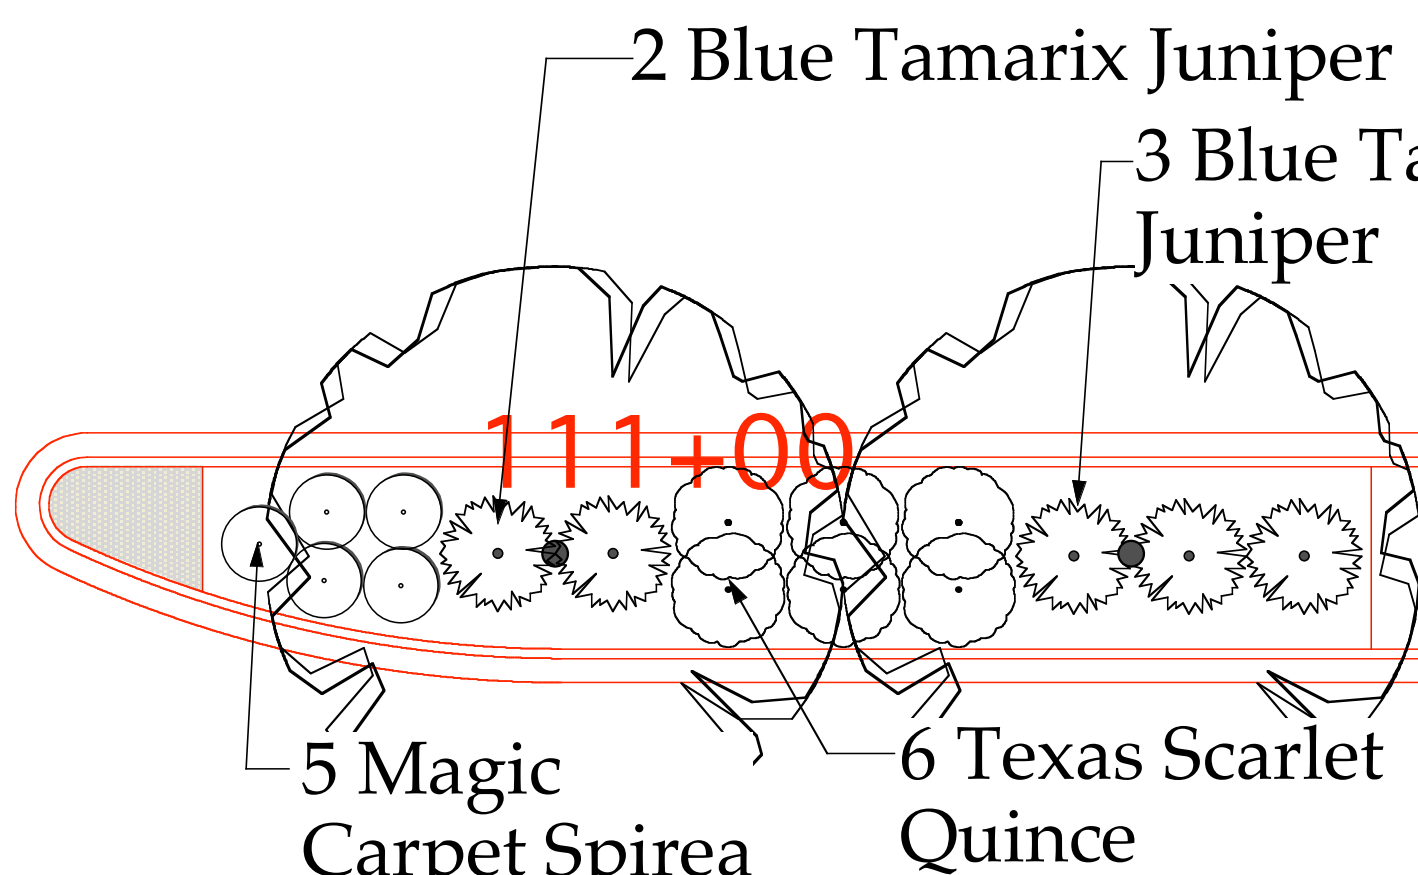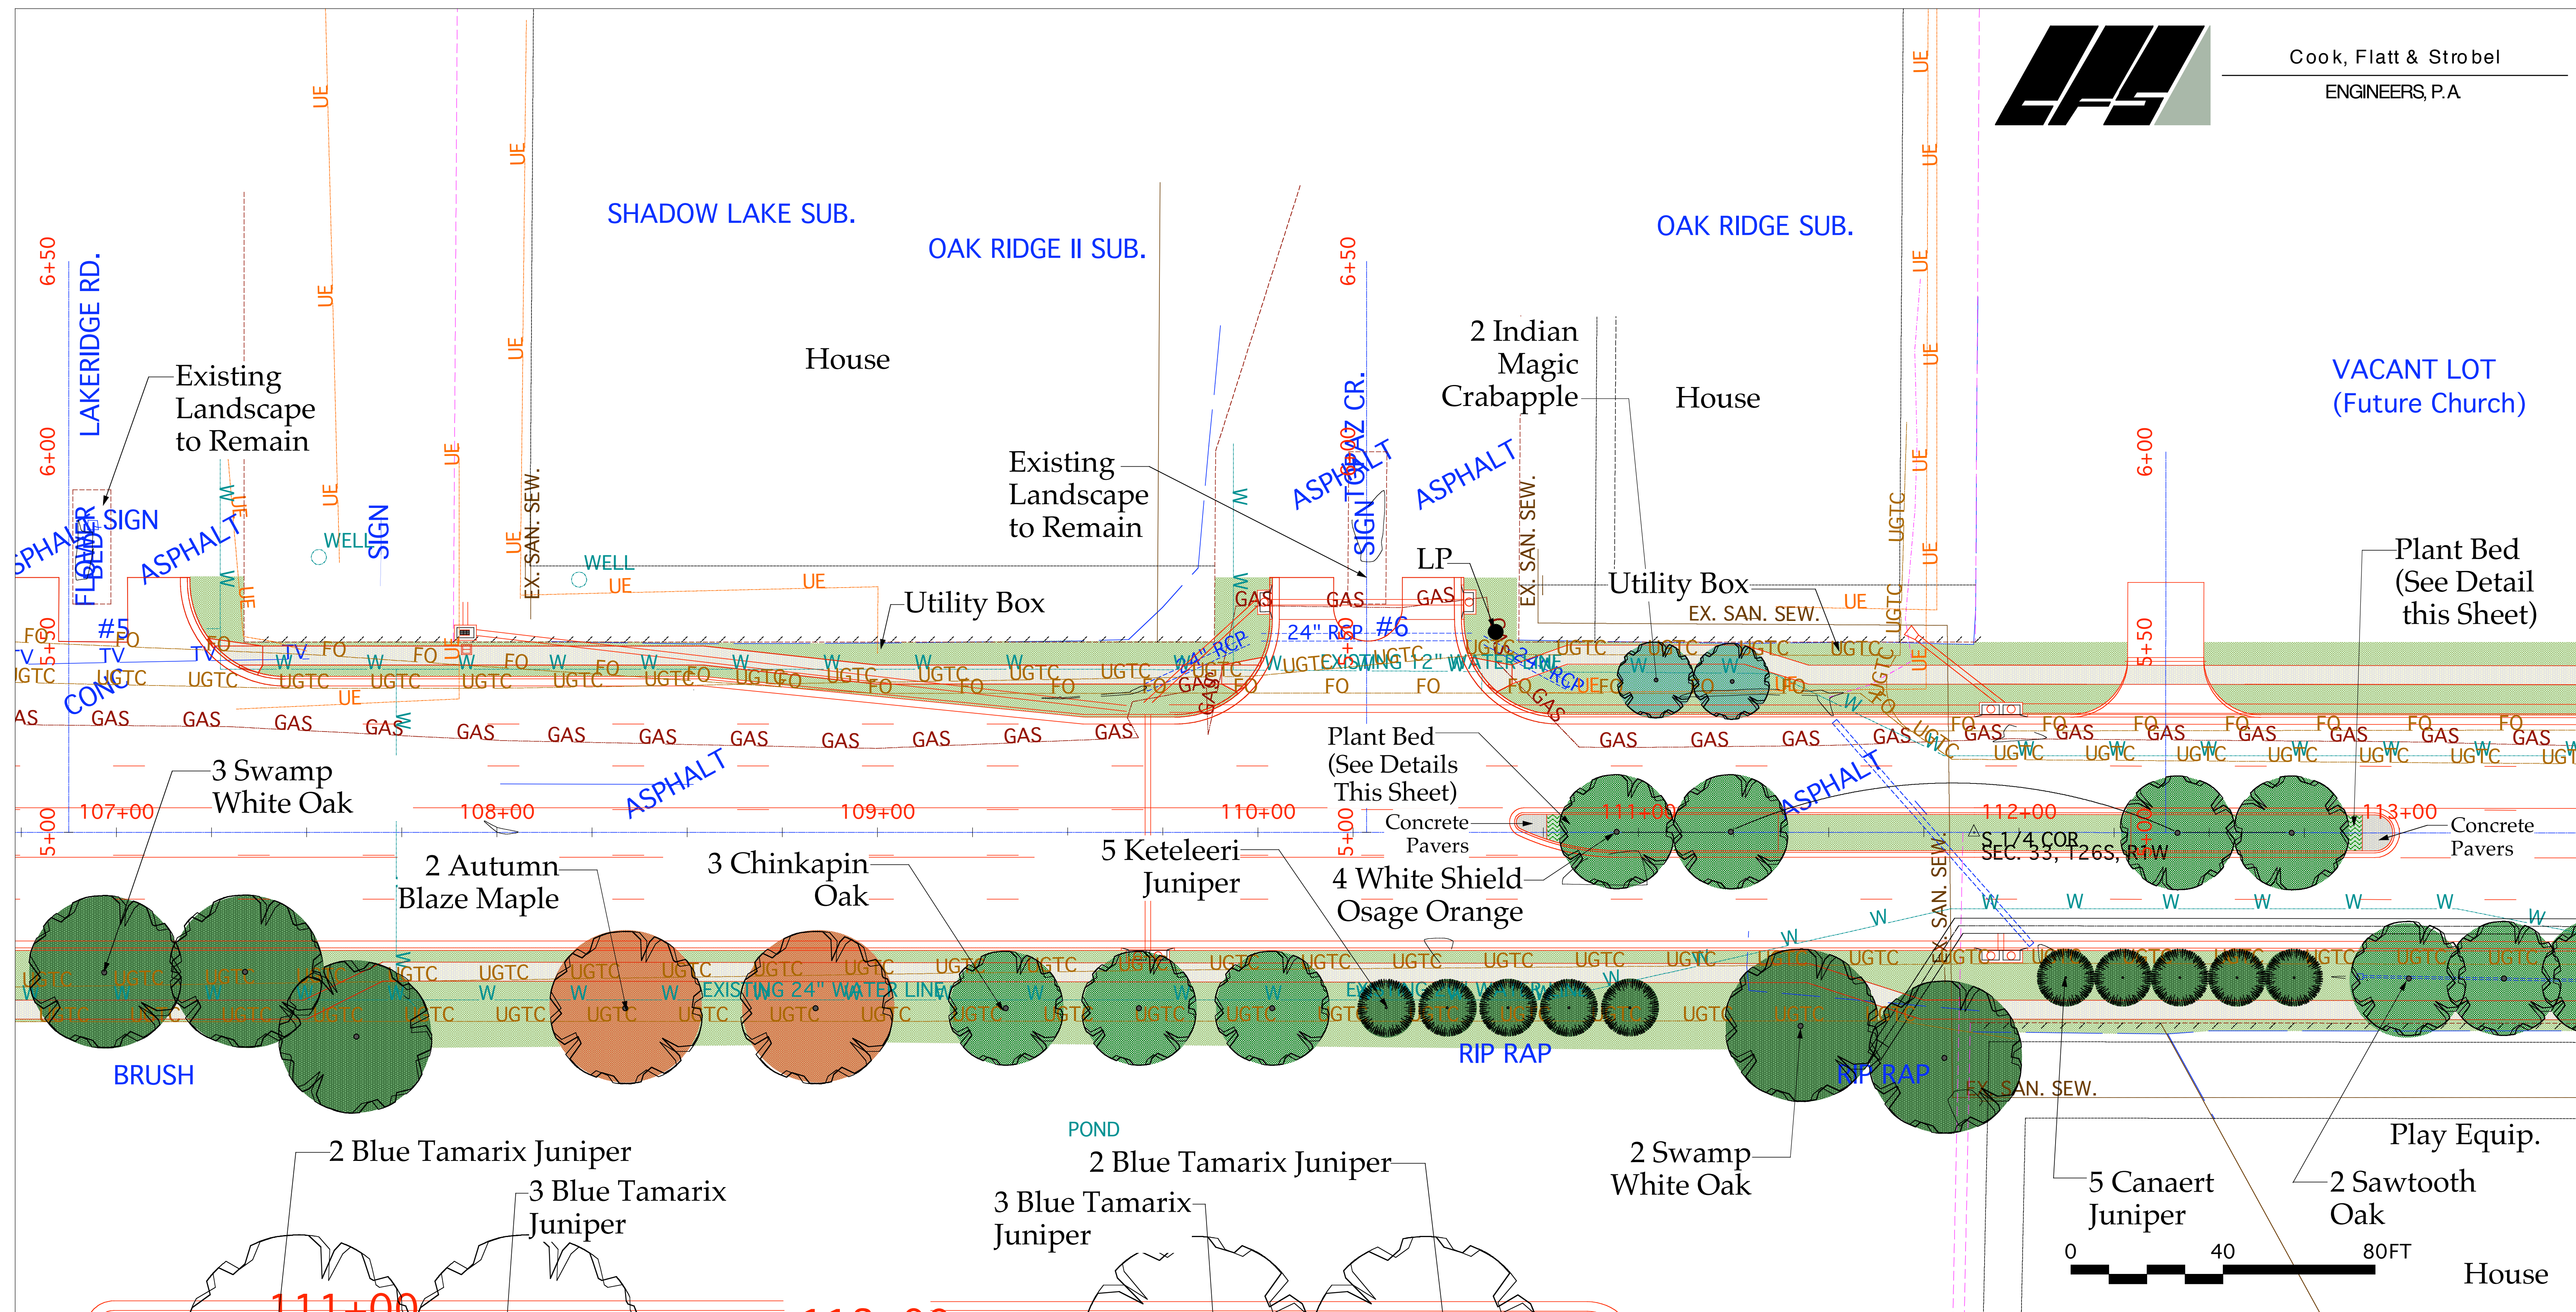


Sta. 110+75 - 111+50
(Approx.)

Plant Bed Detail
scale: 1"=10'

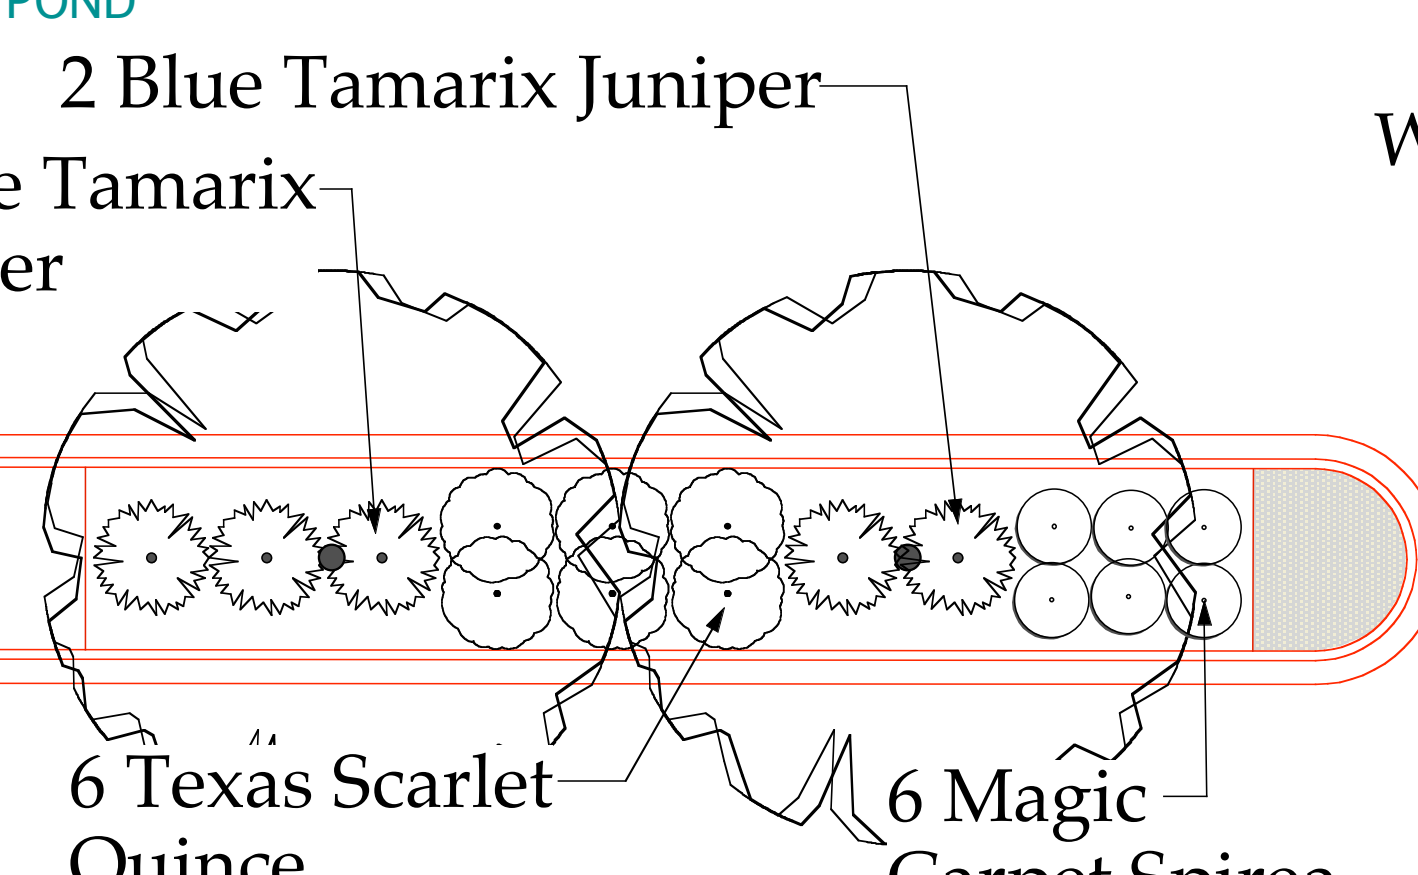

Sta. 112+00 - 113+00
(Approx.)

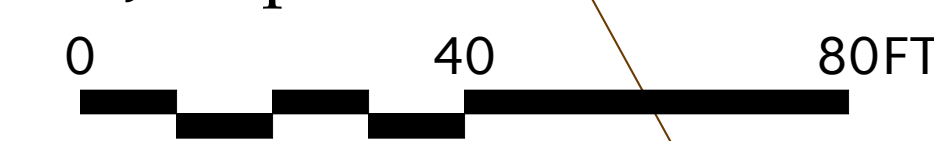

Landscape Planting Plan

29th Street North-Ridge Rd. to Tyler

City of Wichita

LANDSCAPE ARCHITECTS PLANNERS	rice-foster associates	J. Michael Rice, AIA David W. Foster, ASLA Debra J. Foster	1415 E. Second St. Wichita, KS 67214 Tel: 316.262.4525 Fax: 316.262.7316	project #05011 date 3/23/05 drawn by DWF PIV	 north scale 1"=20' sheet 65 of 111
				revisions 8/24/05 10/11/05	

This document is an instrument of service produced solely for the client and project listed. Its use, in whole or in part, for any other purpose is prohibited without the express written consent of rice foster associates, p.a. All Rights Reserved.