
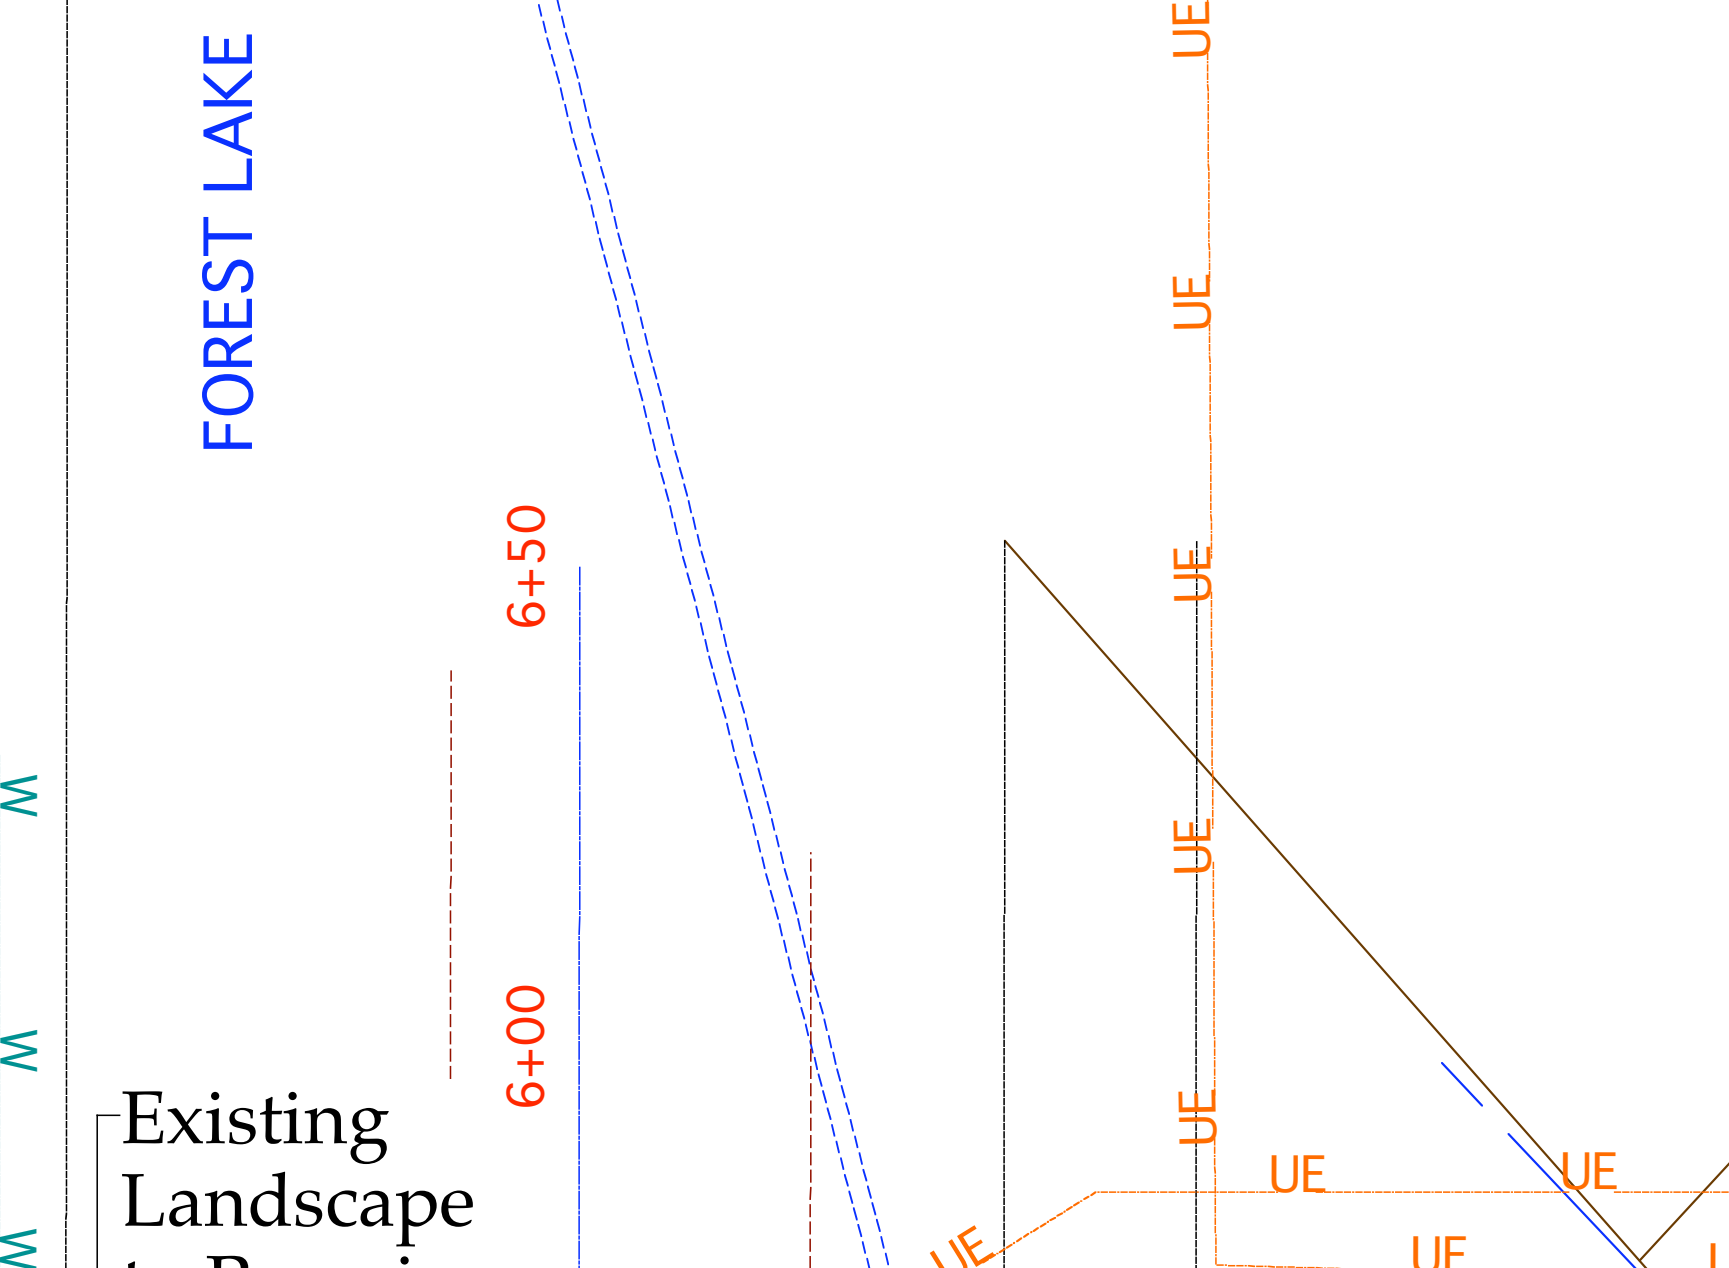


2 Blue Tamarix Juniper
 5 Magic Carpet Spirea
 2 Blue Tamarix Juniper
 3 Blue Tamarix Juniper
 6 Texas Scarlet Quince
 6 Texas Scarlet Quince

Plant Bed Detail
 Sta. 125+75 - 126+75 (Approx.)
 scale: 1"=10'

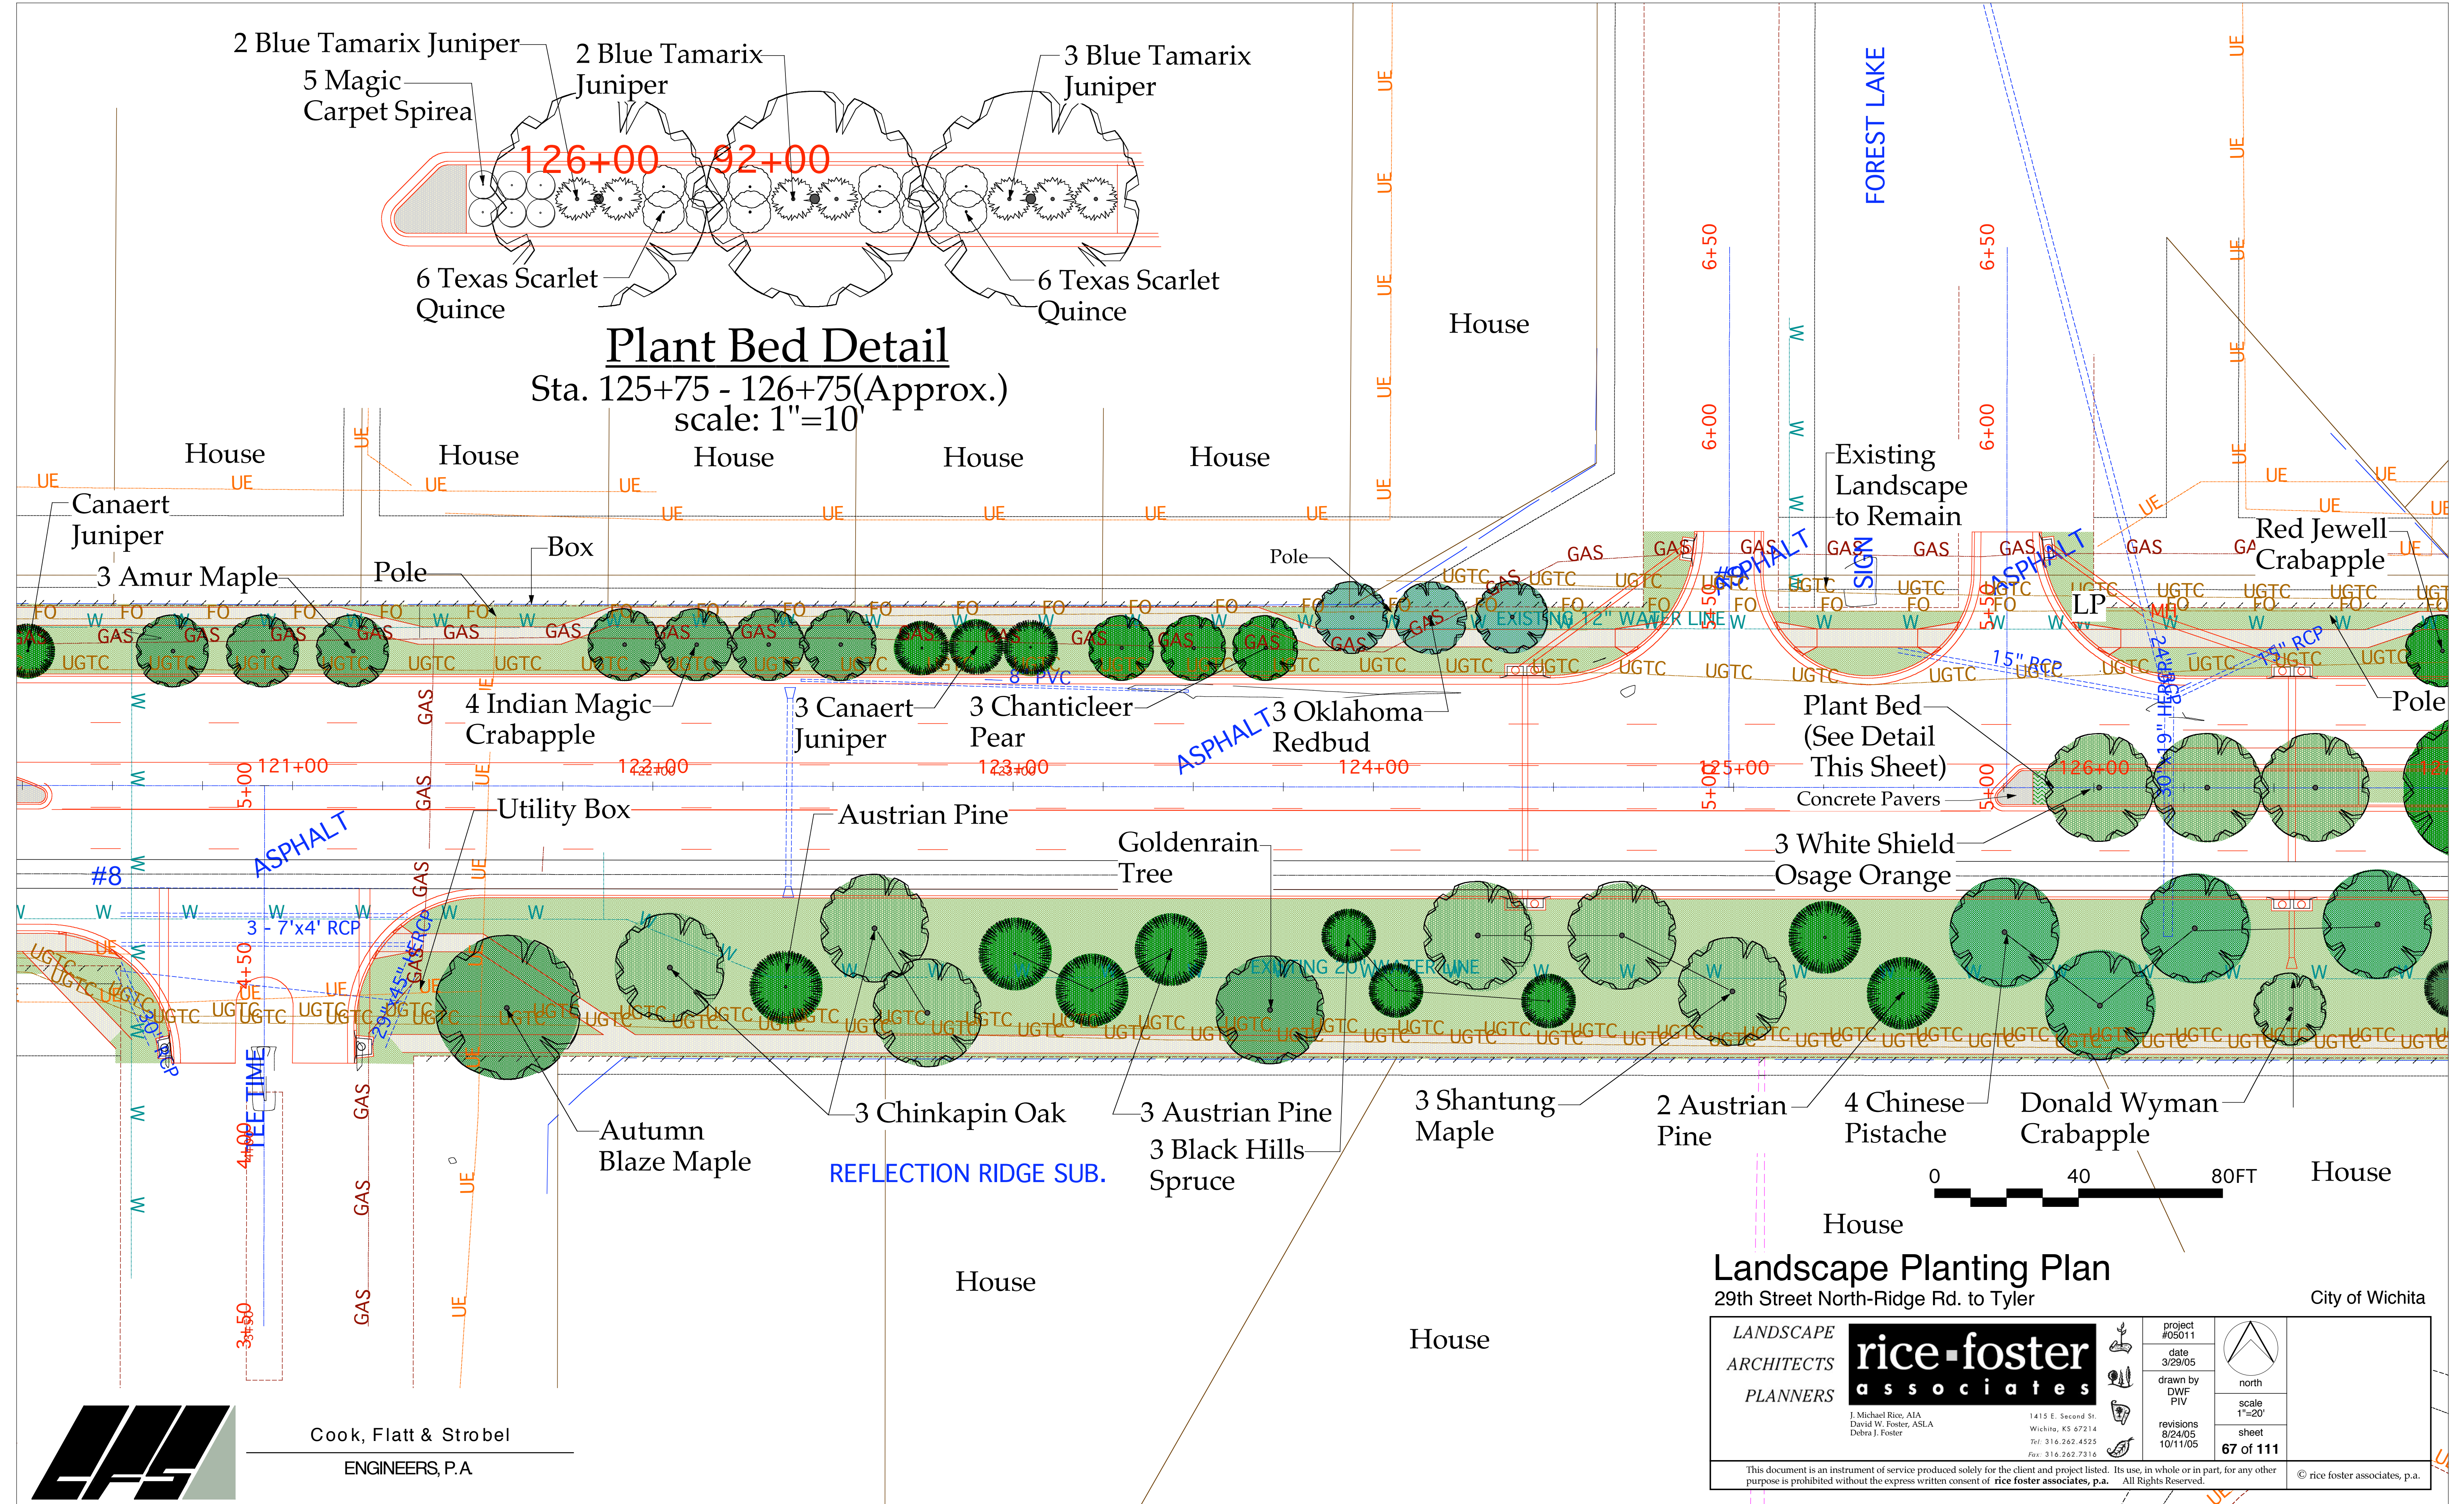

Landscape Planting Plan
 29th Street North-Ridge Rd. to Tyler

City of Wichita



Cook, Flatt & Strobel
 ENGINEERS, P.A.

LANDSCAPE ARCHITECTS PLANNERS			project #05011
			date 3/23/05
			drawn by DWF PIV
			revisions 8/24/05 10/11/05
<small>J. Michael Rice, AIA David W. Foster, ASLA Debra J. Foster</small>		<small>1415 E. Second St. Wichita, KS 67214 Tel: 316.262.4525 Fax: 316.262.7316</small>	
<small>This document is an instrument of service produced solely for the client and project listed. Its use, in whole or in part, for any other purpose is prohibited without the express written consent of rice foster associates, p.a. All Rights Reserved.</small>			<small>sheet 67 of 111</small>

© rice foster associates, p.a.