


F.H.W.A. REGION NO.	STATE	PROJECT NO.	FISCAL YEAR	SHEET NO.	TOTAL SHEETS
7	KANSAS	87 N-0306-0	2004	104	111

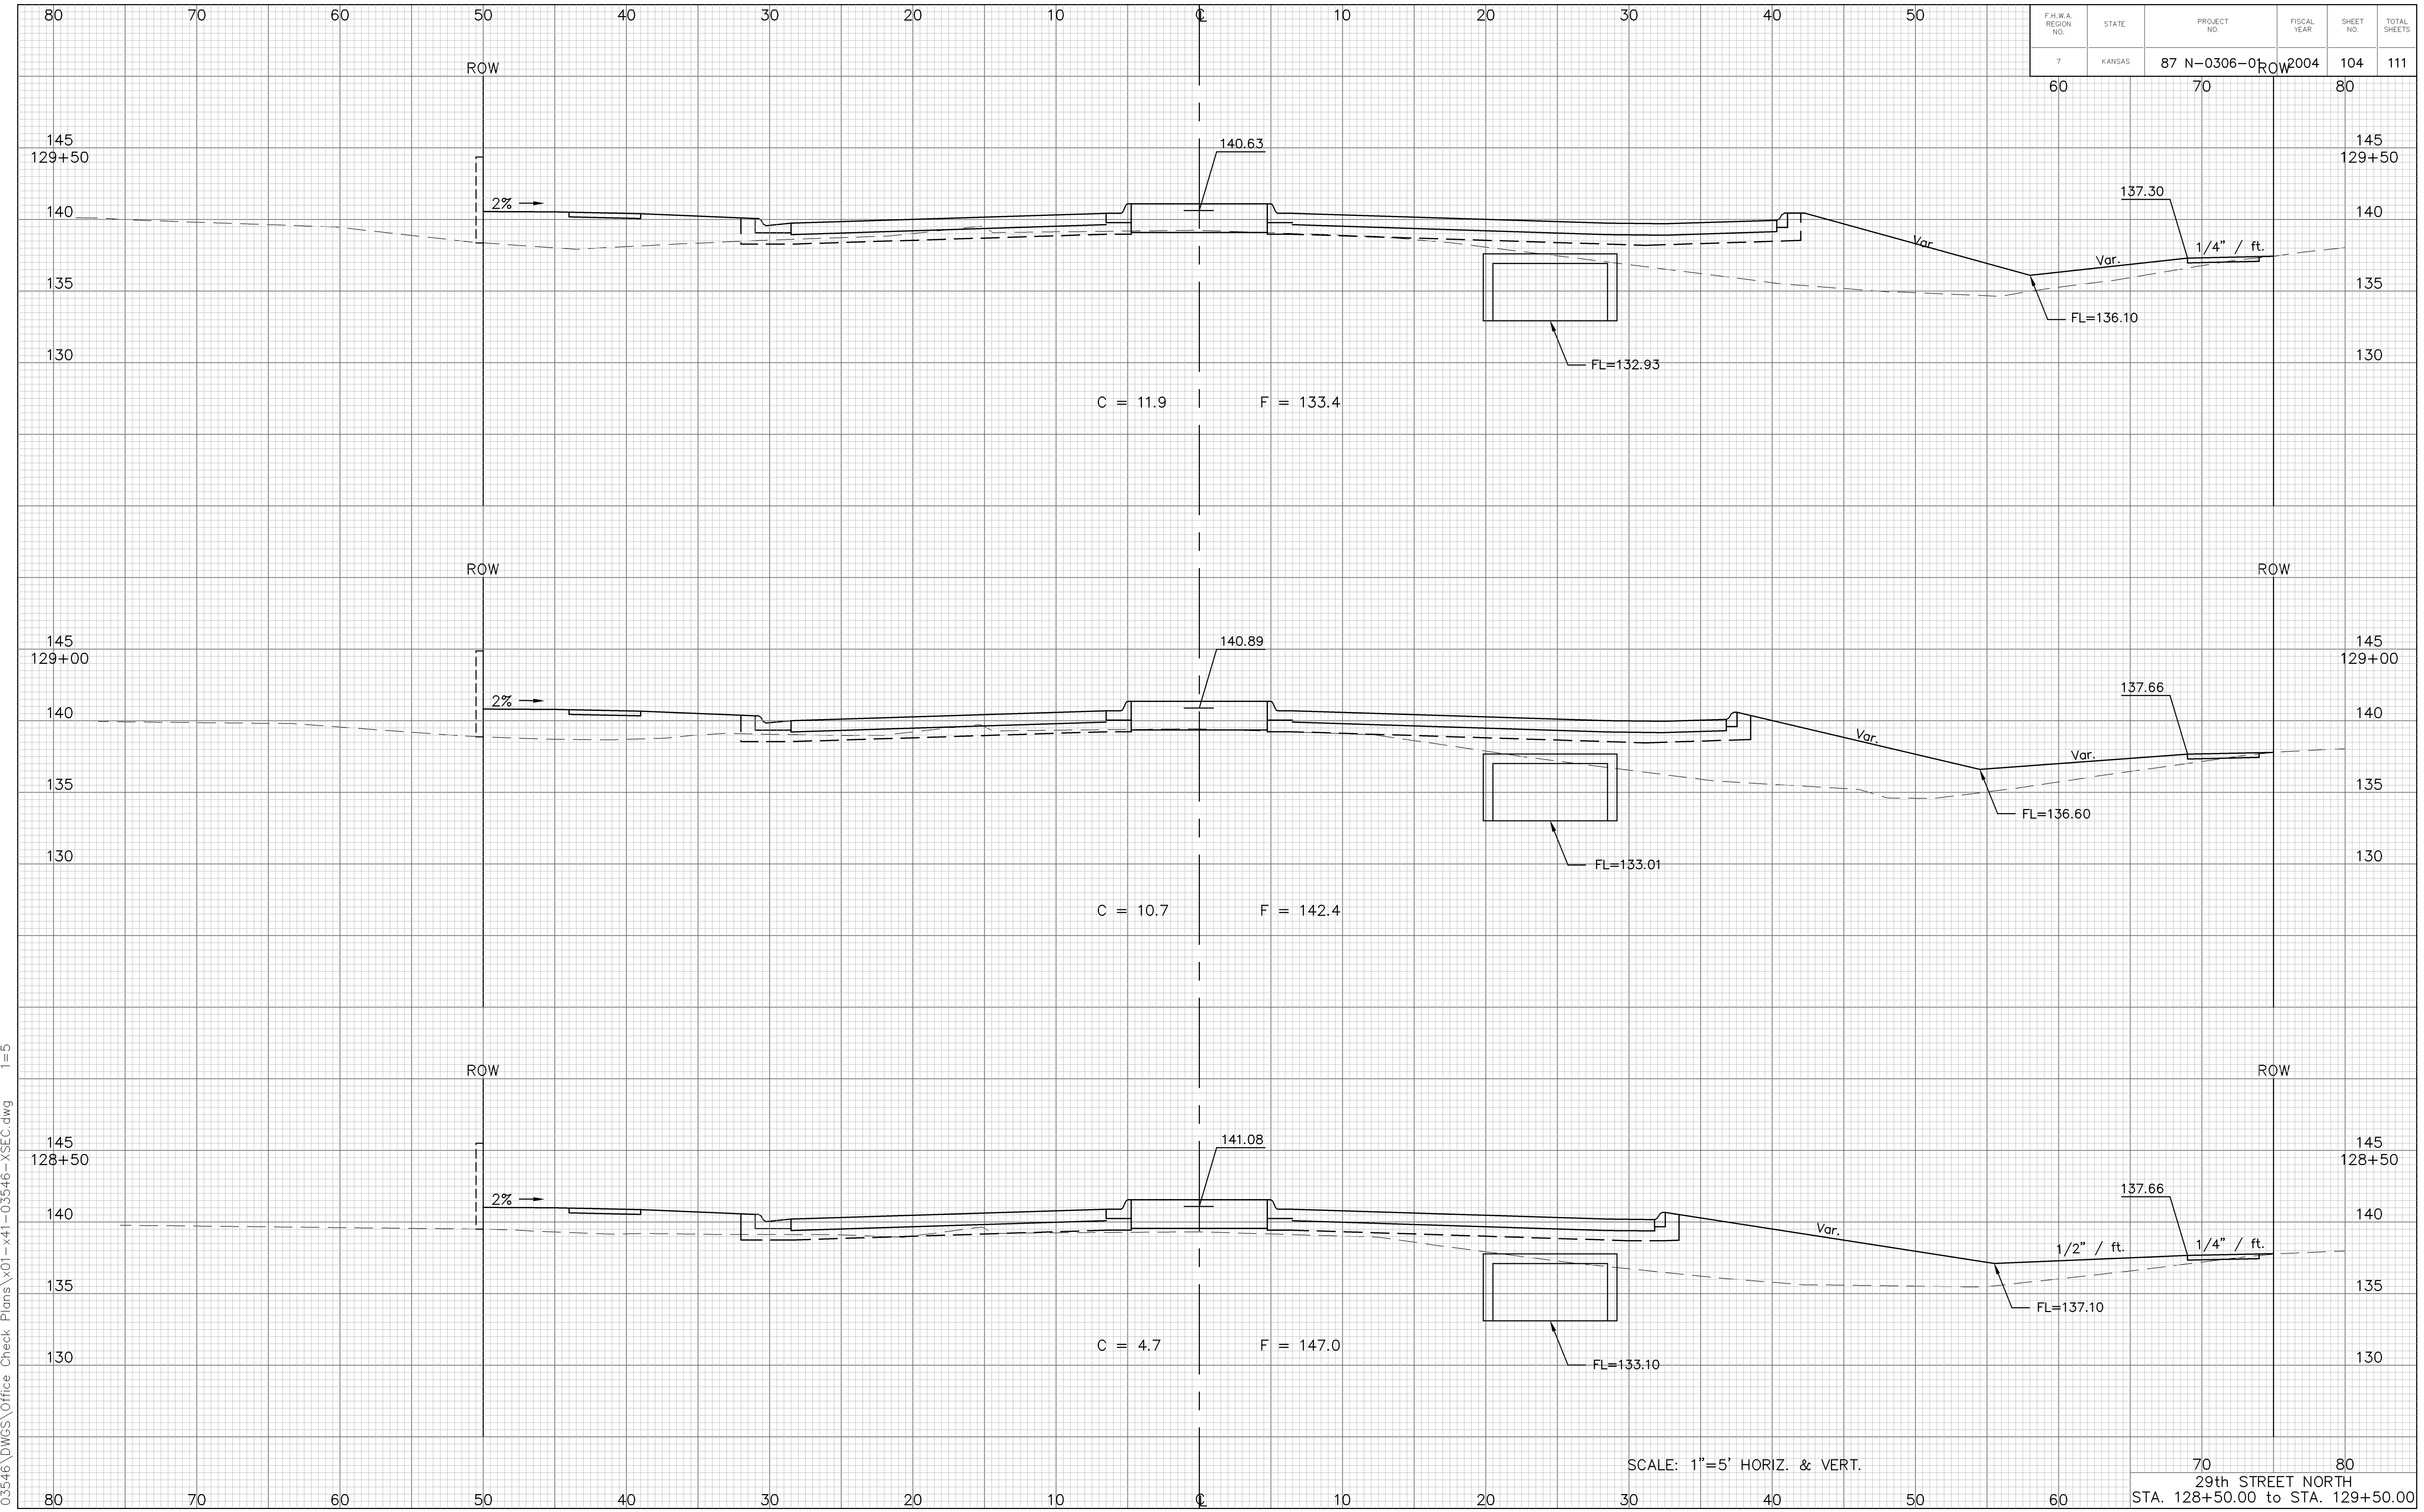

03546\DWGS\Office Check Plans\01-x41-03546-XSEC.dwg 1=5

SCALE: 1"=5' HORIZ. & VERT.

70 80
29th STREET NORTH
STA. 128+50.00 to STA. 129+50.00