
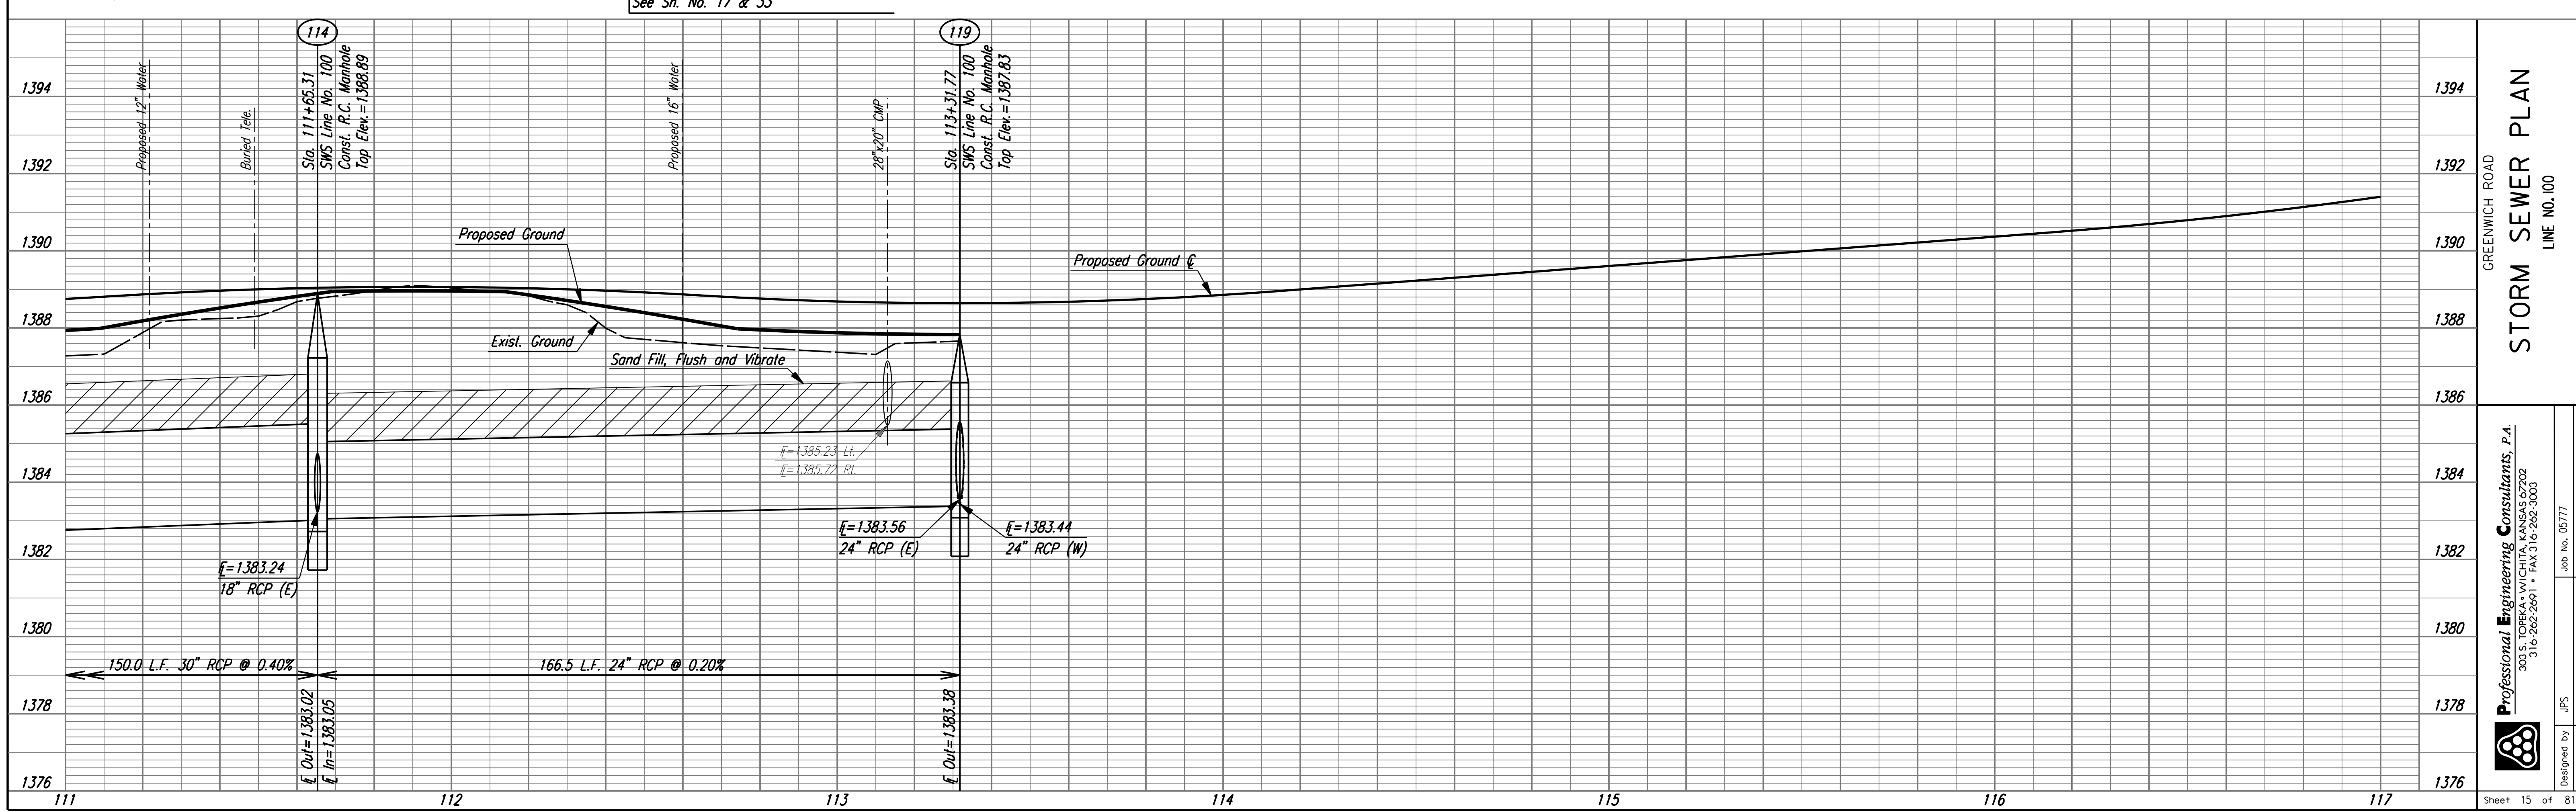


DSNR: JPS OPER: DRP SCALE: I:/2005/05777/PROFILE/05777-PR-SWS100-3.DGN 3-20-2006 14:00:04 LAST REV: 8-30-2006 BY: svb

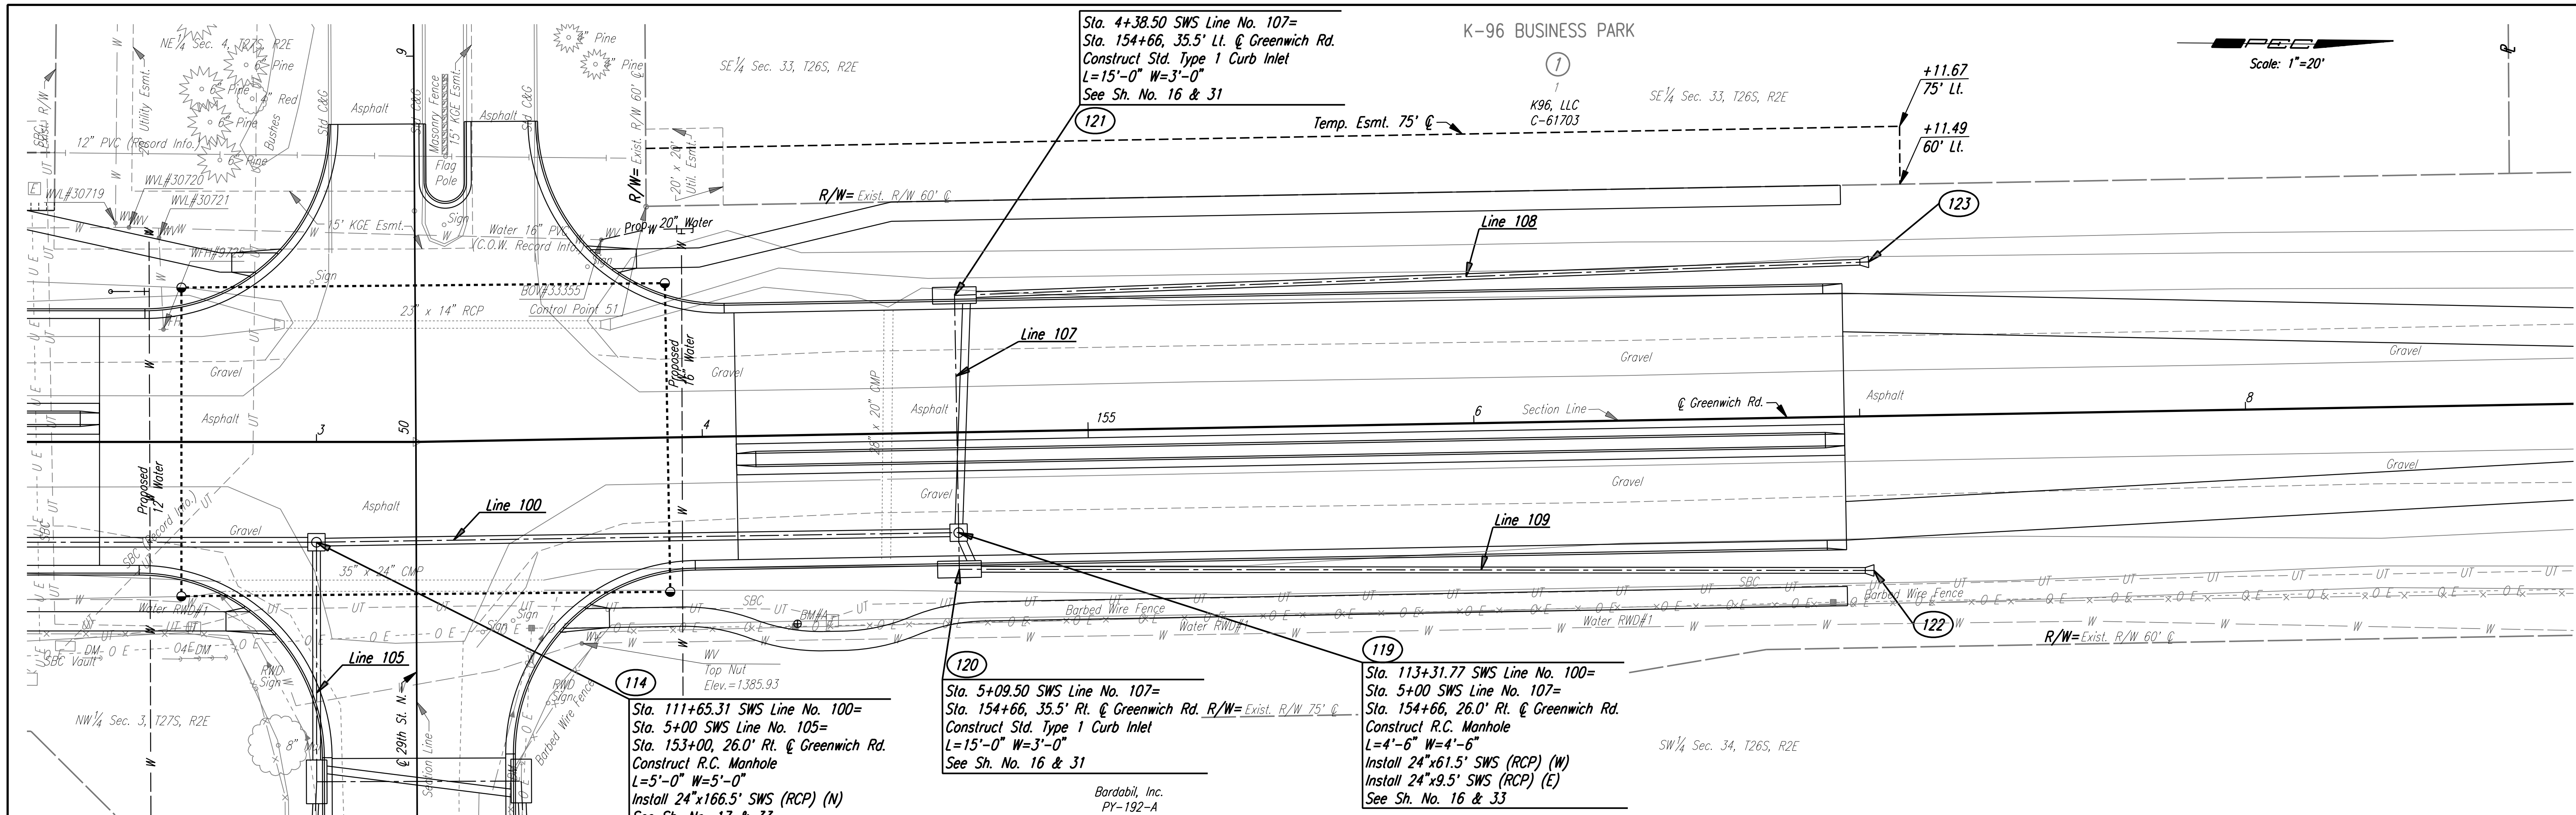

Professional Engineering Consultants, P.A.
 300 S. TOPEKA AVENUE, KANSAS CITY, MO 64108
 316.262.2991 • FAX 316.262.3600
 Job No. 05777 Date Feb., 2006
 Designed by JPS
 Drawn by DRP
STORM SEWER PLAN
 GREENWICH ROAD
 LINE NO. 100
 C.O.W. PROJ. NO. 472-84415
 Sheet 15 of 81