
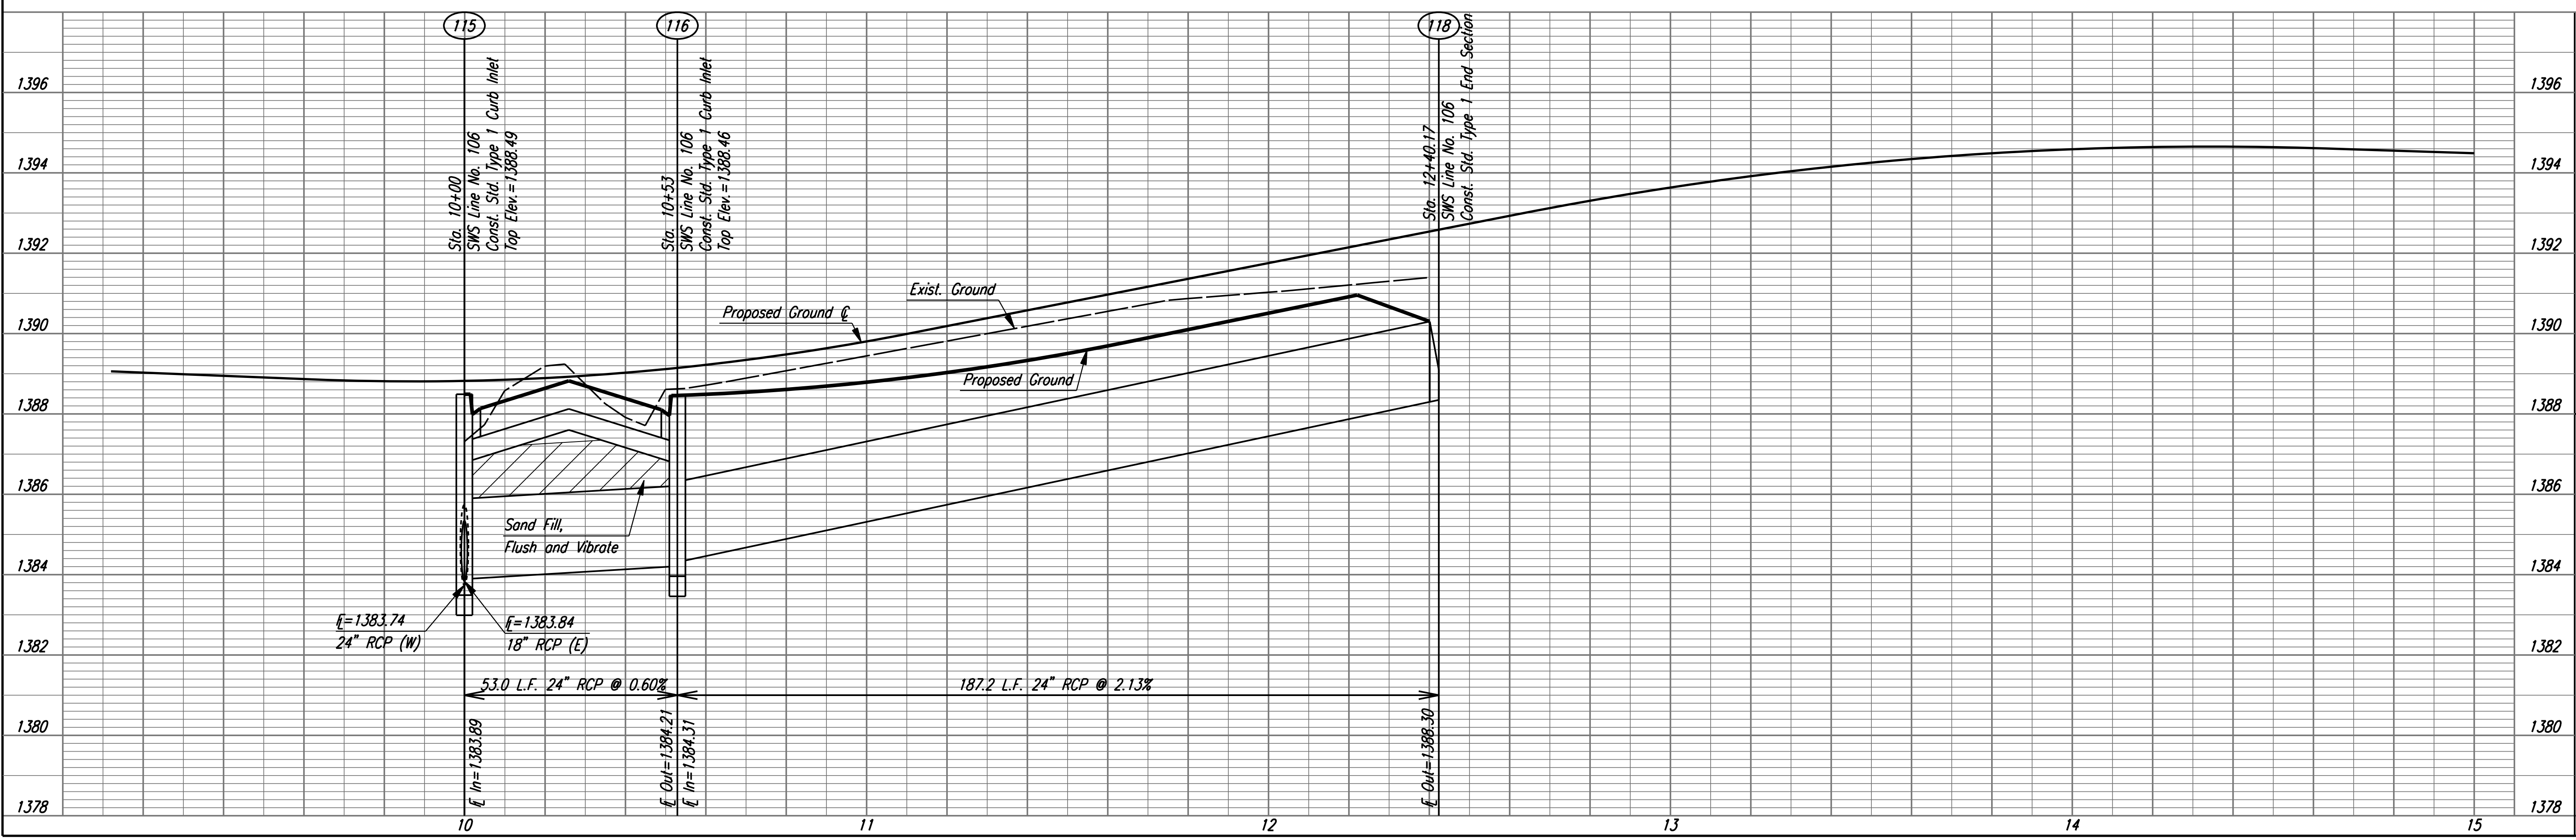


DSNR: JPS OPER: DRP SCALE: 1:/2005/05777/PROFILE/05777-PR-SWS106.DGN 3--20--2006 15:30:04 LAST REV: 8--30--2006 BY: svb

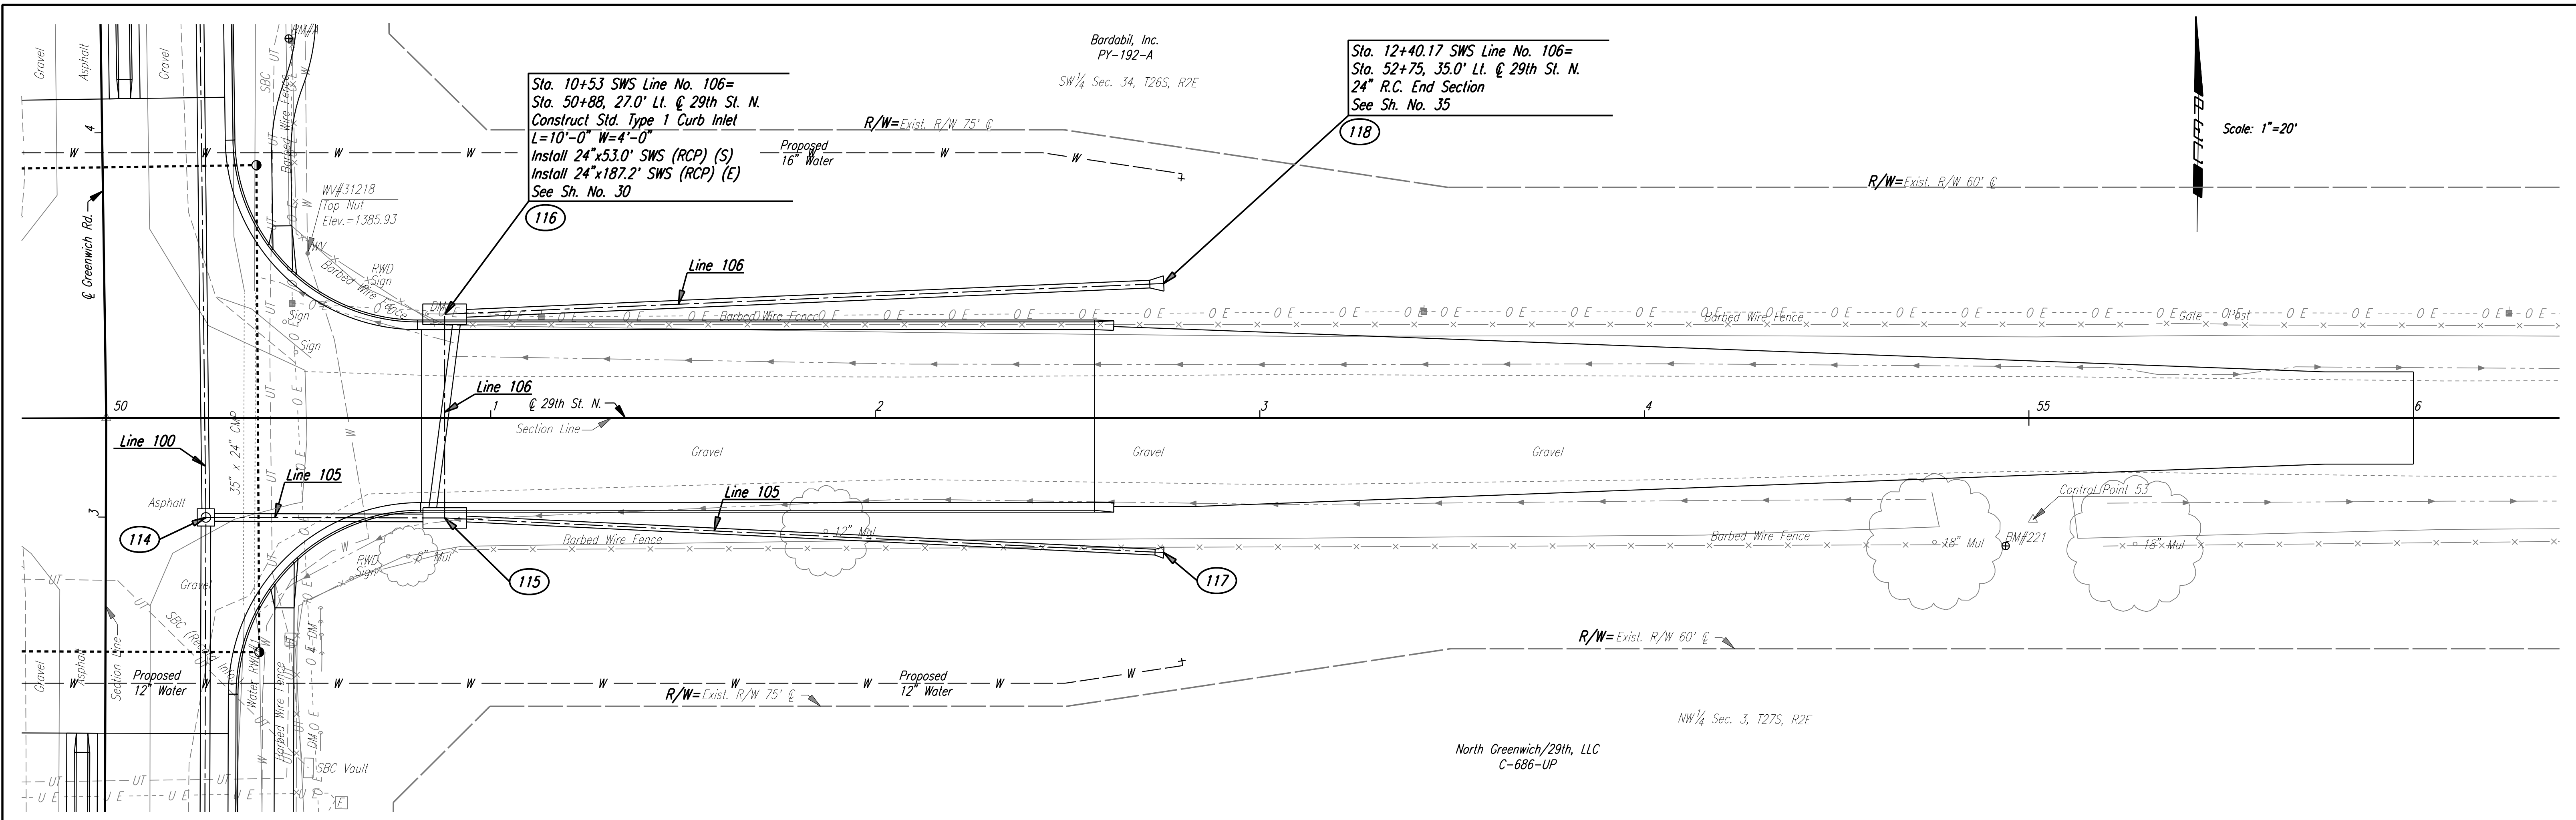

GREENWICH ROAD  
**STORM SEWER PLAN**  
 LINE NO. 106

Professional Engineering Consultants, P.A.  
 303 S. TOPEKA AVENUE, KANSAS CITY, MO 64108  
 816.262.2991 • FAX 816.262.3600

Designed by: JPS  
 Drawn by: DRP

Job No. 05777  
 Date: Feb., 2006

C.O.W. PROJ. NO. 472-84415