
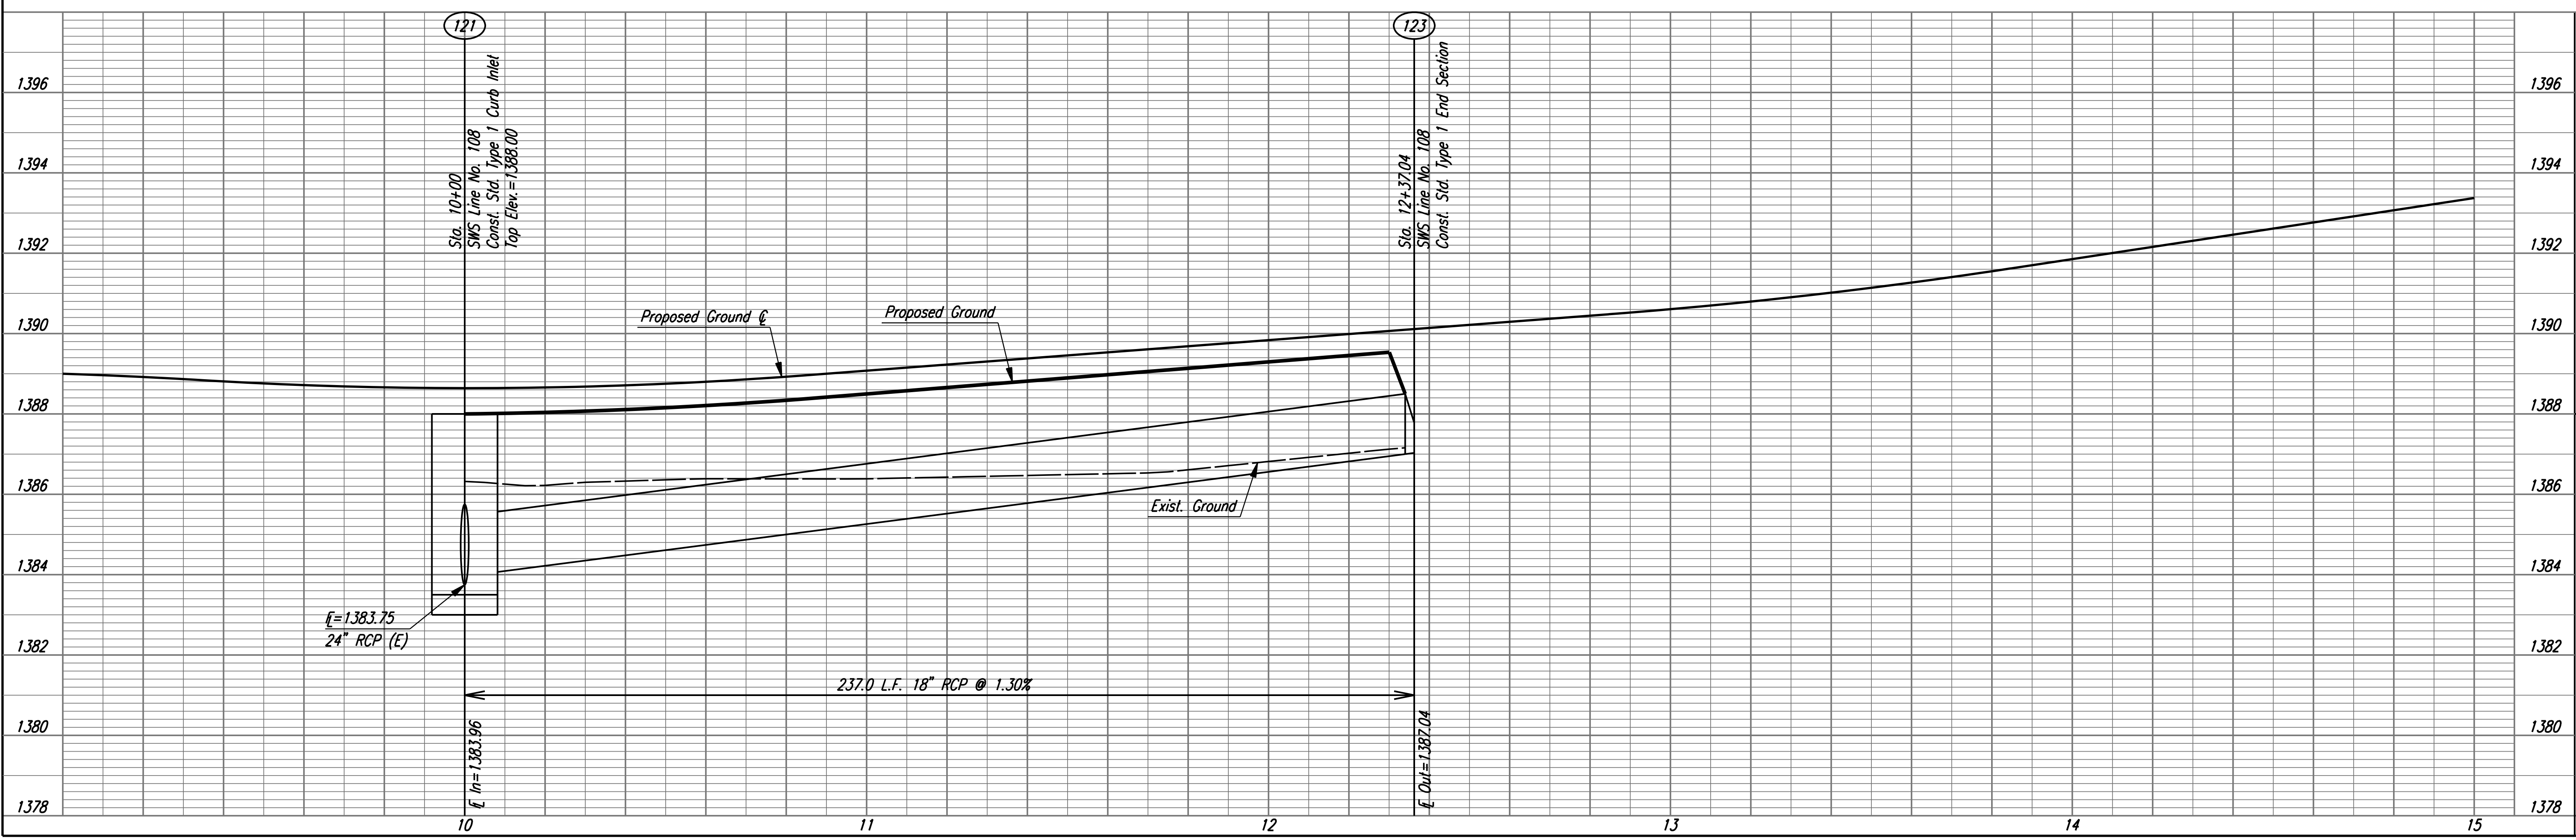


DSNR: JPS OPER: DRP SCALE: 1:/2005/05777/PROFILE/05777-PR-SWS108.DGN 3--20--2006 14:00:04 LAST REV: 8-30-2006 BY: svb

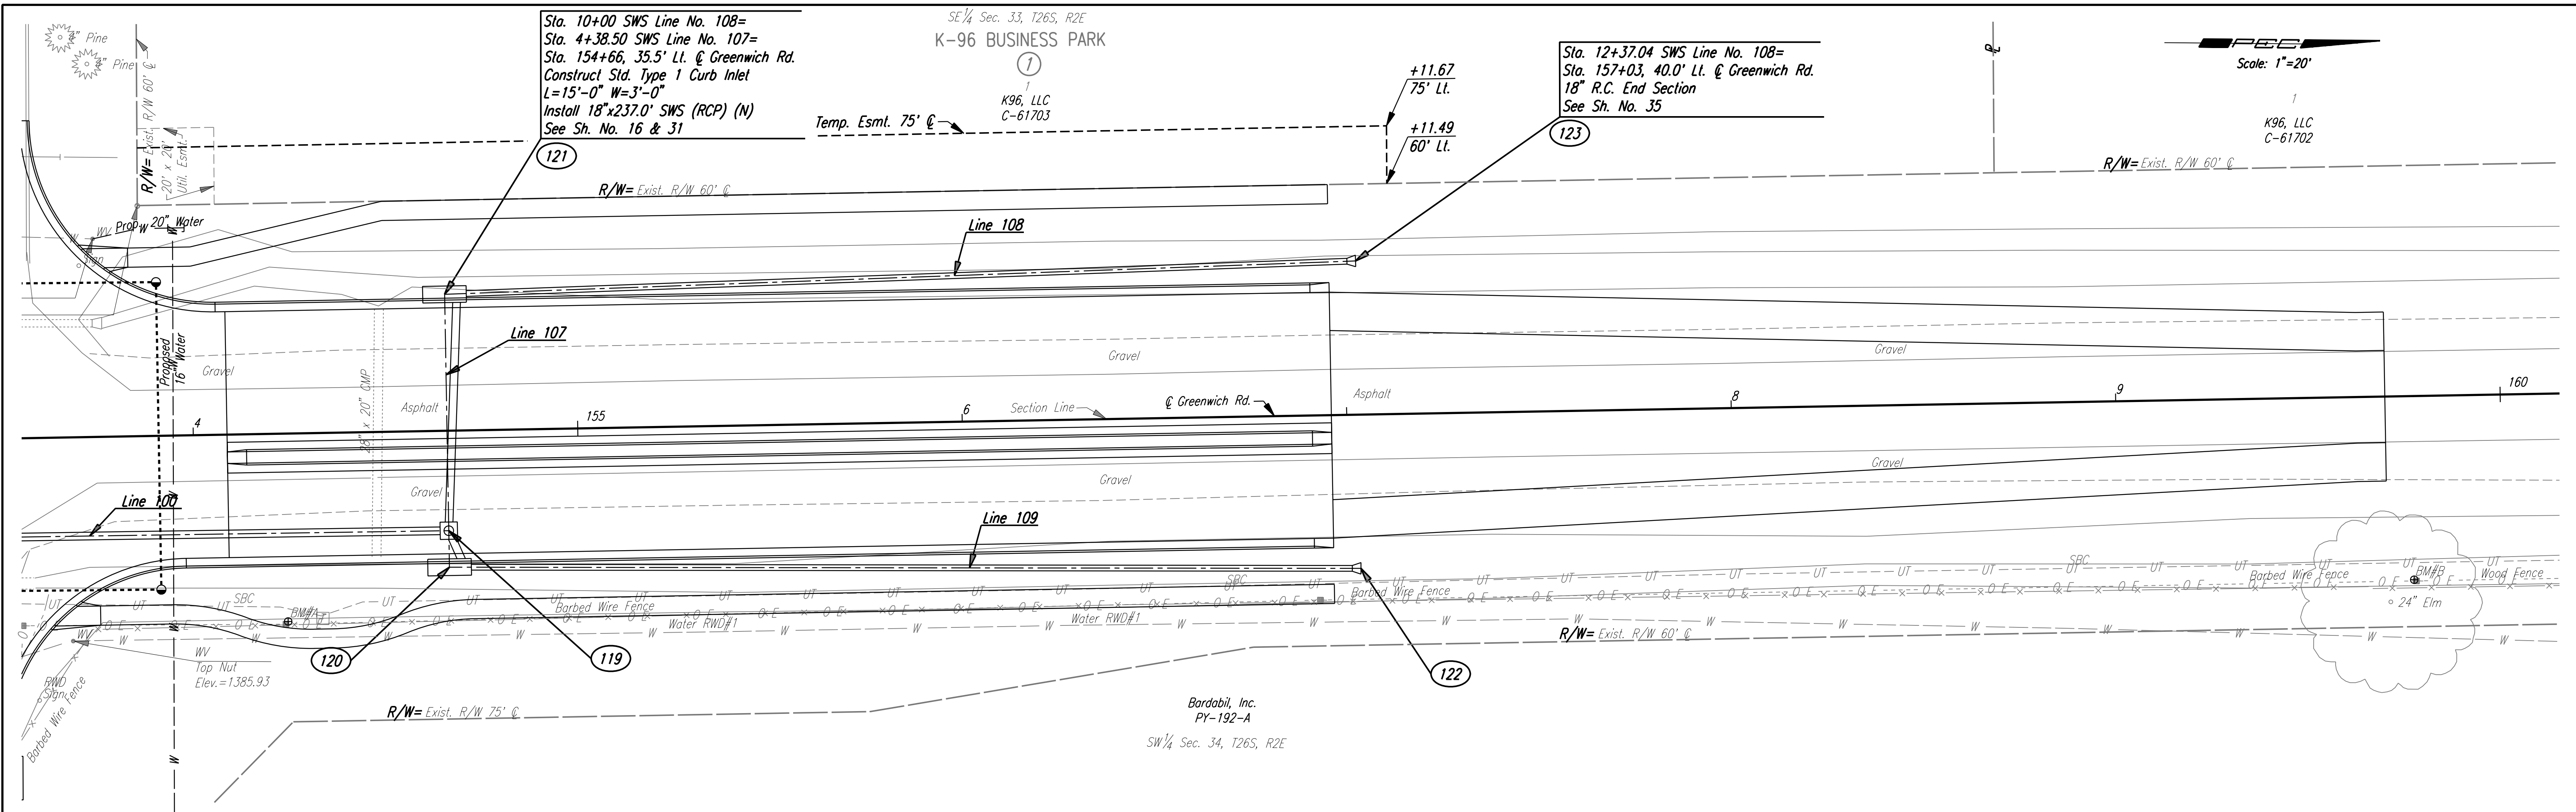

STORM SEWER PLAN
LINE NO. 108

GREENWICH ROAD

Professional Engineering Consultants, P.A.
303 S. TOPEKA AVENUE, KANSAS CITY, MO 64108
316-262-2291 • FAX 316-262-3600

Designed by JPS
Drawn by DRP

Job No. 05777
Date Feb., 2006

C.O.W. PROJ. NO. 472-84415

Sheet 19 of 81