



DSNR: JPS OPER: DRP SCALE: 20  
 1/2005/05777/INTERSECTION/05777-IntsecD129th.DGN 2-2-2006 16:00:00 LAST REV: 8-30-2006 BY: svb

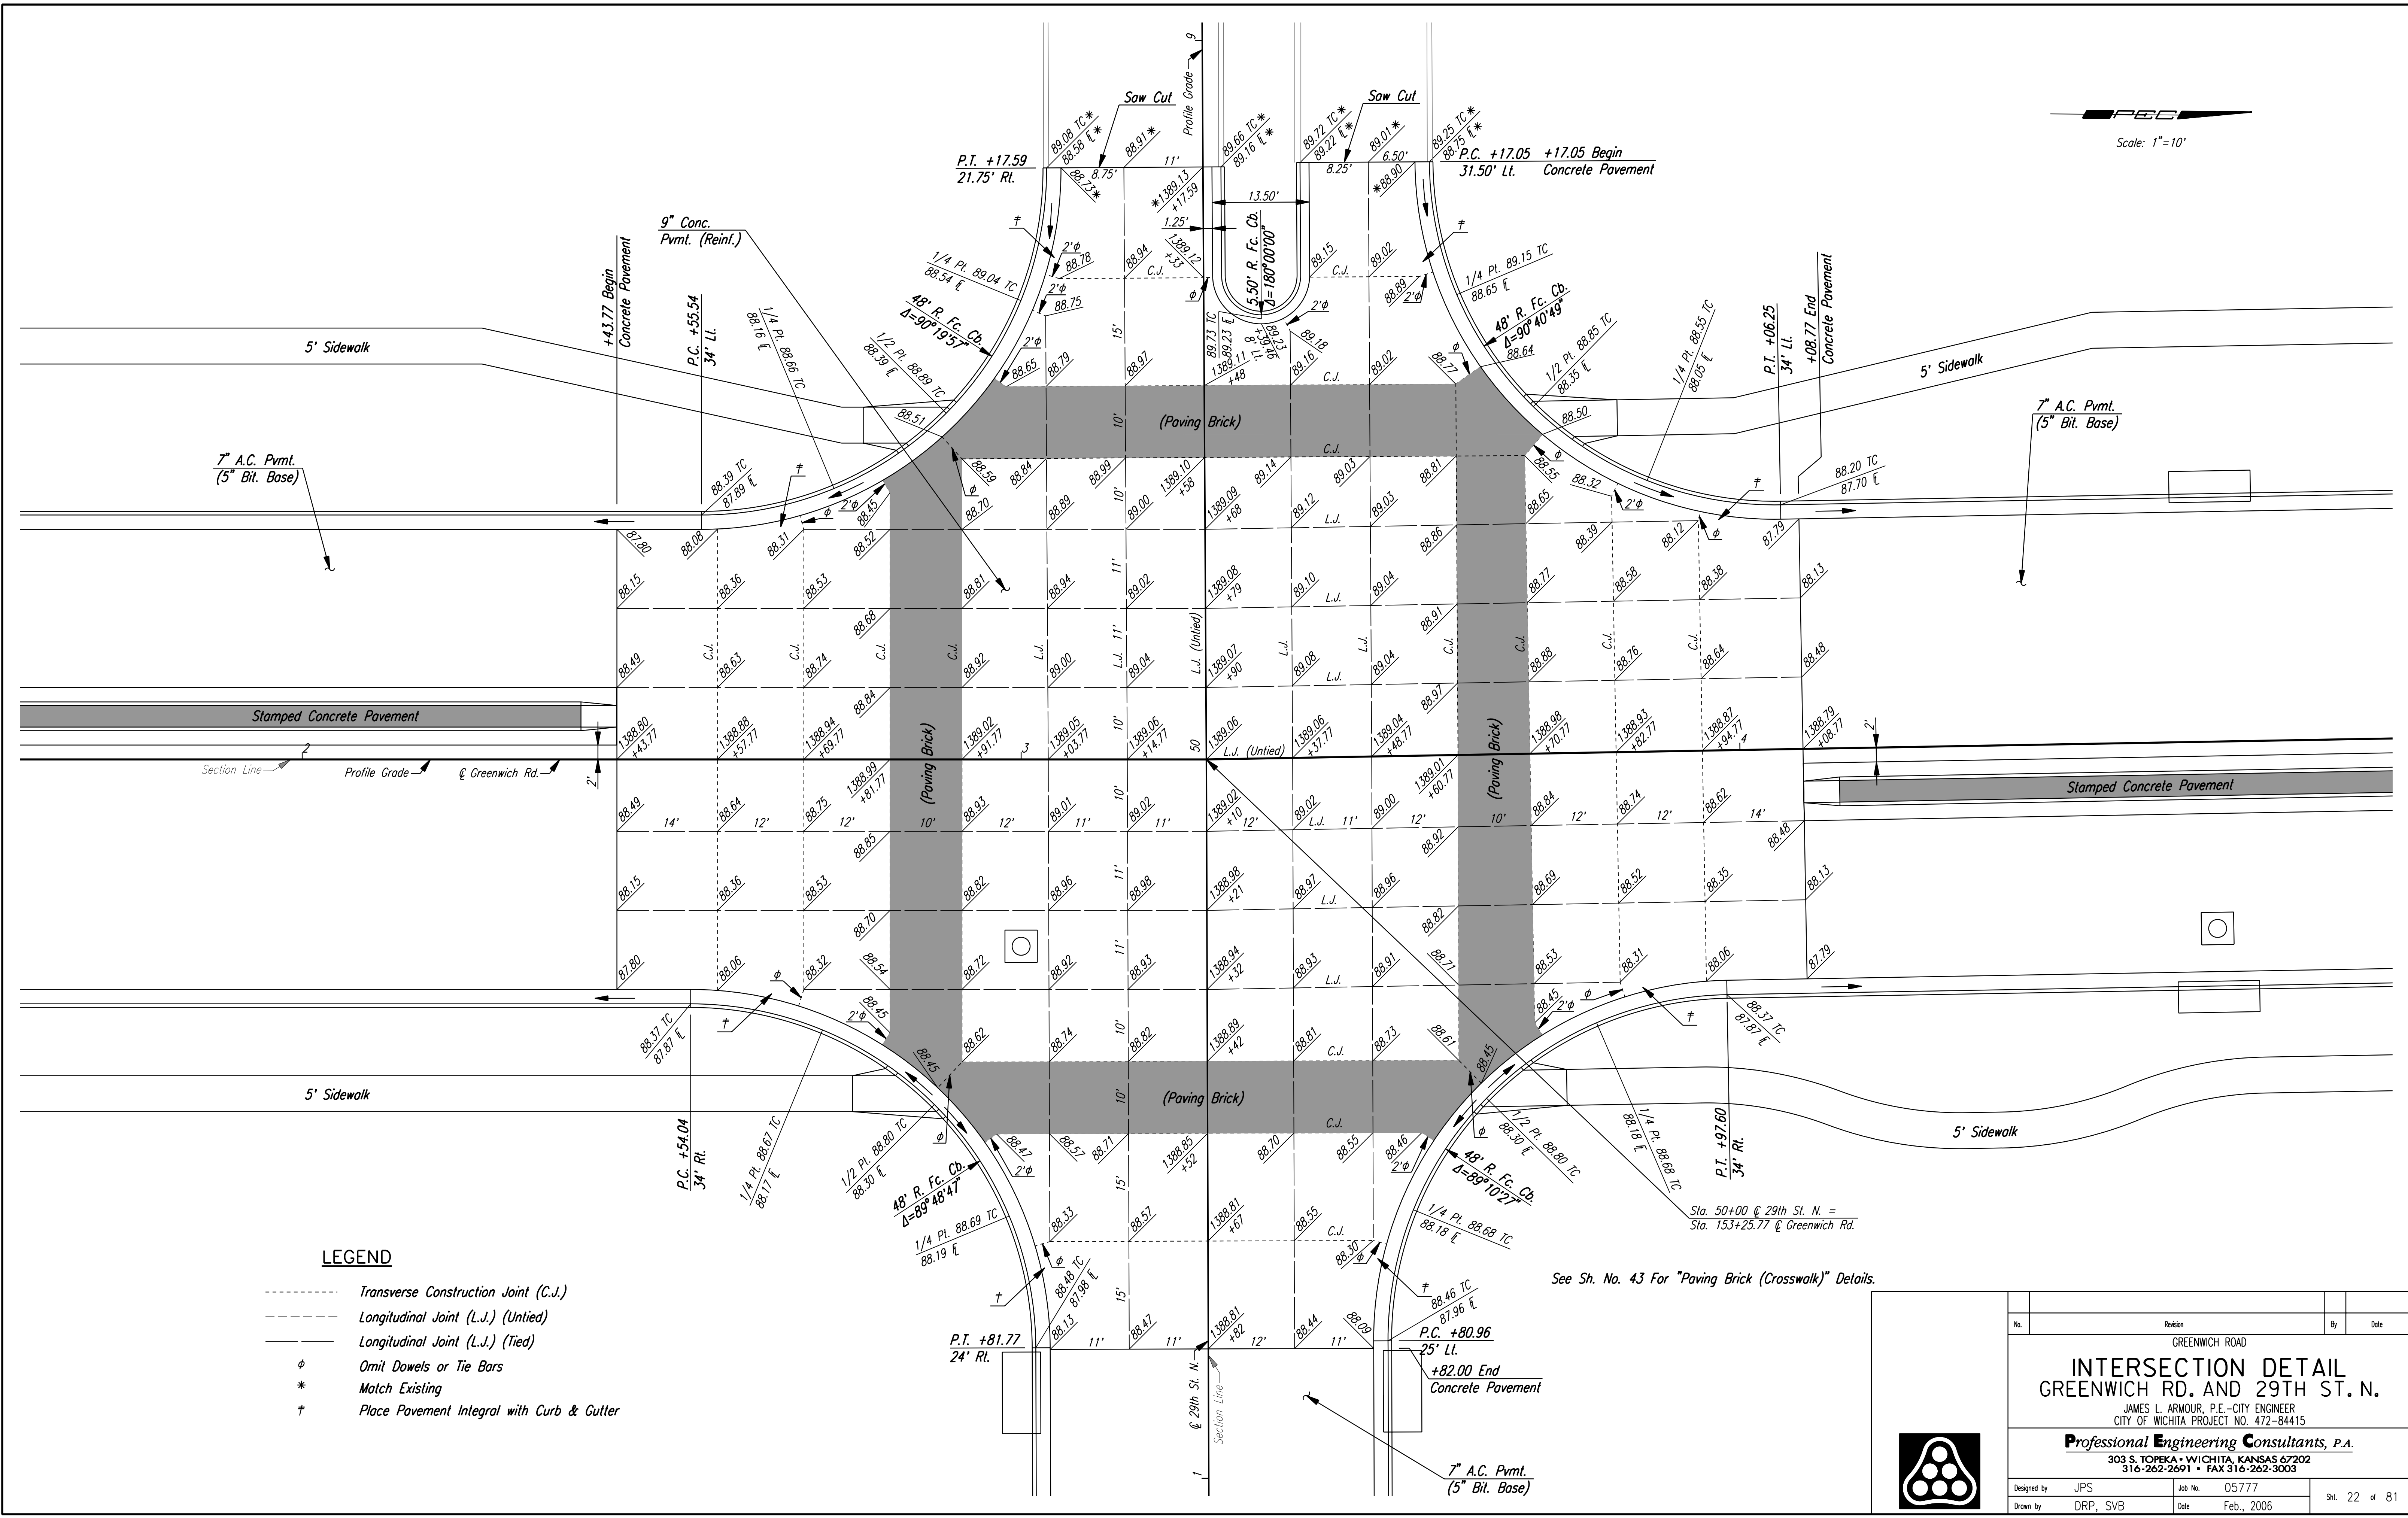

**LEGEND**

- Transverse Construction Joint (C.J.)
- Longitudinal Joint (L.J.) (Untied)
- Longitudinal Joint (L.J.) (Tied)
- φ Omit Dowels or Tie Bars
- \* Match Existing
- † Place Pavement Integral with Curb & Gutter

See Sh. No. 43 For "Paving Brick (Crosswalk)" Details.

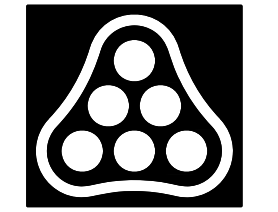

No.	Revision	By	Date
GREENWICH ROAD			
<b>INTERSECTION DETAIL</b>			
<b>GREENWICH RD. AND 29TH ST. N.</b>			
JAMES L. ARMOUR, P.E. - CITY ENGINEER CITY OF WICHITA PROJECT NO. 472-84415			
<b>Professional Engineering Consultants, P.A.</b> 303 S. TOPEKA • WICHITA, KANSAS 67202 316-262-2691 • FAX 316-262-3003			
Designed by	JPS	Job No.	05777
Drawn by	DRP, SVB	Date	Feb., 2006
			SH. 22 of 81