

Scale: 1"=20'

K-96 BUSINESS PARK

①

K96, LLC
C-61703



SE 1/4 Sec. 33, T26S, R2E

Bardabil, Inc.
PY-192-A

SW 1/4 Sec. 34, T26S, R2E

North Greenwich/29th, LLC
C-686-UP

DSNR: JPS OPER: DRP SCALE: 20
 2/2005/05777/LANDSCAPING/05777-LS4700-29TH 2-2-2006 16:00:00 LAST REV: 8-10-2006 BY: svb

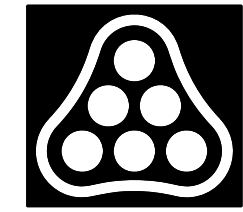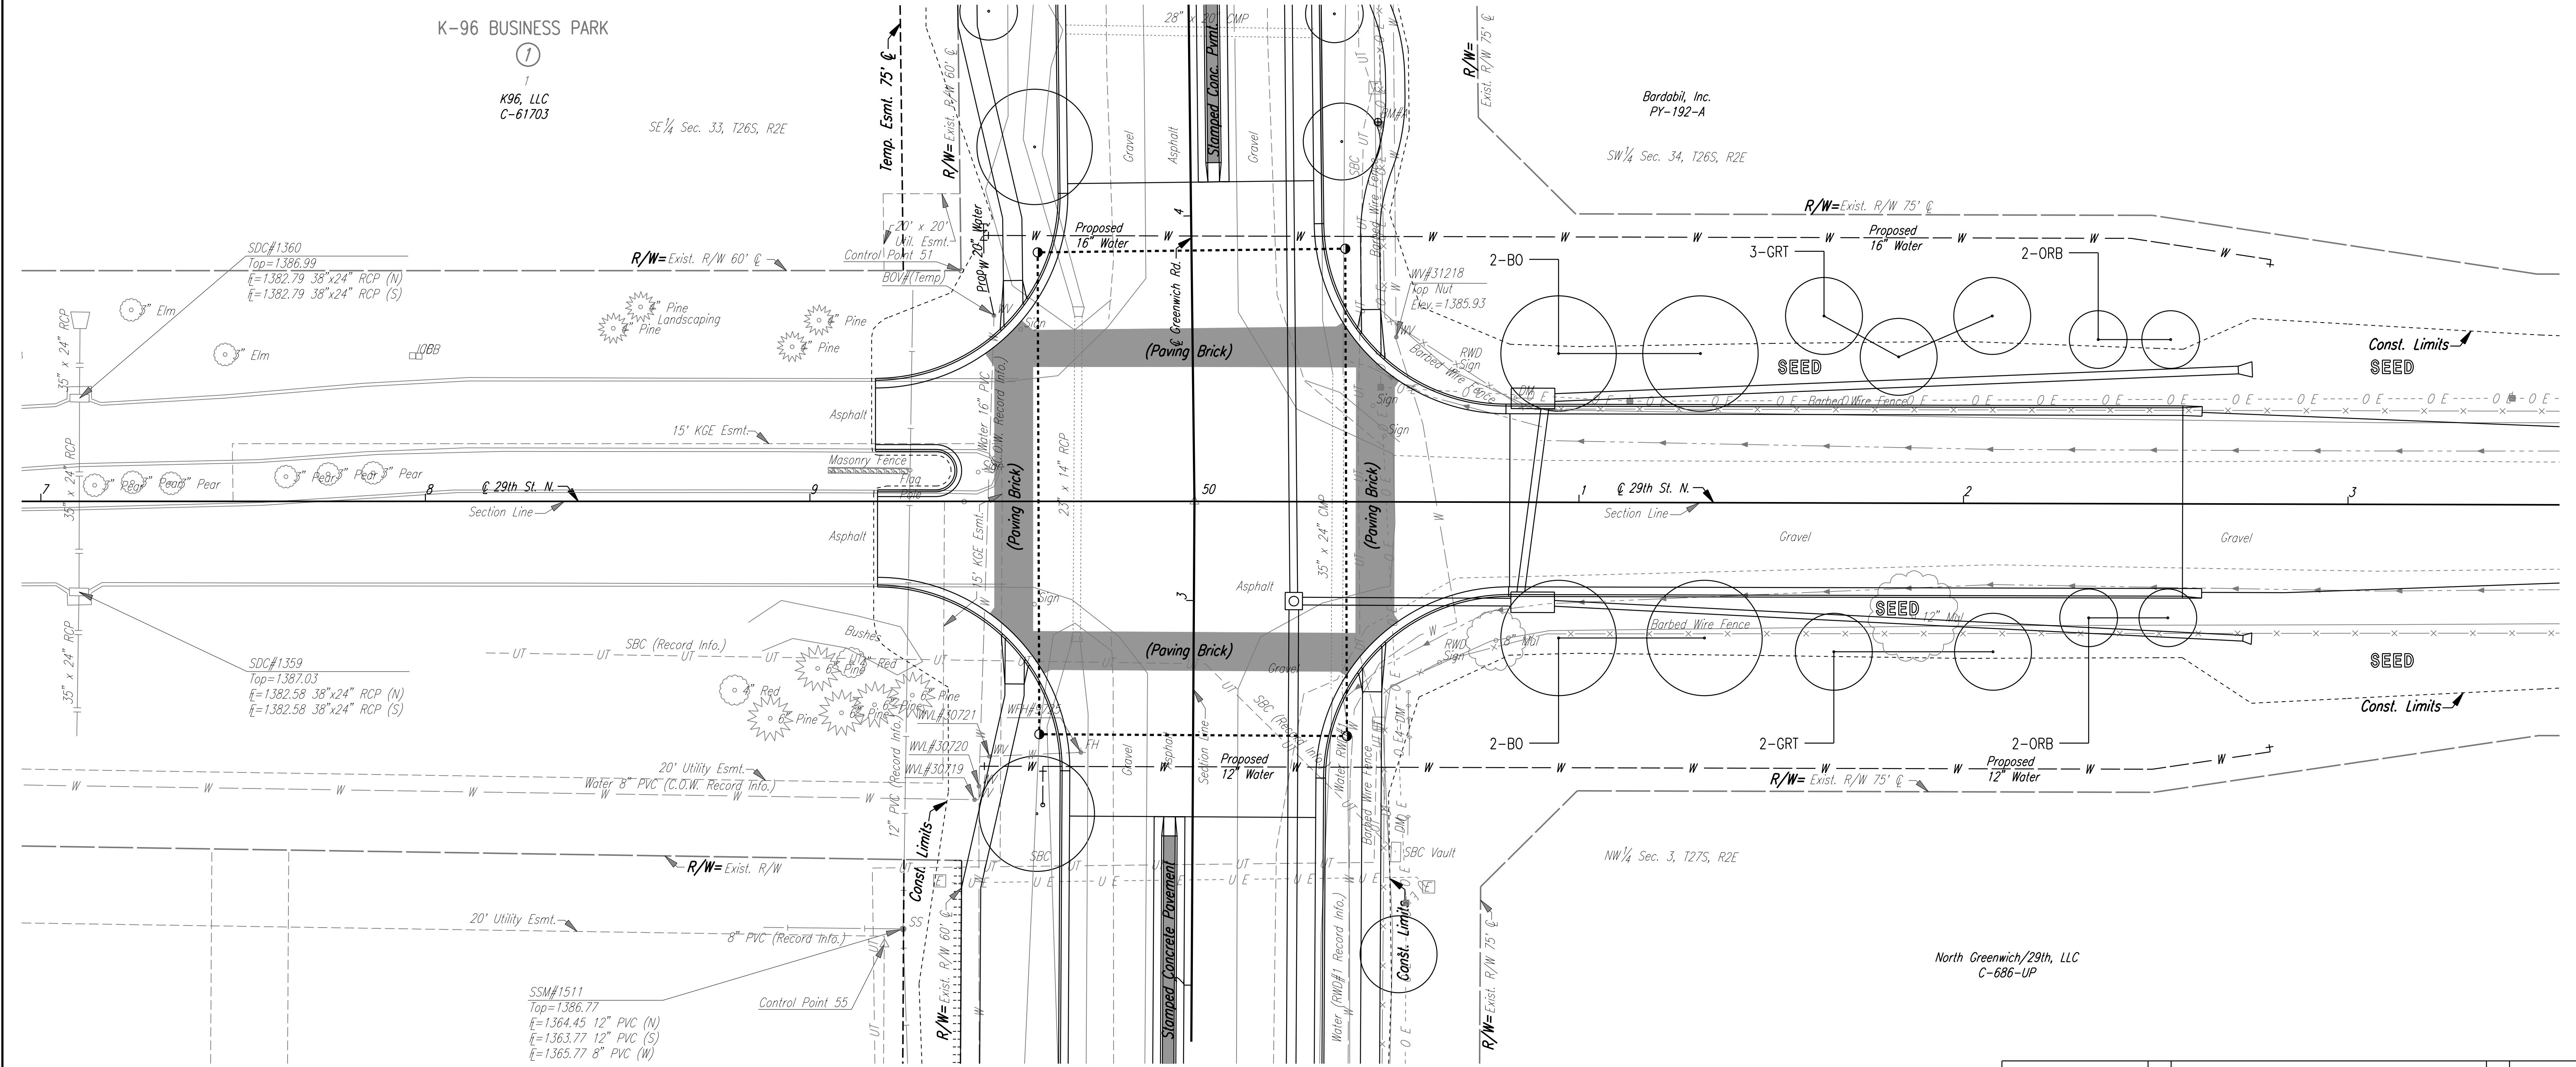

No.	Revision	By	Date
GREENWICH ROAD SIDEROAD LANDSCAPING PLAN 29TH STREET NORTH STA. 47+00 TO STA. 53+50 JAMES L. ARMOUR, P.E. - CITY ENGINEER CITY OF WICHITA PROJECT NO. 472-84415 Professional Engineering Consultants, P.A. 303 S. TOPEKA • WICHITA, KANSAS 67202 316-262-2691 • FAX 316-262-3003			
Designed by	JPS	Job No.	05777
Drawn by	DRP	Date	FEBRUARY, 2006
			Sht. 48 of 81