


DSNR: JPS OPER: DRP SCALE: 1"=40'  
 1/2005/05777/TRAFFIC CONTROL/05777-STAGE2-14050.DGN 3-16-2006 9:00:01 LAST REV: 8-11-2006 BY: svb

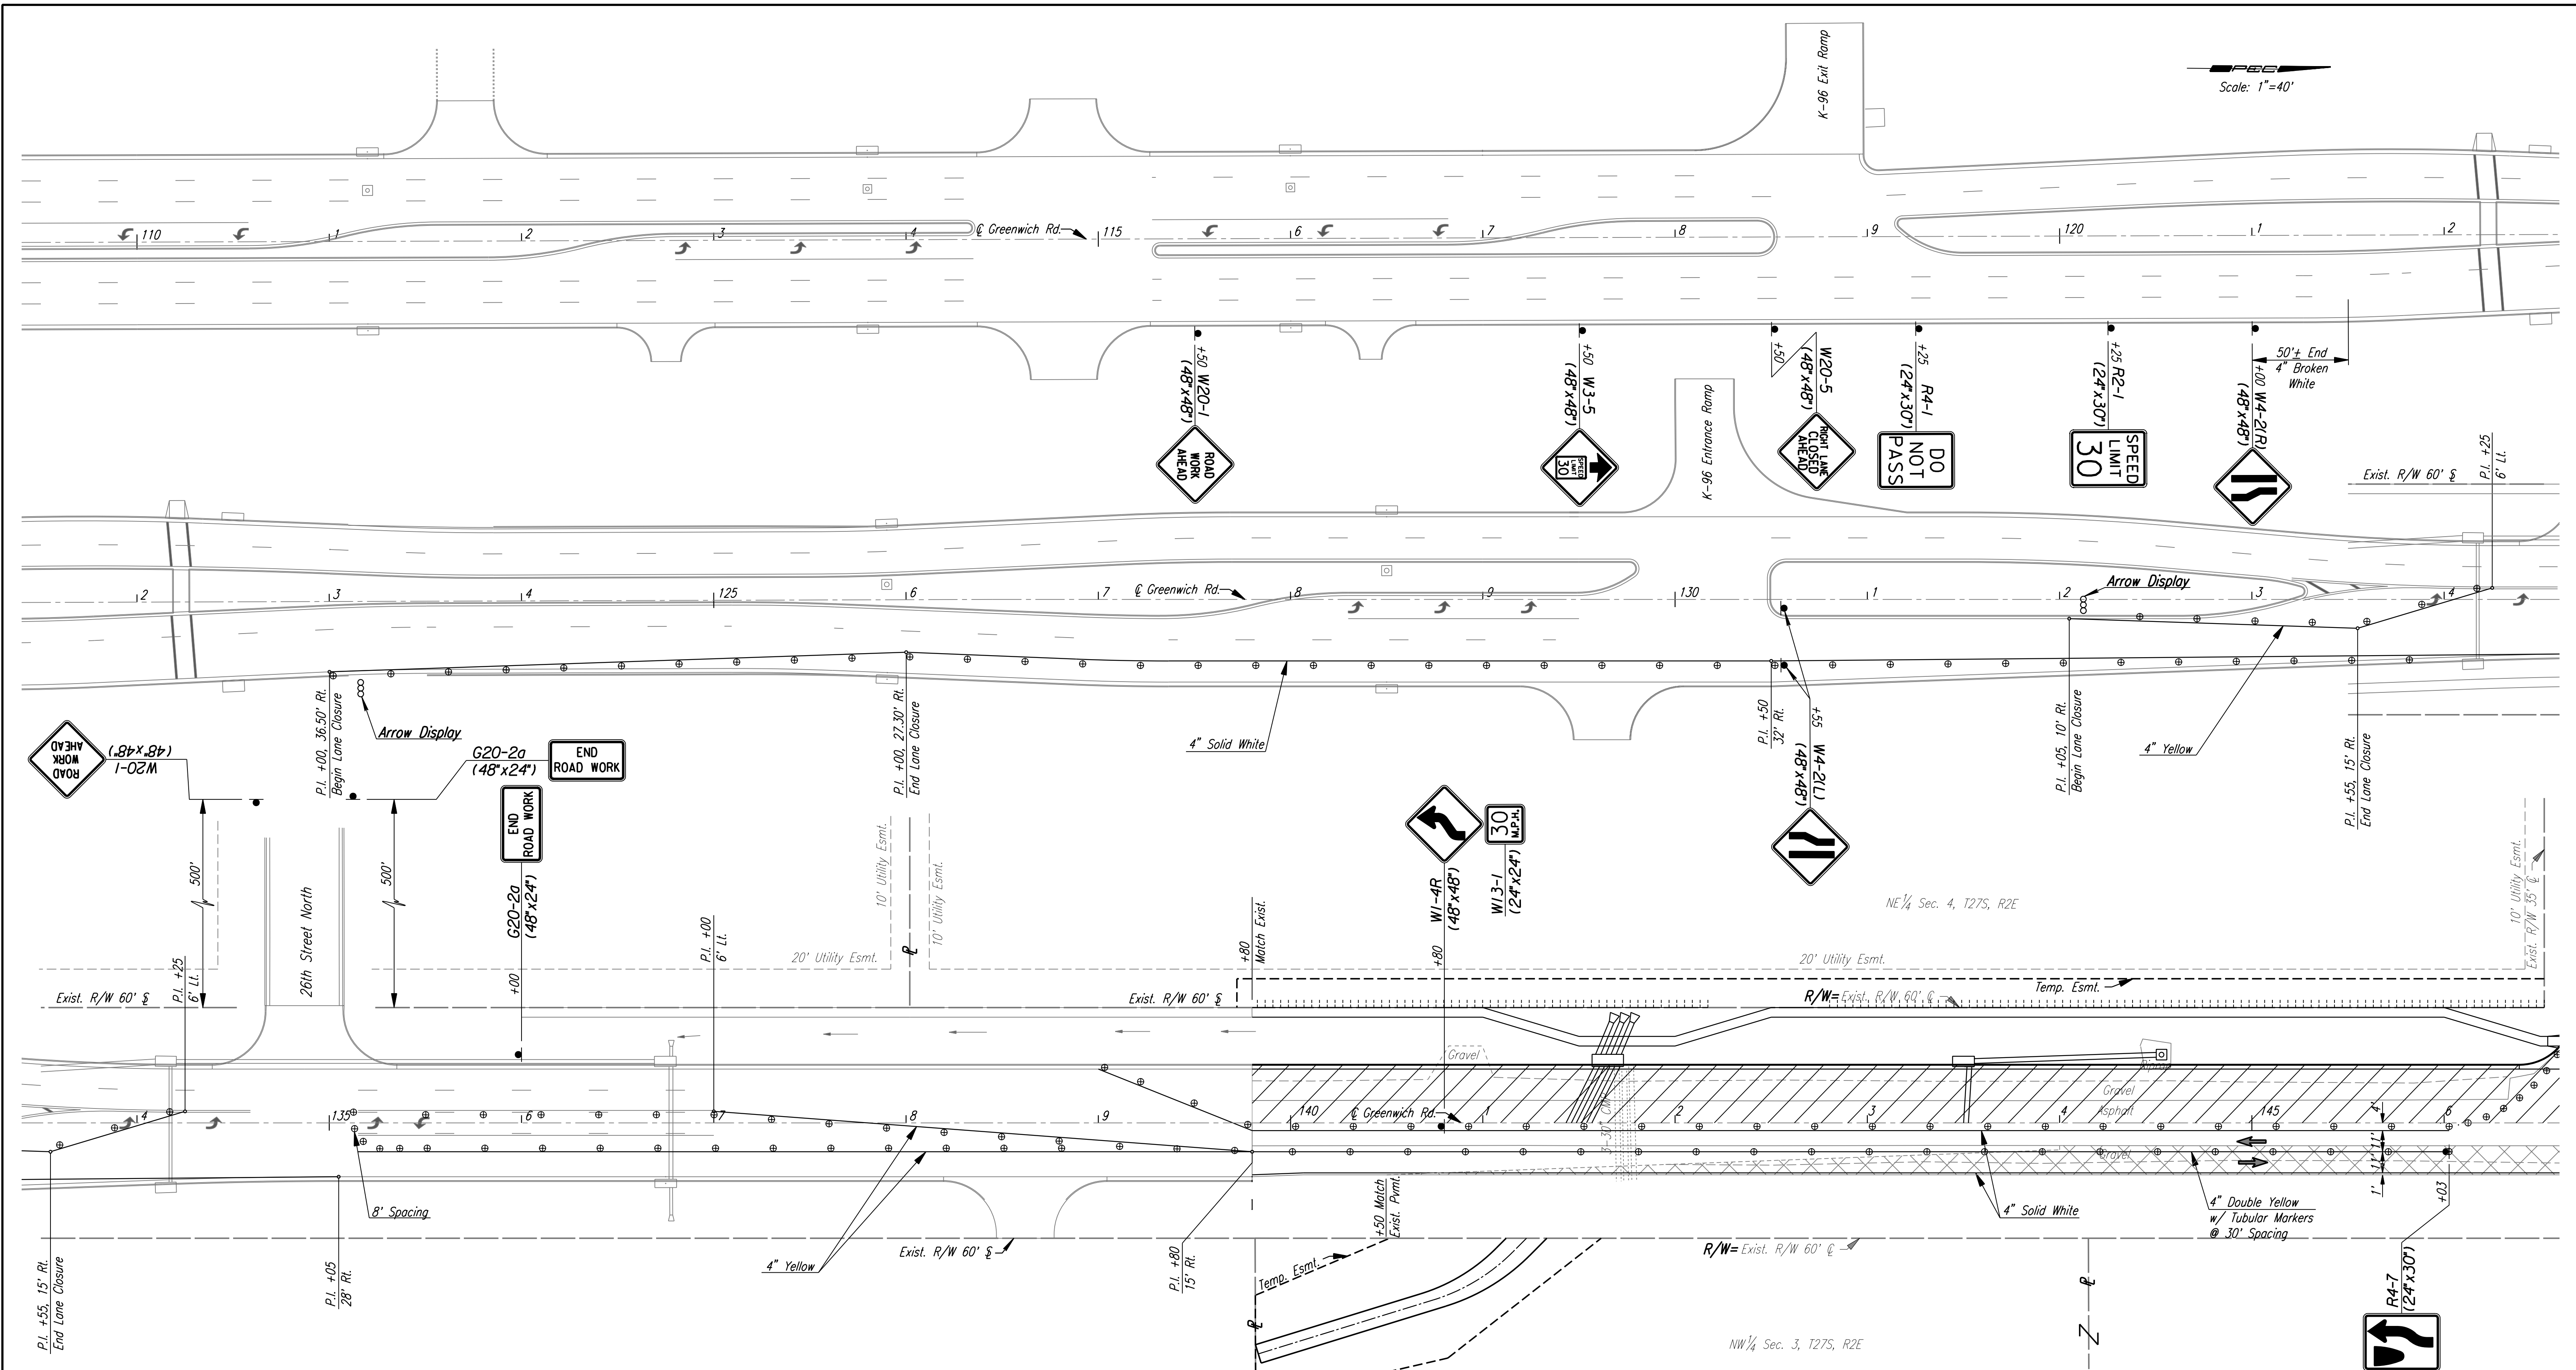


Scale: 1"=40'

**LEGEND**

- Channelizing Devices at 30' Spacing unless otherwise Noted.
- Work Area (New Pavement)
- Temporary Pavement
- Direction of Traffic

See Plan Sheets for Utility Locations.

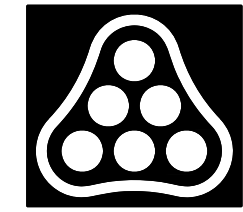

No.	Revision	By	Date
<b>TRAFFIC CONTROL PLAN</b> <b>STAGE 2 GREENWICH RD.</b> <b>STA. 110+00 TO STA. 146+00</b> JAMES L. ARMOUR, P.E. - CITY ENGINEER CITY OF WICHITA PROJECT NO. 472-84415 <b>Professional Engineering Consultants, P.A.</b> 303 S. TOPEKA • WICHITA, KANSAS 67202 316-262-2691 • FAX 316-262-3003			
Designed by	JPS	Job No.	05777
Drawn by	DRP, SVB	Date	Feb., 2006
			Sht. 56 of 81