


DSNR: JPS OPER: DRP SCALE: 1"=40'
 1/2005/05777/TRAFFIC CONTROL/05777-STAGE2-14600.DGN 3-16-2006 9:00:01 LAST REV: 8-10-2006 BY: svb

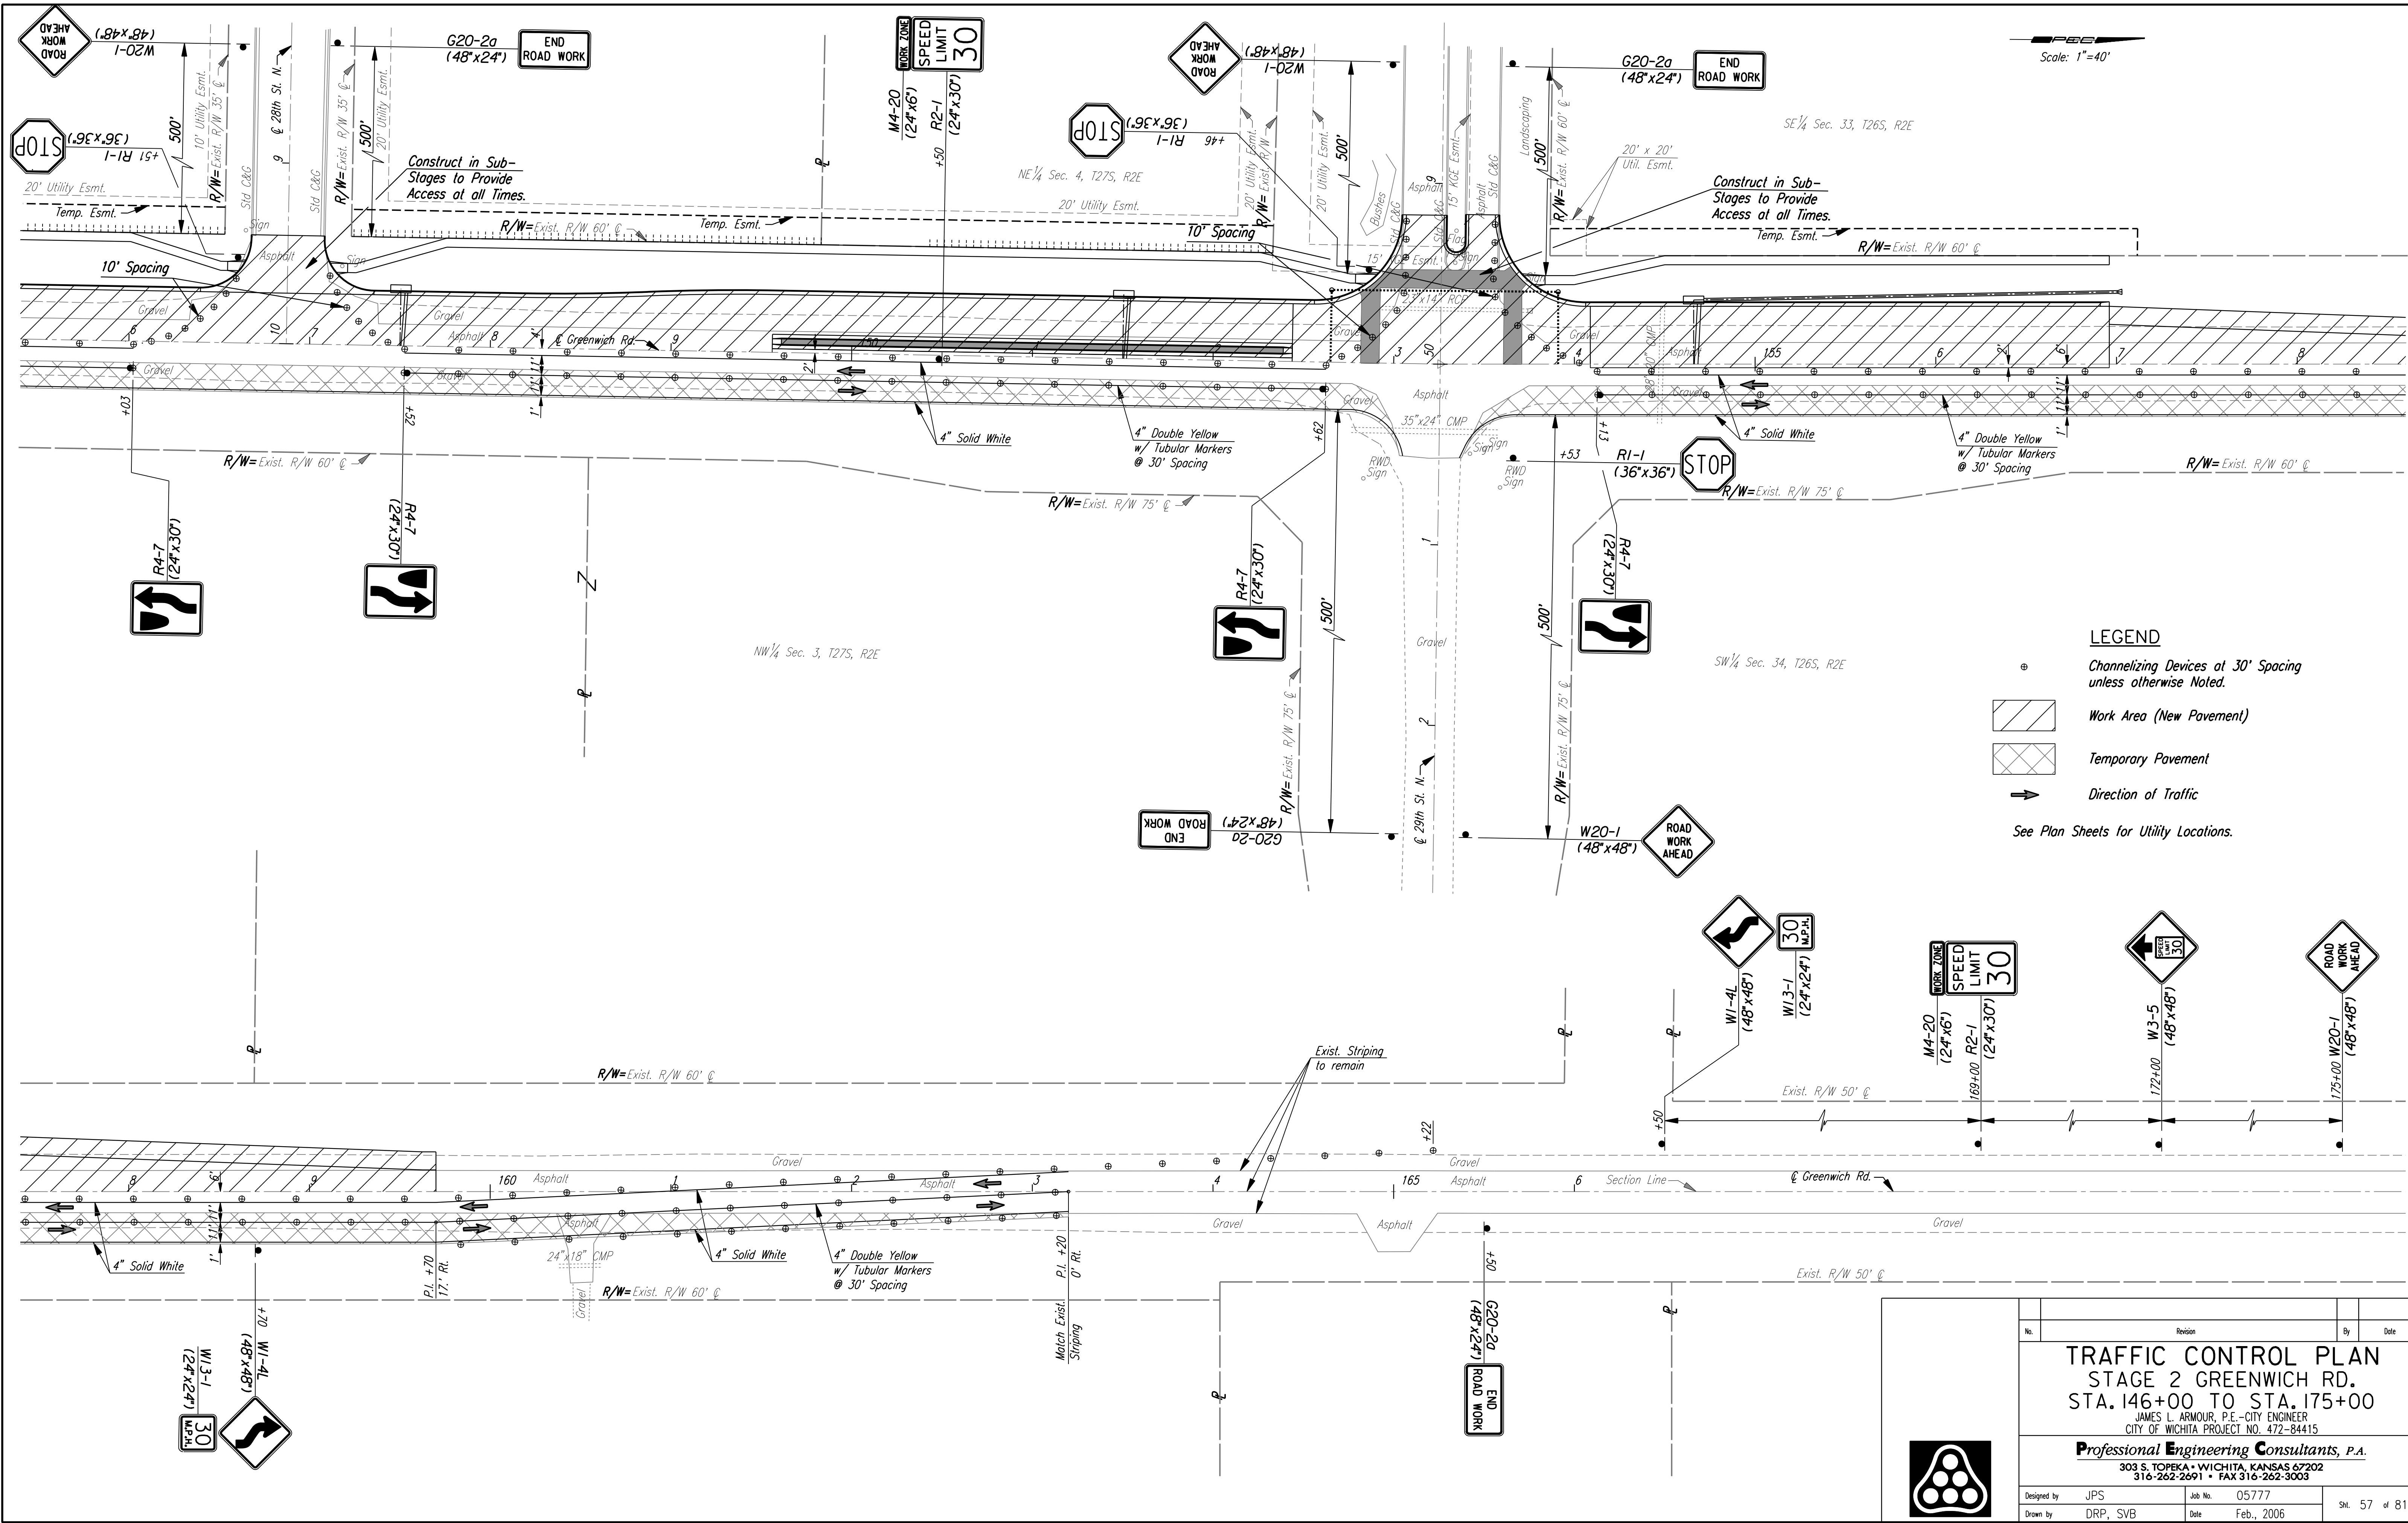

Scale: 1"=40'

- LEGEND**
- Channelizing Devices at 30' Spacing unless otherwise Noted.
 - Work Area (New Pavement)
 - Temporary Pavement
 - Direction of Traffic
 - See Plan Sheets for Utility Locations.

No.	Revision	By	Date
TRAFFIC CONTROL PLAN STAGE 2 GREENWICH RD. STA. 146+00 TO STA. 175+00 <small>JAMES L. ARMOUR, P.E. - CITY ENGINEER</small> <small>CITY OF WICHITA PROJECT NO. 472-84415</small>			
Professional Engineering Consultants, P.A. <small>303 S. TOPEKA • WICHITA, KANSAS 67202</small> <small>316-262-2691 • FAX 316-262-3003</small>			
Designed by	JPS	Job No.	05777
Drawn by	DRP, SVB	Date	Feb., 2006

