




DSNR: JPS OPER: DRP SCALE: 1"=40' 1/2005/05777/TRAFFIC CONTROL/05777-STAGE3-14050.DGN 3-16-2006 9:00:01 LAST REV: 8-11-2006 BY: sub

Scale: 1"=40'

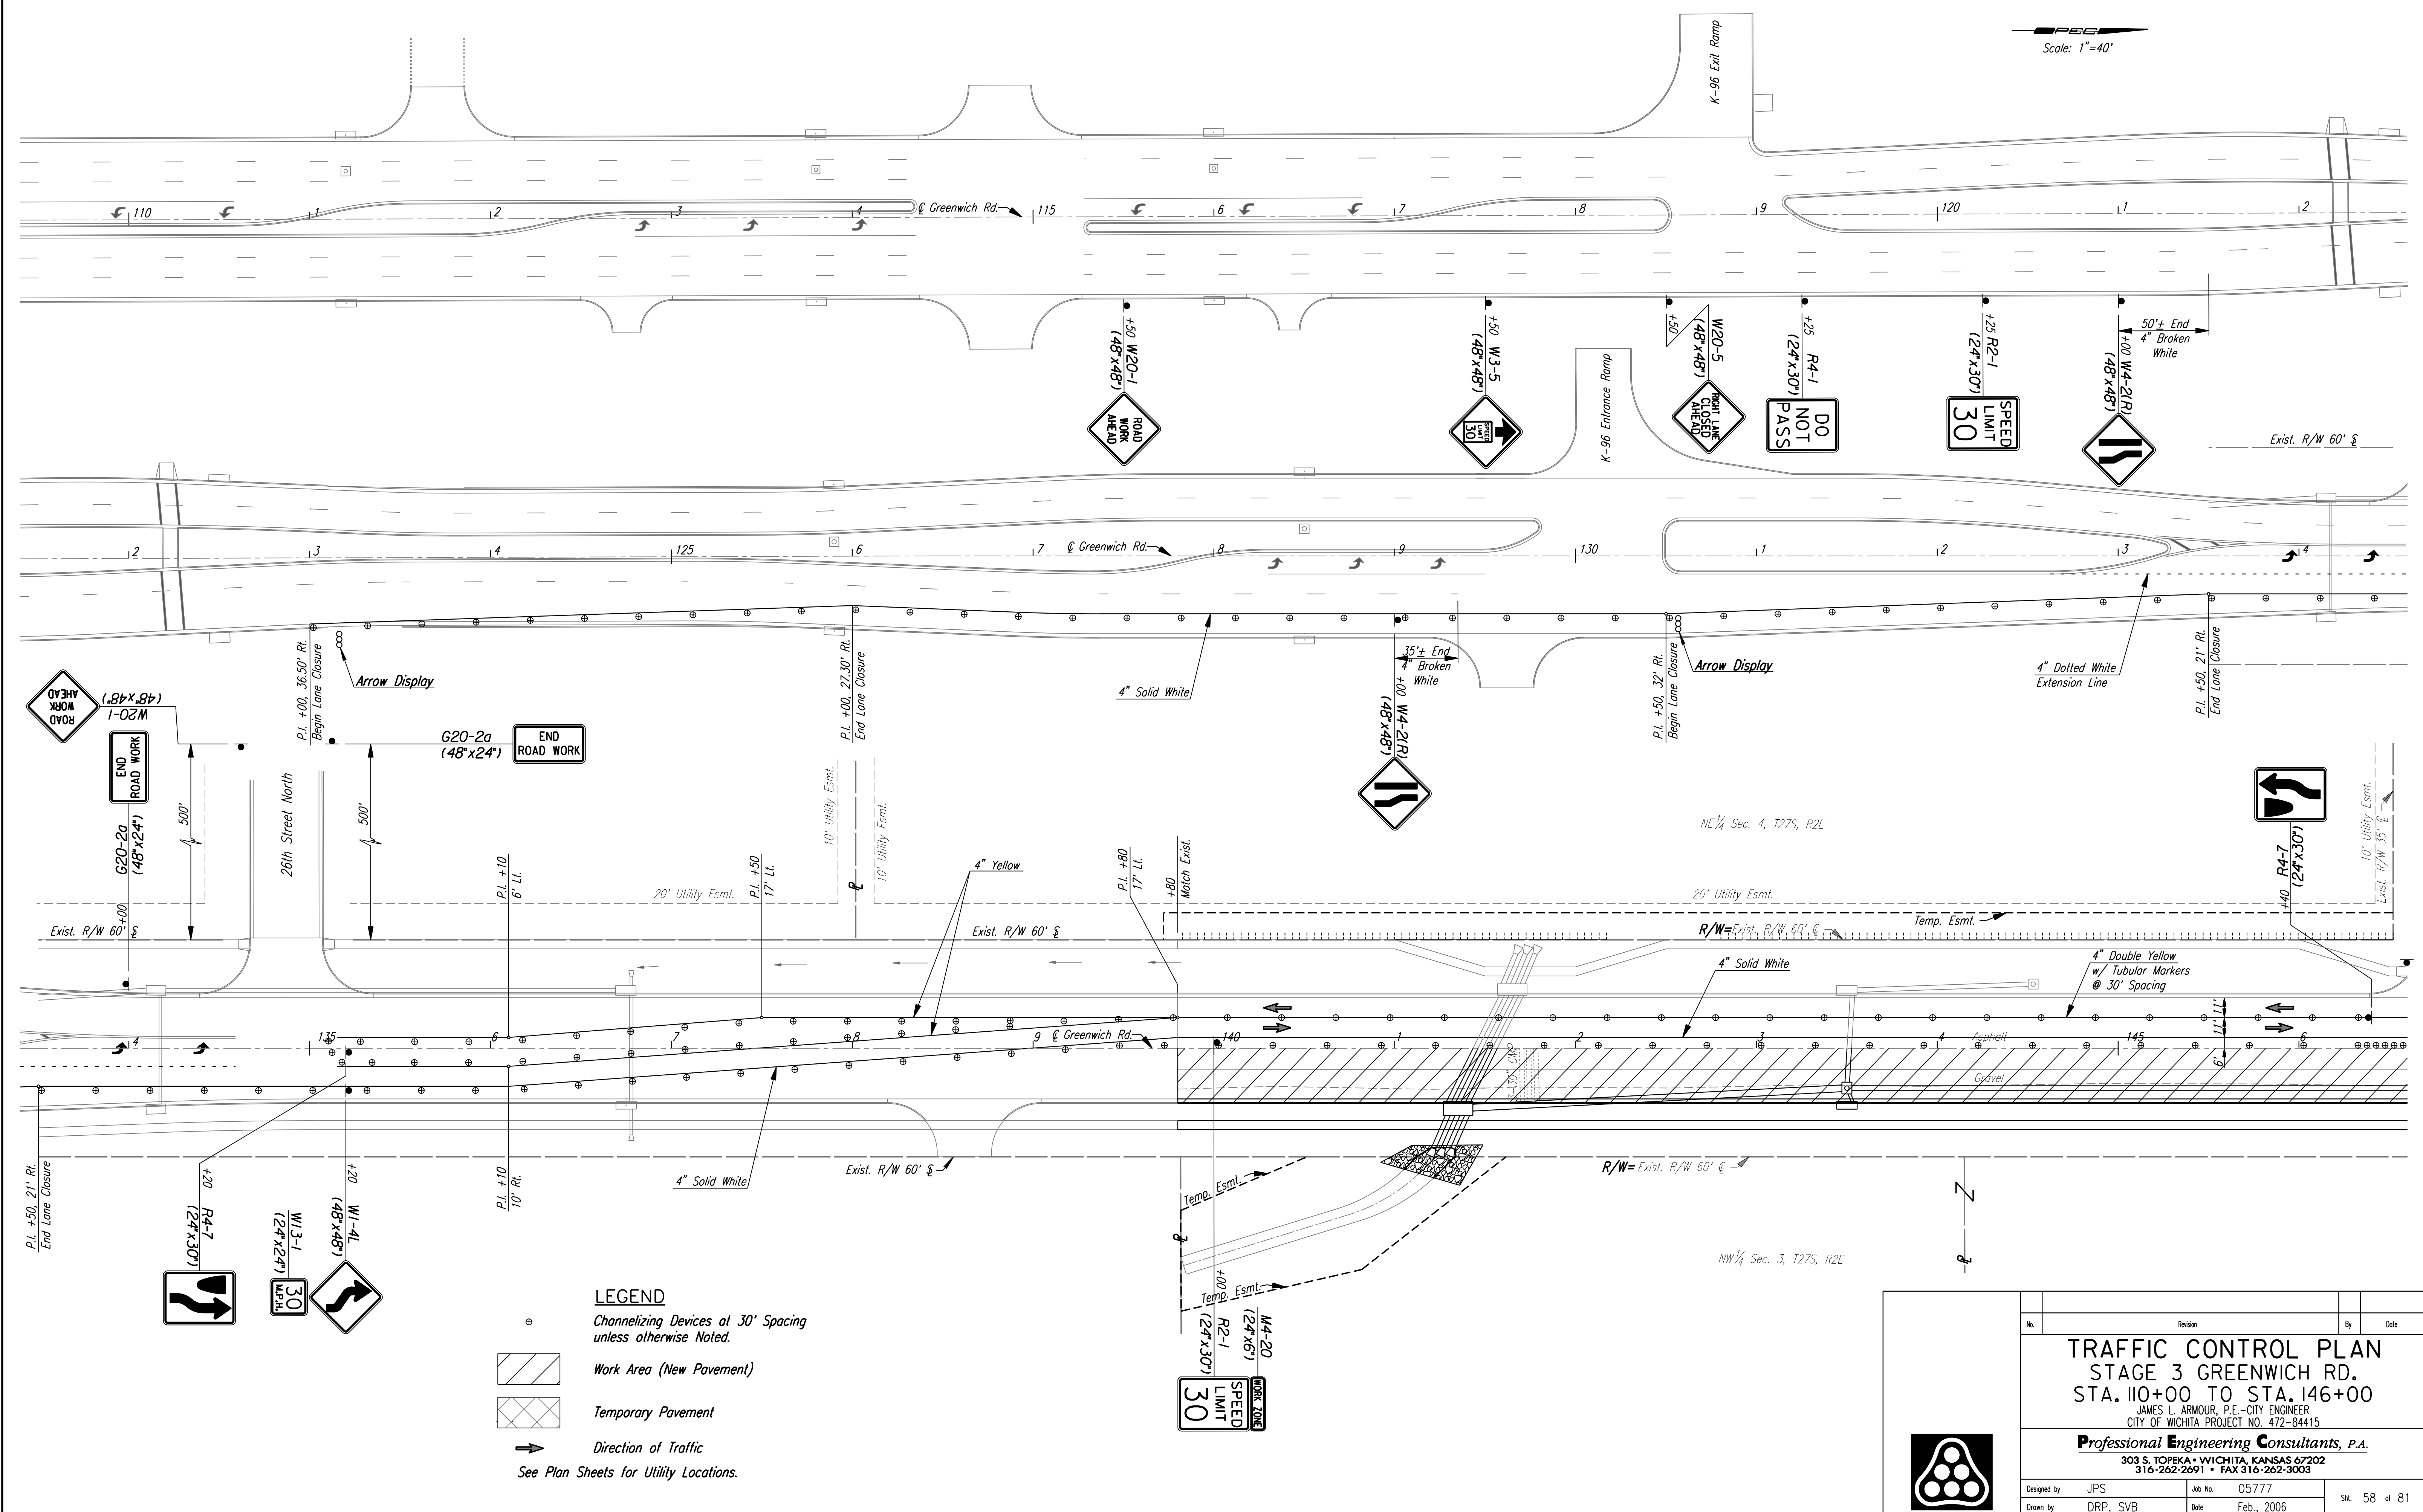

LEGEND

- Channelizing Devices at 30' Spacing unless otherwise Noted.
- Work Area (New Pavement)
- Temporary Pavement
- Direction of Traffic
- See Plan Sheets for Utility Locations.

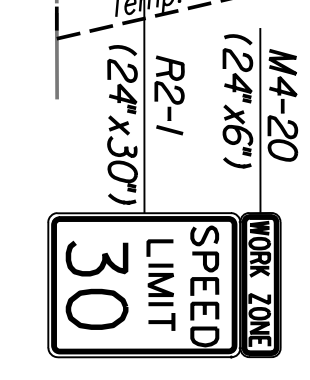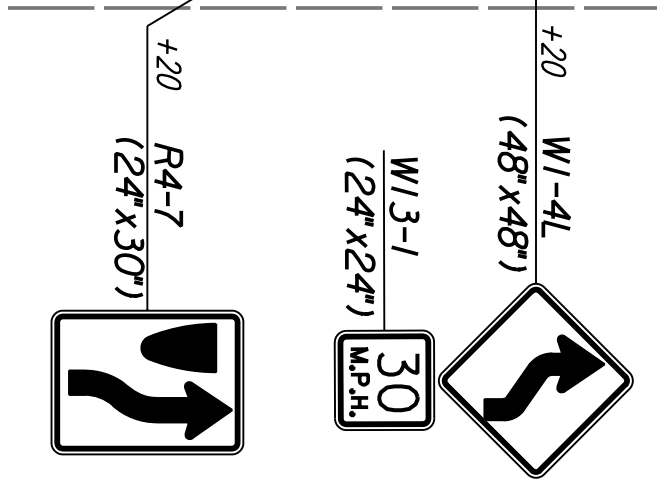

No.	Revision	By	Date
TRAFFIC CONTROL PLAN STAGE 3 GREENWICH RD. STA. 110+00 TO STA. 146+00 <small>JAMES L. ARMOUR, P.E. - CITY ENGINEER</small> <small>CITY OF WICHITA PROJECT NO. 472-84415</small> Professional Engineering Consultants, P.A. <small>303 S. TOPEKA • WICHITA, KANSAS 67202</small> <small>316-262-2691 • FAX 316-262-3003</small>			
Designed by	JPS	Job No.	05777
Drawn by	DRP, SVB	Date	Feb., 2006

