


DSNR: JPS OPER: DRP SCALE: 40
 1/2005/05777/TRAFFIC CONTROL/05777-STAGE3-29TH 2-2-2006 16:00:00 LAST REV: 8-10-2006 BY: svb

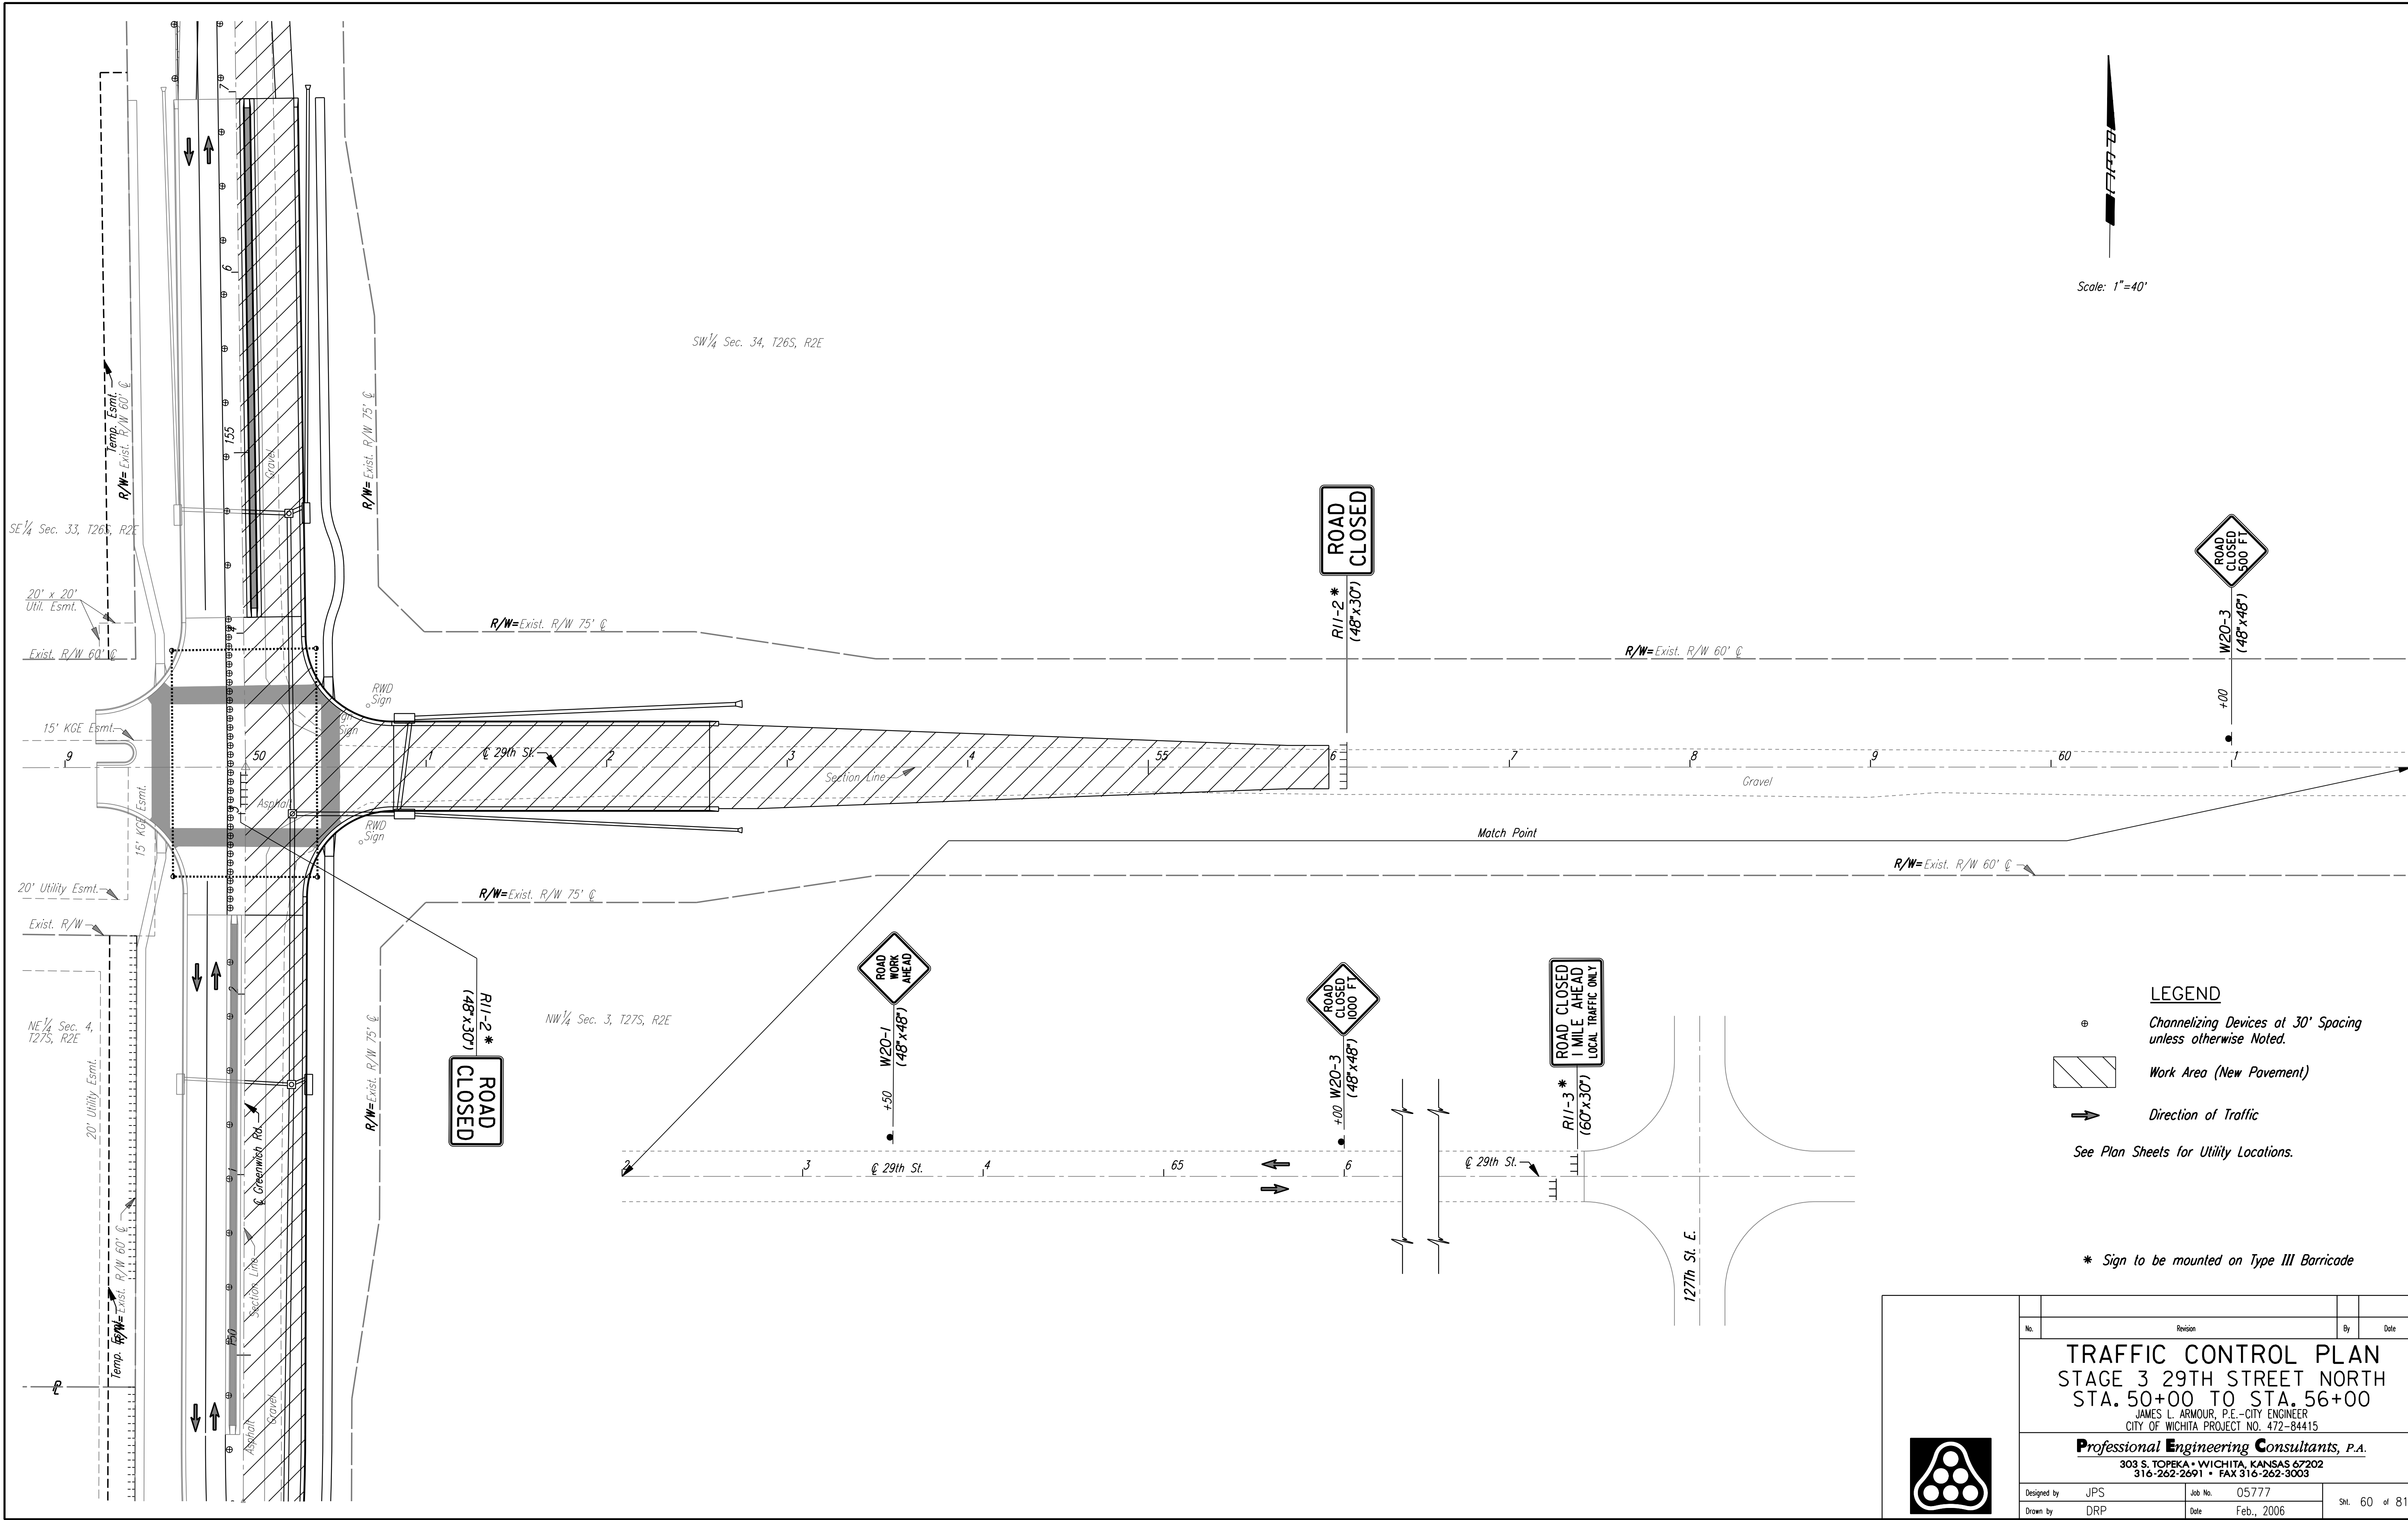

Scale: 1"=40'

- LEGEND**
- ⊙ Channelizing Devices at 30' Spacing unless otherwise Noted.
 - Work Area (New Pavement)
 - Direction of Traffic
 - See Plan Sheets for Utility Locations.

* Sign to be mounted on Type III Barricade

No.	Revision	By	Date
TRAFFIC CONTROL PLAN STAGE 3 29TH STREET NORTH STA. 50+00 TO STA. 56+00 JAMES L. ARMOUR, P.E. - CITY ENGINEER CITY OF WICHITA PROJECT NO. 472-84415 Professional Engineering Consultants, P.A. 303 S. TOPEKA • WICHITA, KANSAS 67202 316-262-2691 • FAX 316-262-3003			
Designed by	JPS	Job No.	05777
Drawn by	DRP	Date	Feb., 2006
			Sht. 60 of 81

