


DSNR: JPS OPER: DRP SCALE: 200
 I:/2005/05777/PLAN/05777-DRAINAGEMAP.DGN 3-8-2006 16:00:00 LAST REV: 8-3-2006 BY: svb

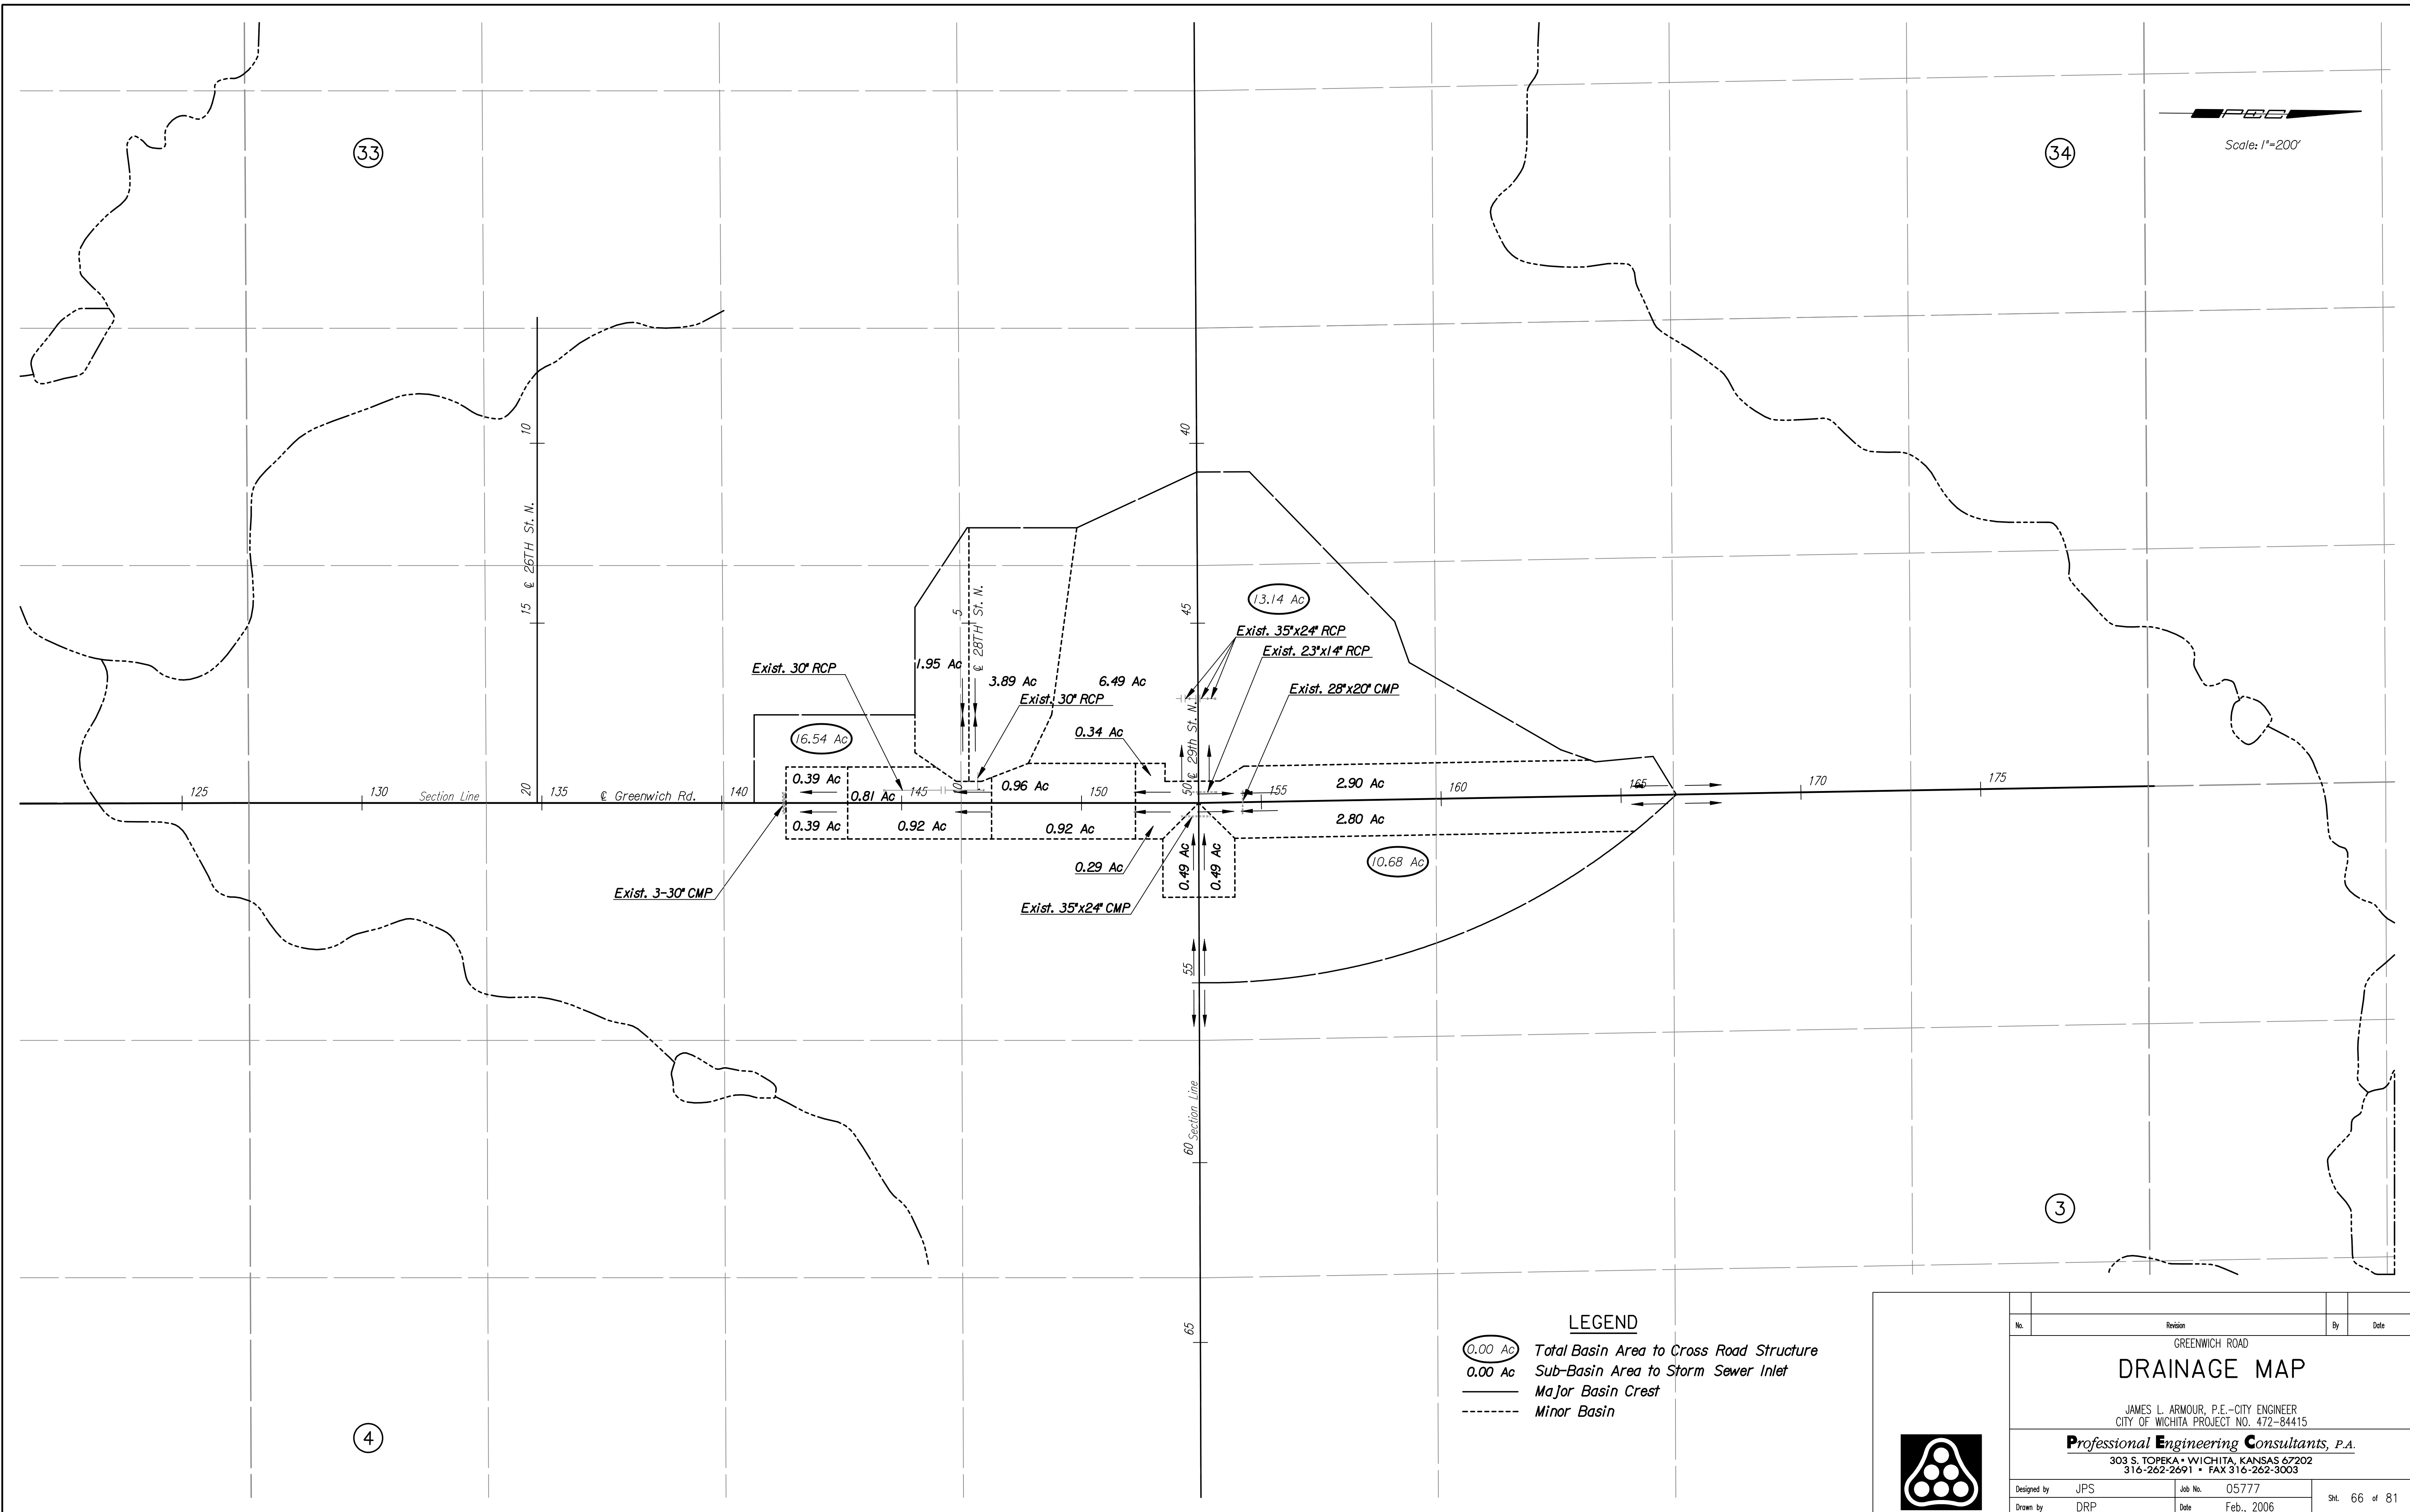

LEGEND
 (0.00 Ac) Total Basin Area to Cross Road Structure
 0.00 Ac Sub-Basin Area to Storm Sewer Inlet
 — Major Basin Crest
 - - - Minor Basin

No.	Revision	By	Date
GREENWICH ROAD			
DRAINAGE MAP			
JAMES L. ARMOUR, P.E.—CITY ENGINEER CITY OF WICHITA PROJECT NO. 472-84415			
Professional Engineering Consultants, P.A. 303 S. TOPEKA • WICHITA, KANSAS 67202 316-262-2691 • FAX 316-262-3003			
Designed by	JPS	Job No.	05777
Drawn by	DRP	Date	Feb., 2006
			Sht. 66 of 81

