


PROJECT NO.	YEAR	SHEET NO.	TOTAL SHEETS
472-84415	2006	67	81

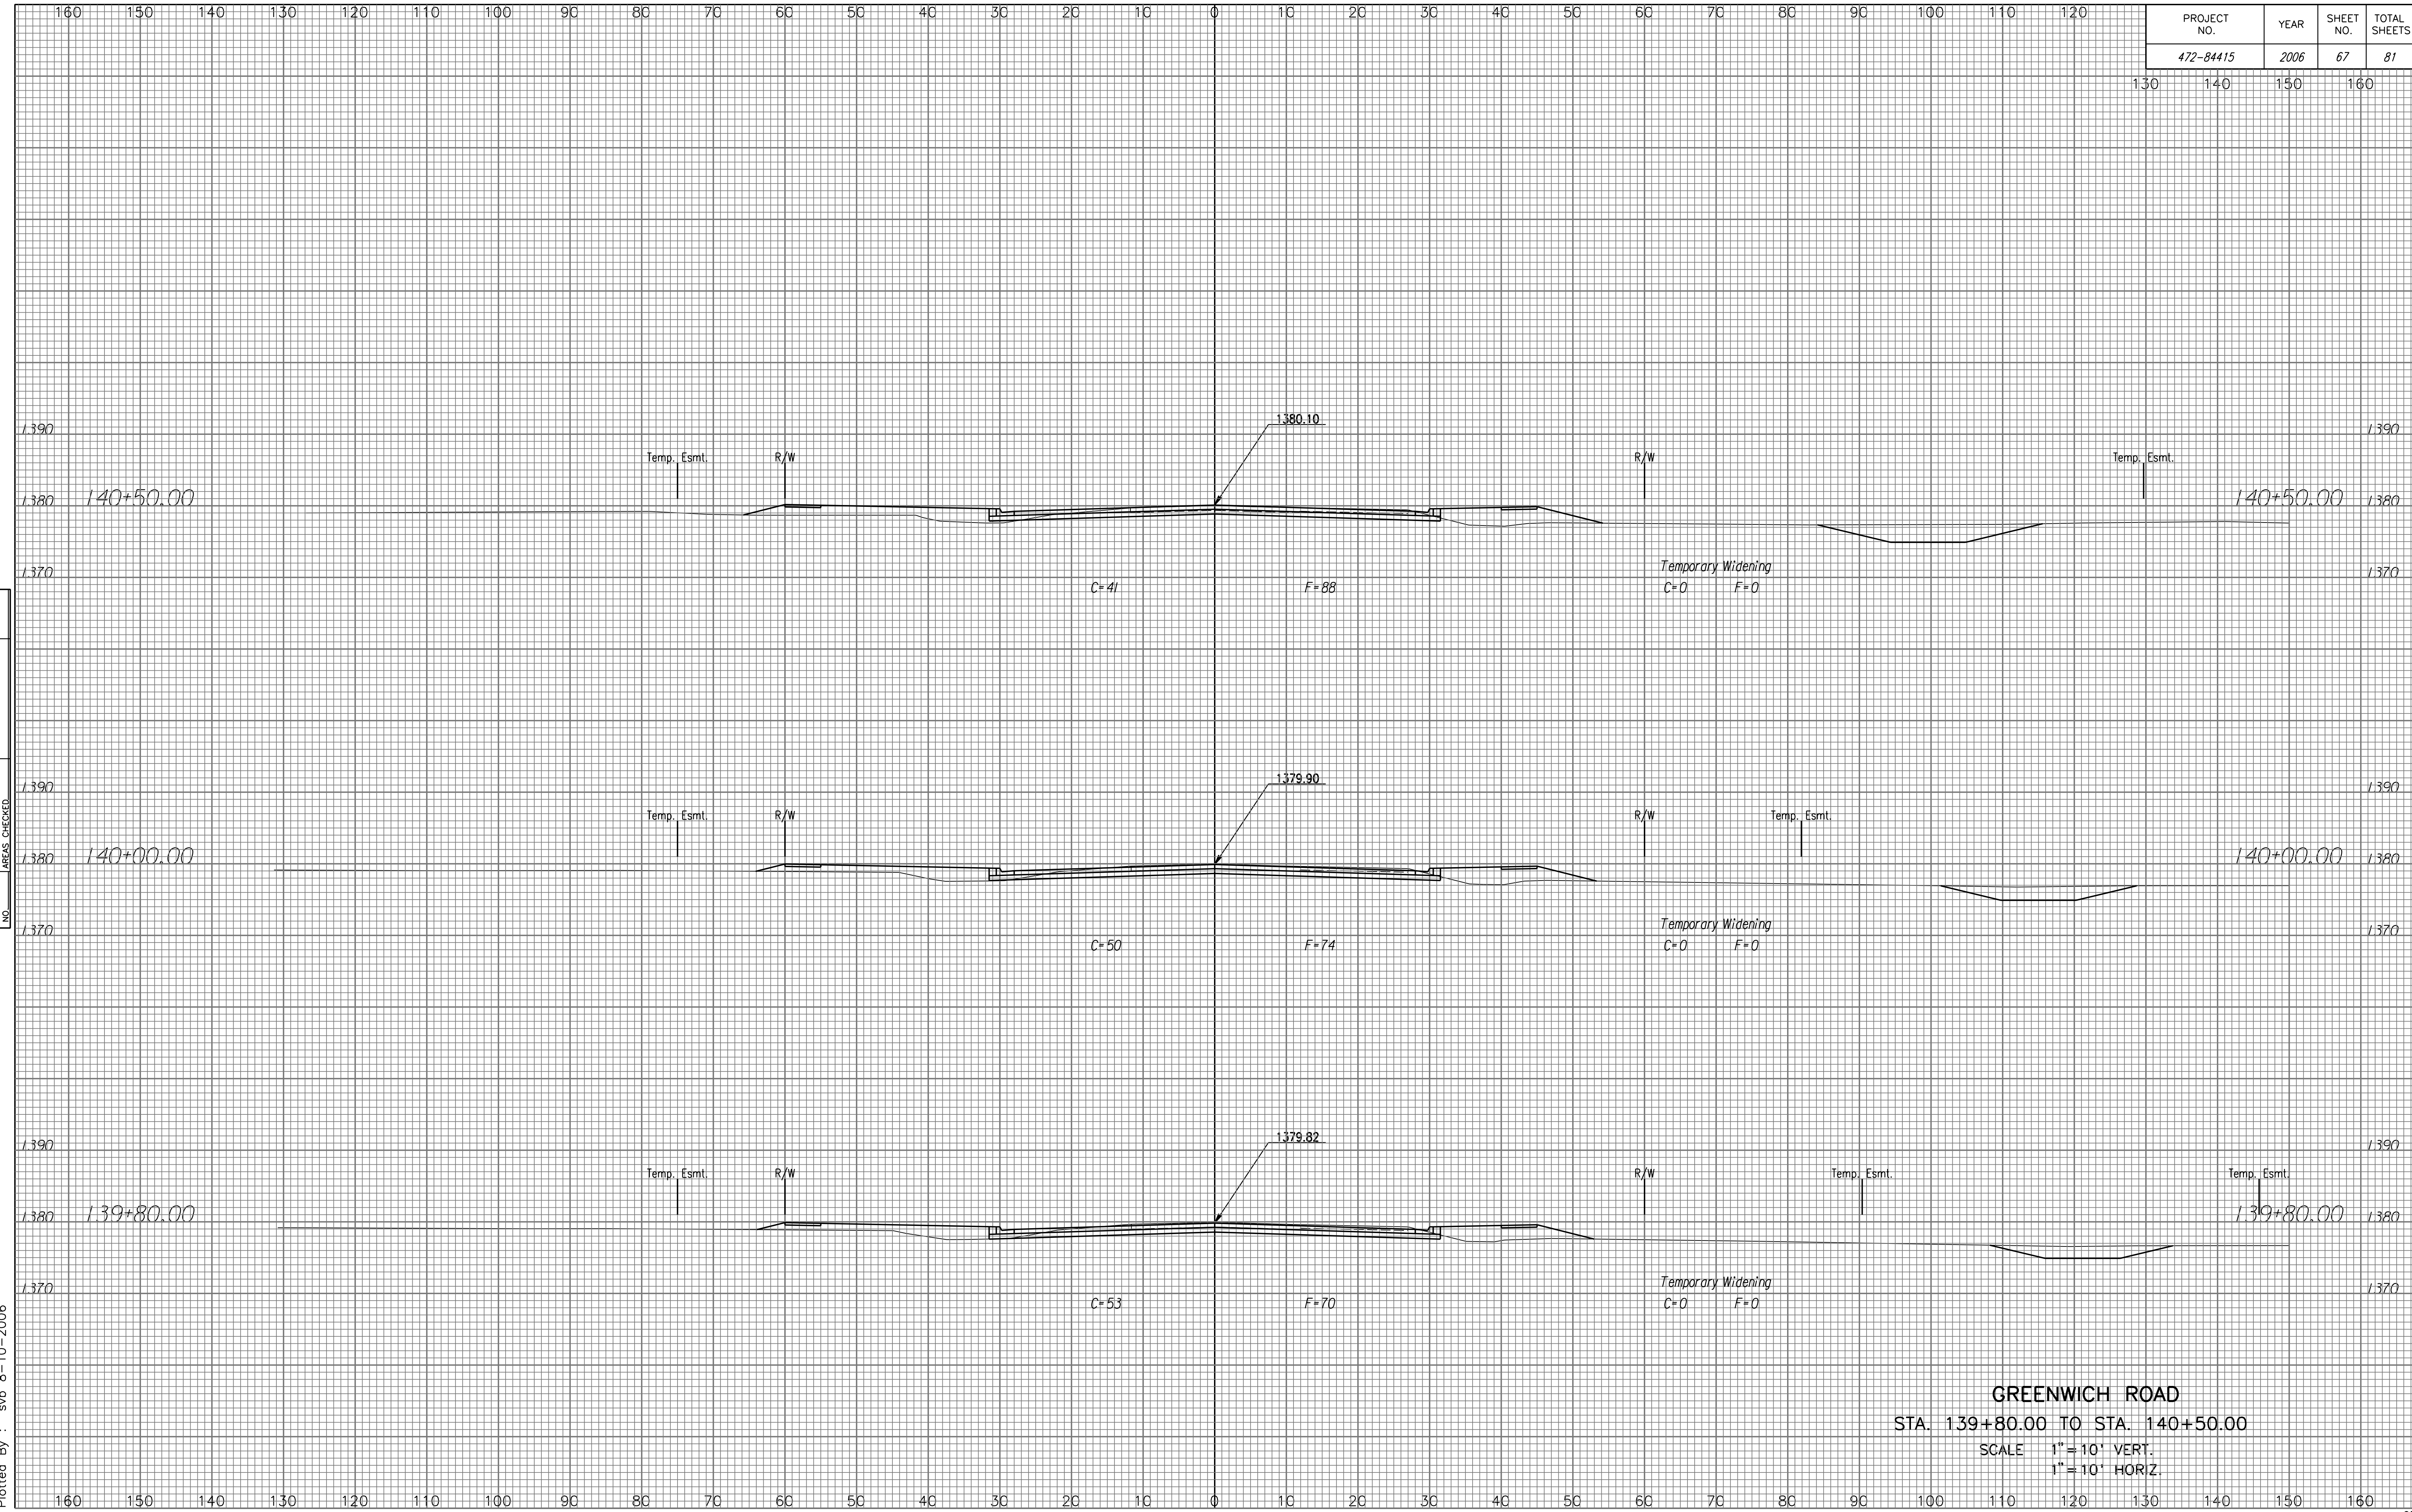

NOTE BOOK NO.	TEMPLATE AREAS CHECKED

Drawn By : svb 8-10-2006  
 Plotted By :

**GREENWICH ROAD**  
 STA. 139+80.00 TO STA. 140+50.00  
 SCALE 1" = 10' VERT.  
 1" = 10' HORIZ.