


| PROJECT NO. | YEAR | SHEET NO. | TOTAL SHEETS |
|-------------|------|-----------|--------------|
| 472-84415 | 2006 | 69 | 81 |

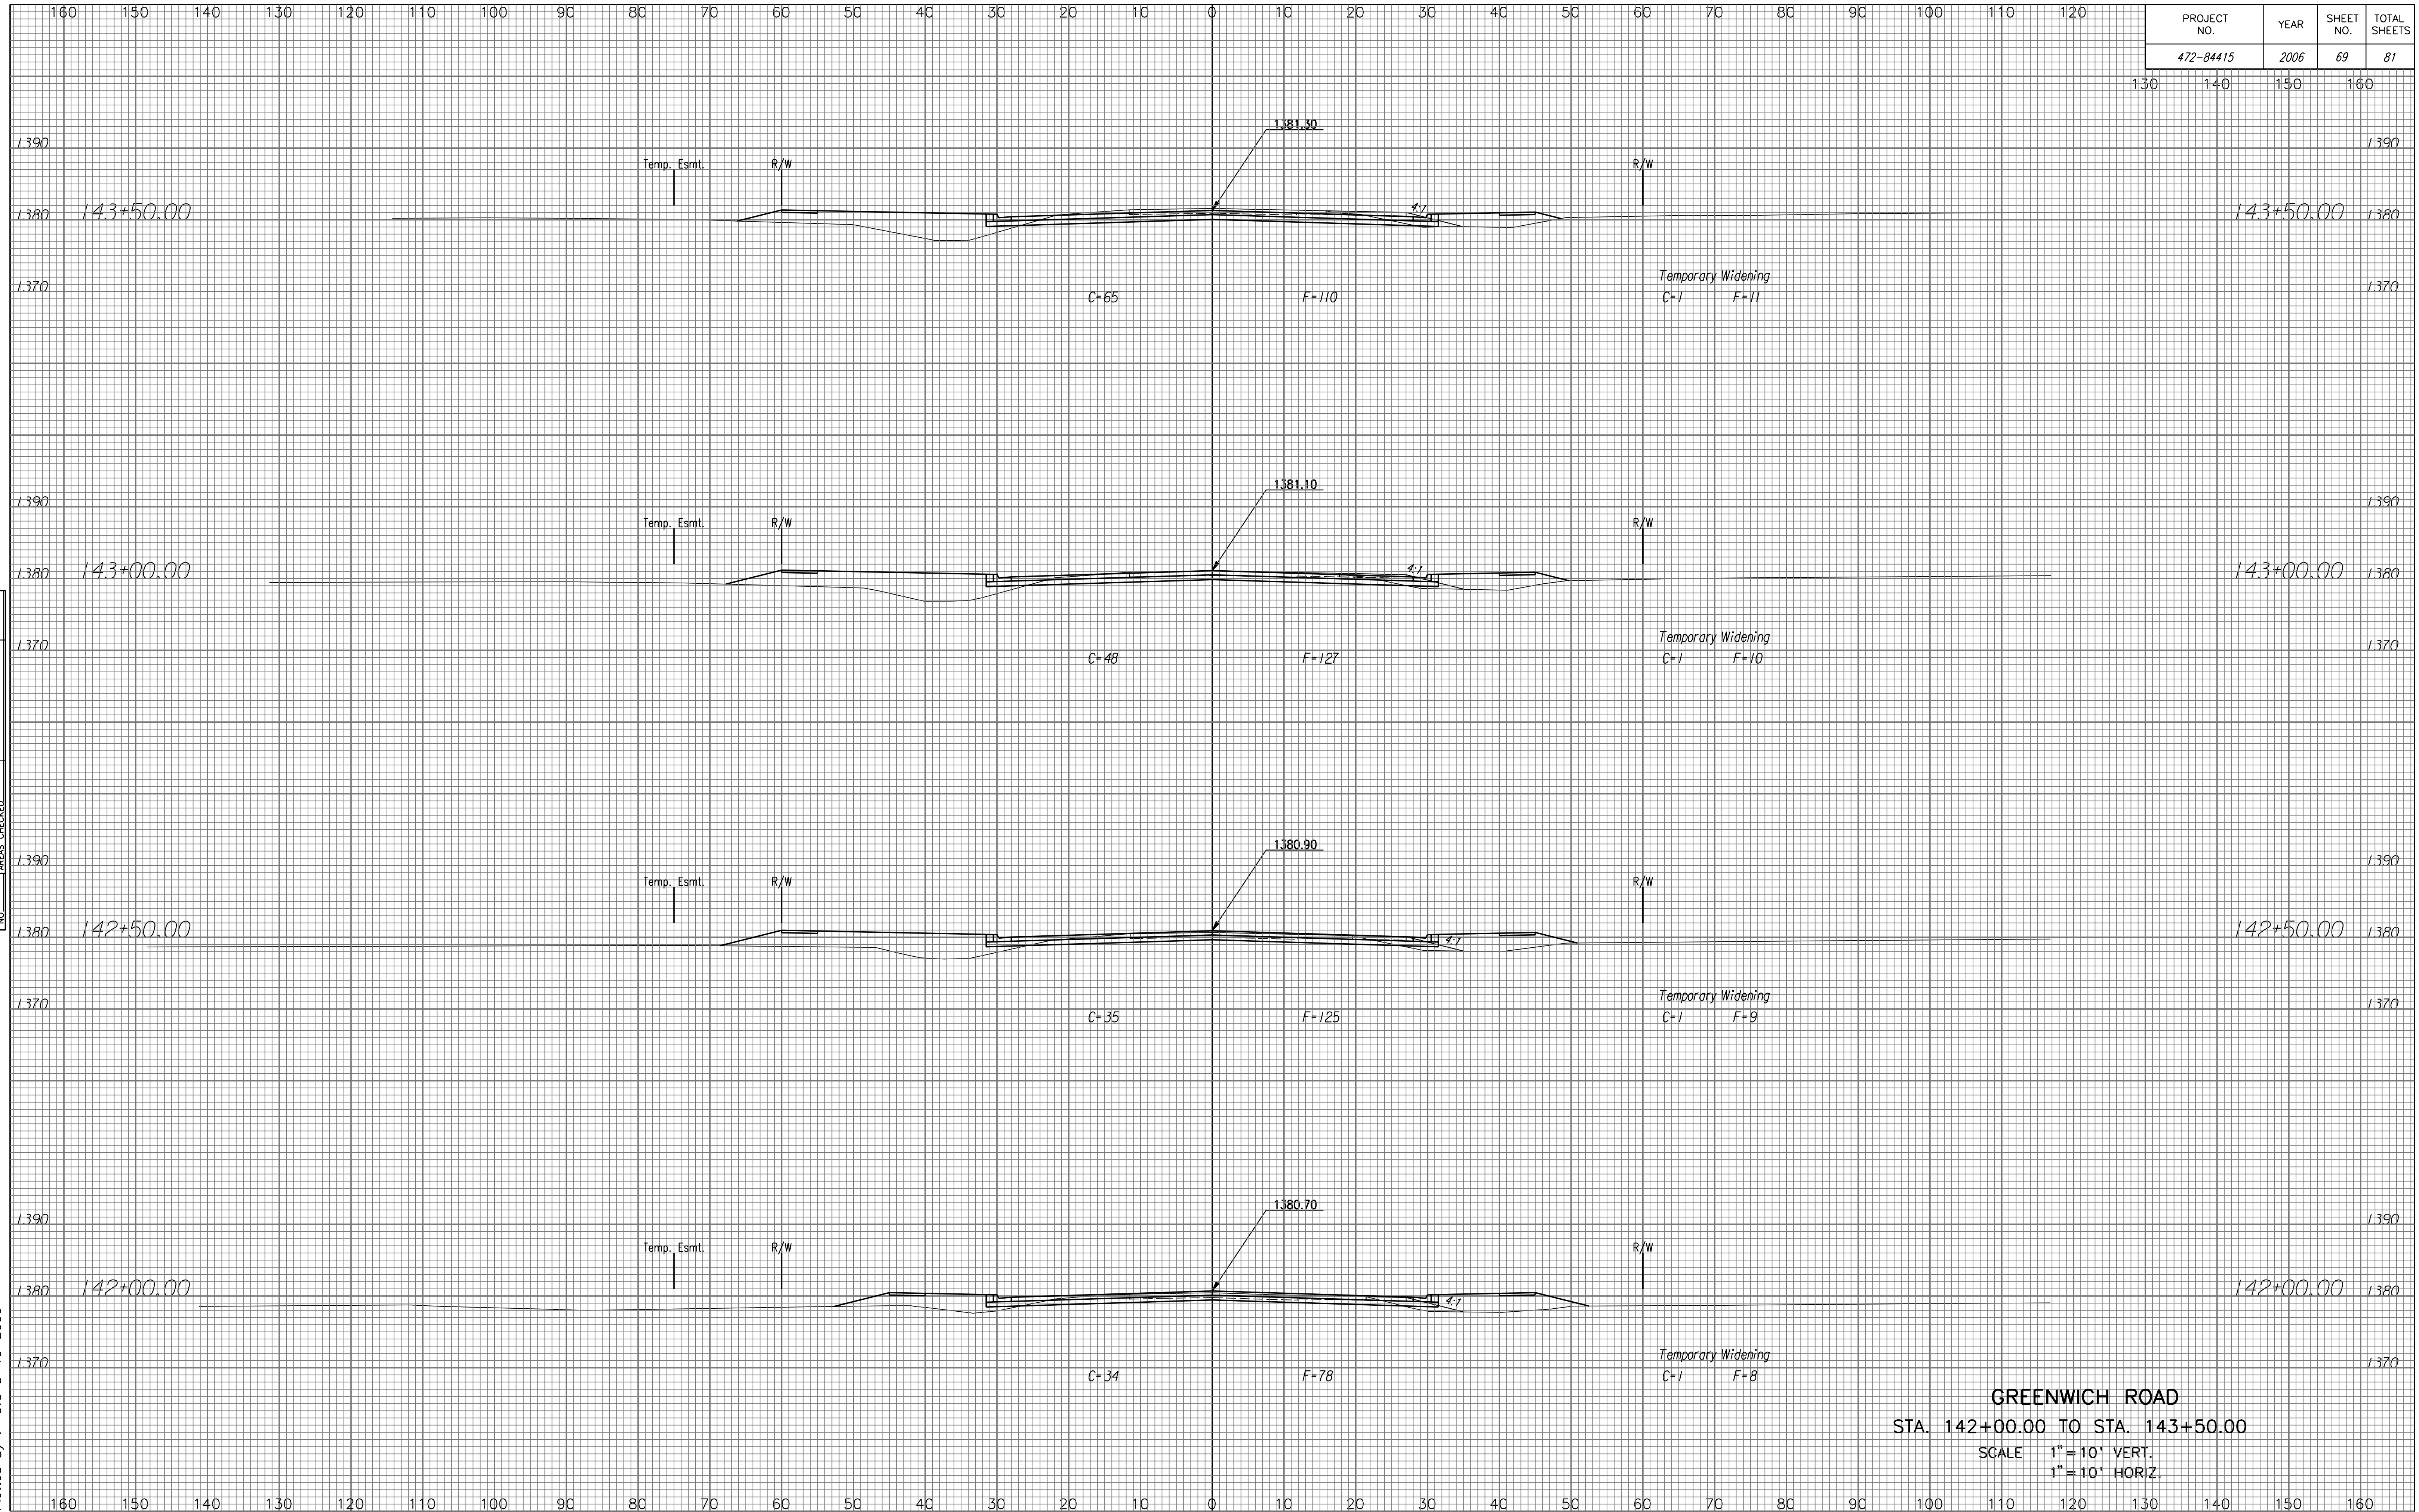

| NOTE BOOK NO. | TEMPLATE AREAS CHECKED |
|---------------|------------------------|
| | |
| | |
| | |
| | |

Drawn By : svb 8-10-2006
 Plotted By :

GREENWICH ROAD
 STA. 142+00.00 TO STA. 143+50.00
 SCALE 1" = 10' VERT.
 1" = 10' HORIZ.