


PROJECT NO.	YEAR	SHEET NO.	TOTAL SHEETS
472-84415	2006	71	81

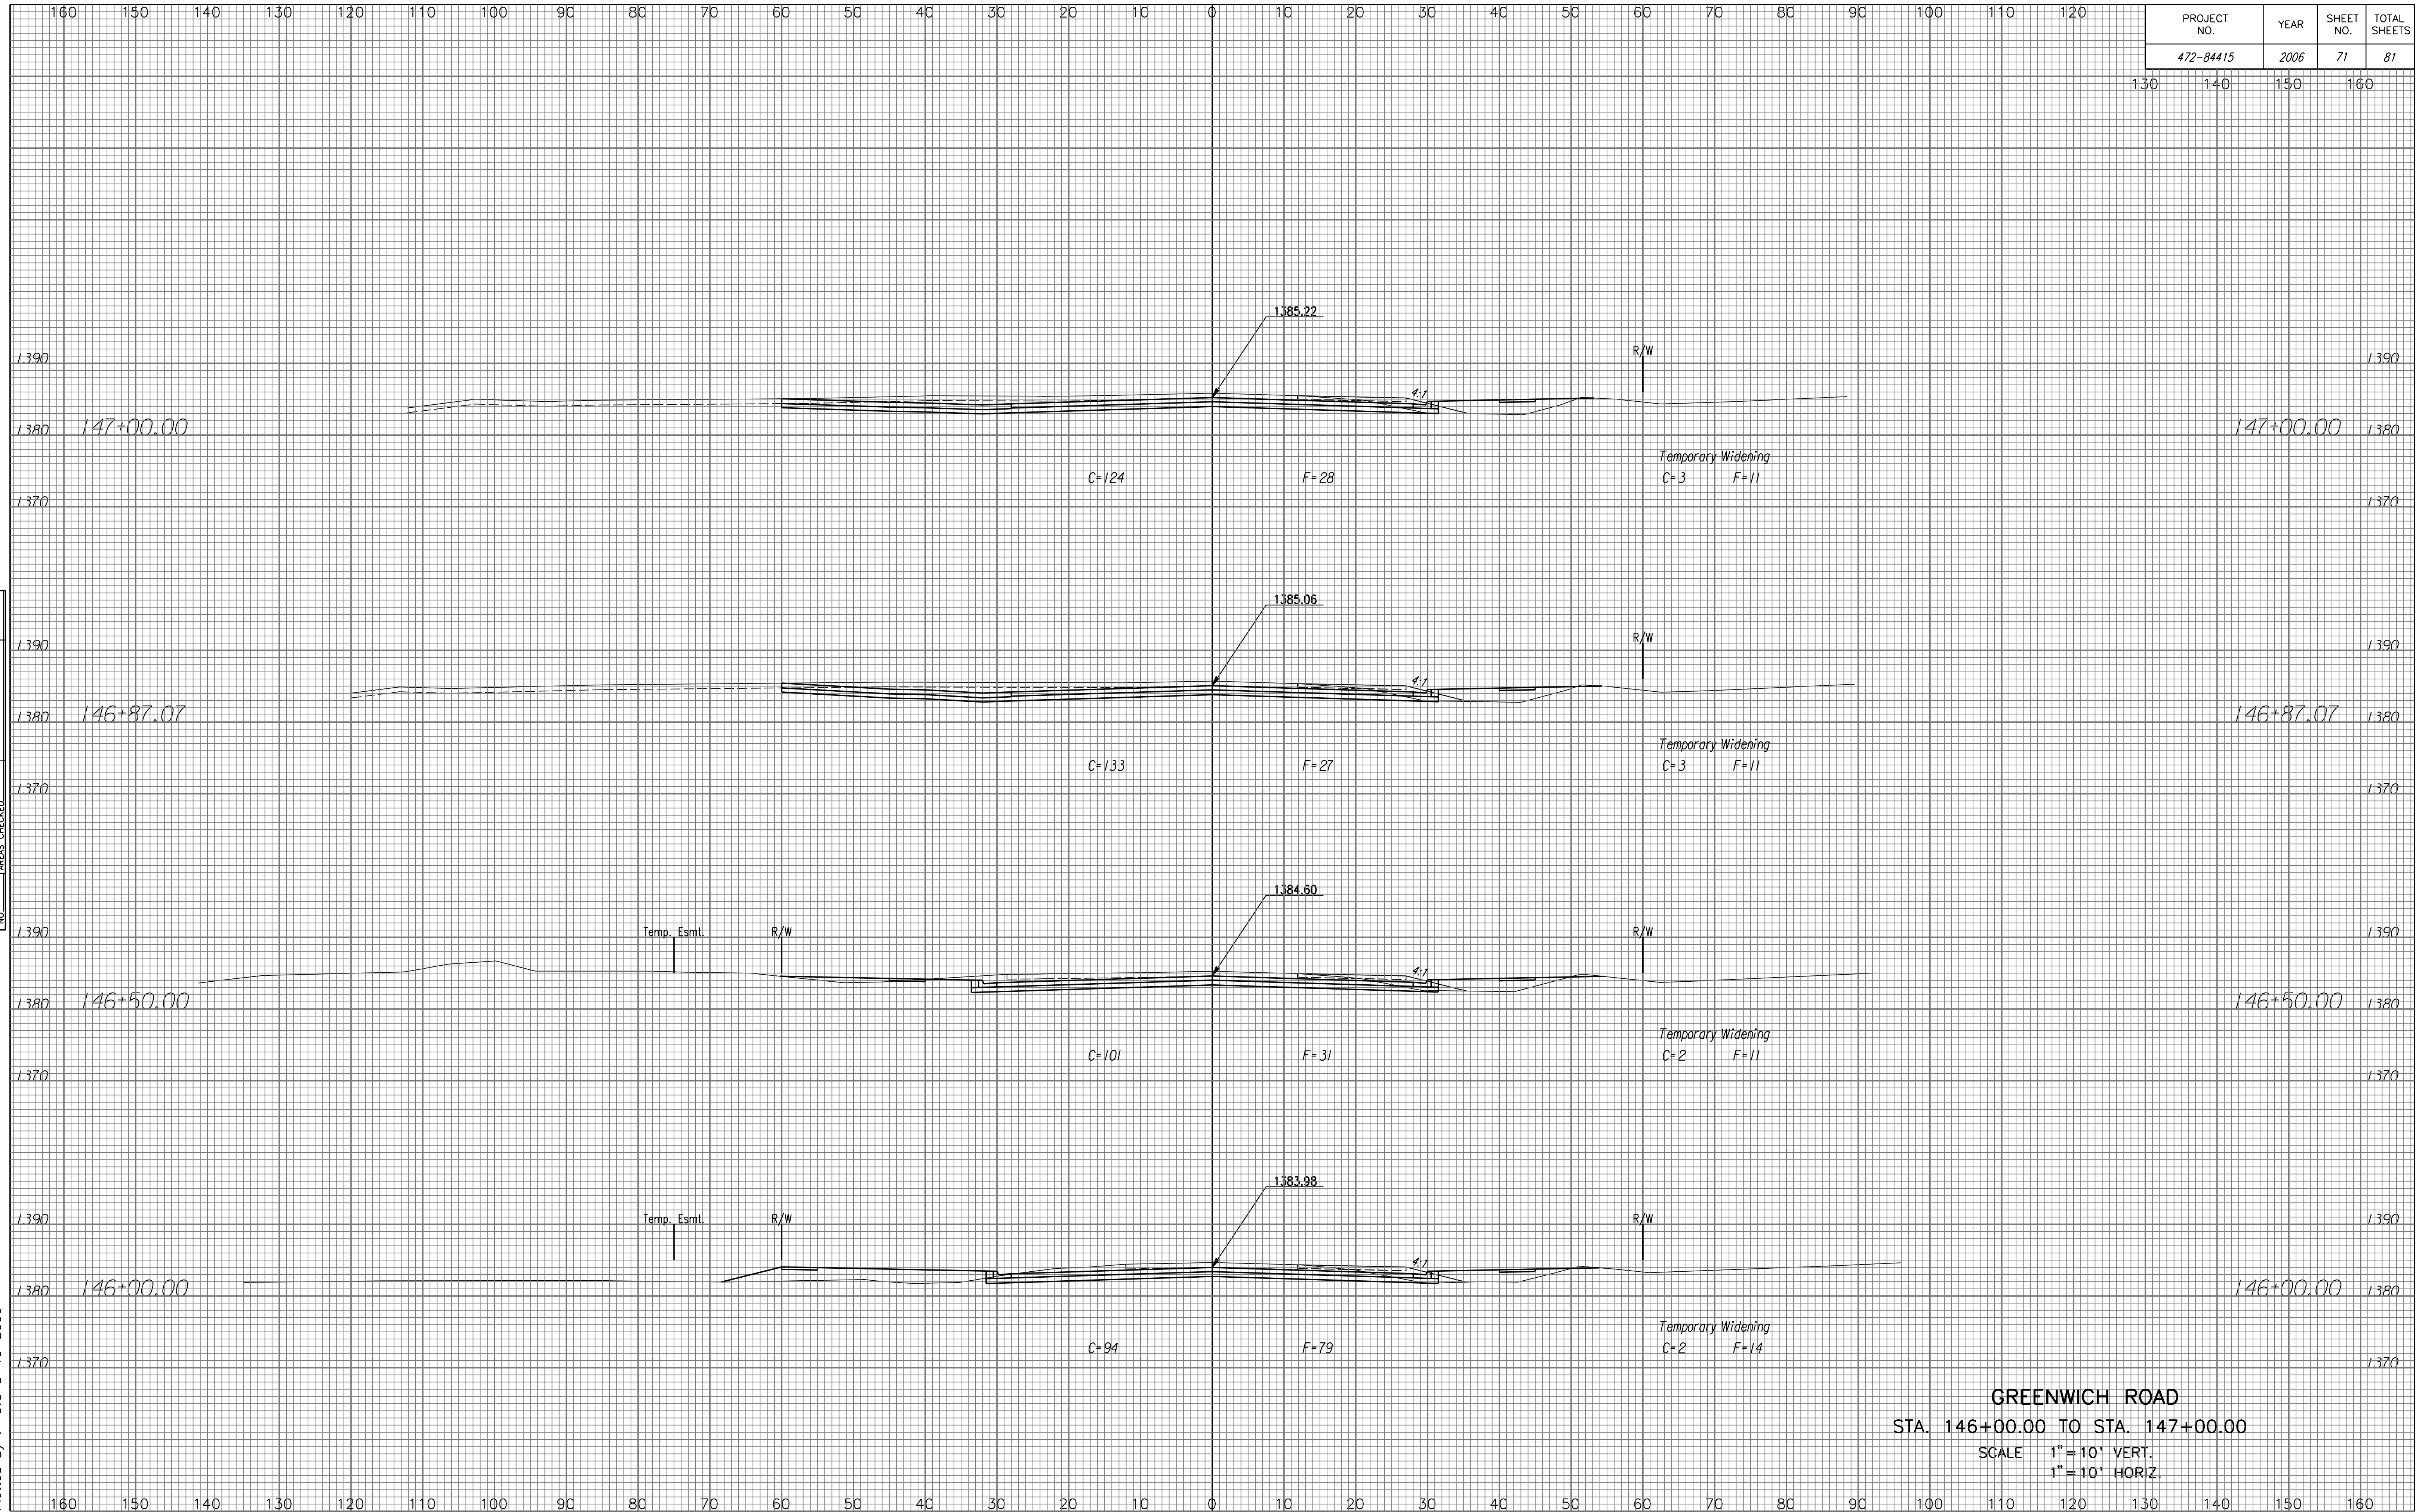

NOTE BOOK NO.	TEMPLATE AREAS CHECKED

Drawn By : svb 8-10-2006
 Plotted By :

GREENWICH ROAD
 STA. 146+00.00 TO STA. 147+00.00
 SCALE 1" = 10' VERT.
 1" = 10' HORIZ.