


PROJECT NO.	YEAR	SHEET NO.	TOTAL SHEETS
472-84415	2006	75	81

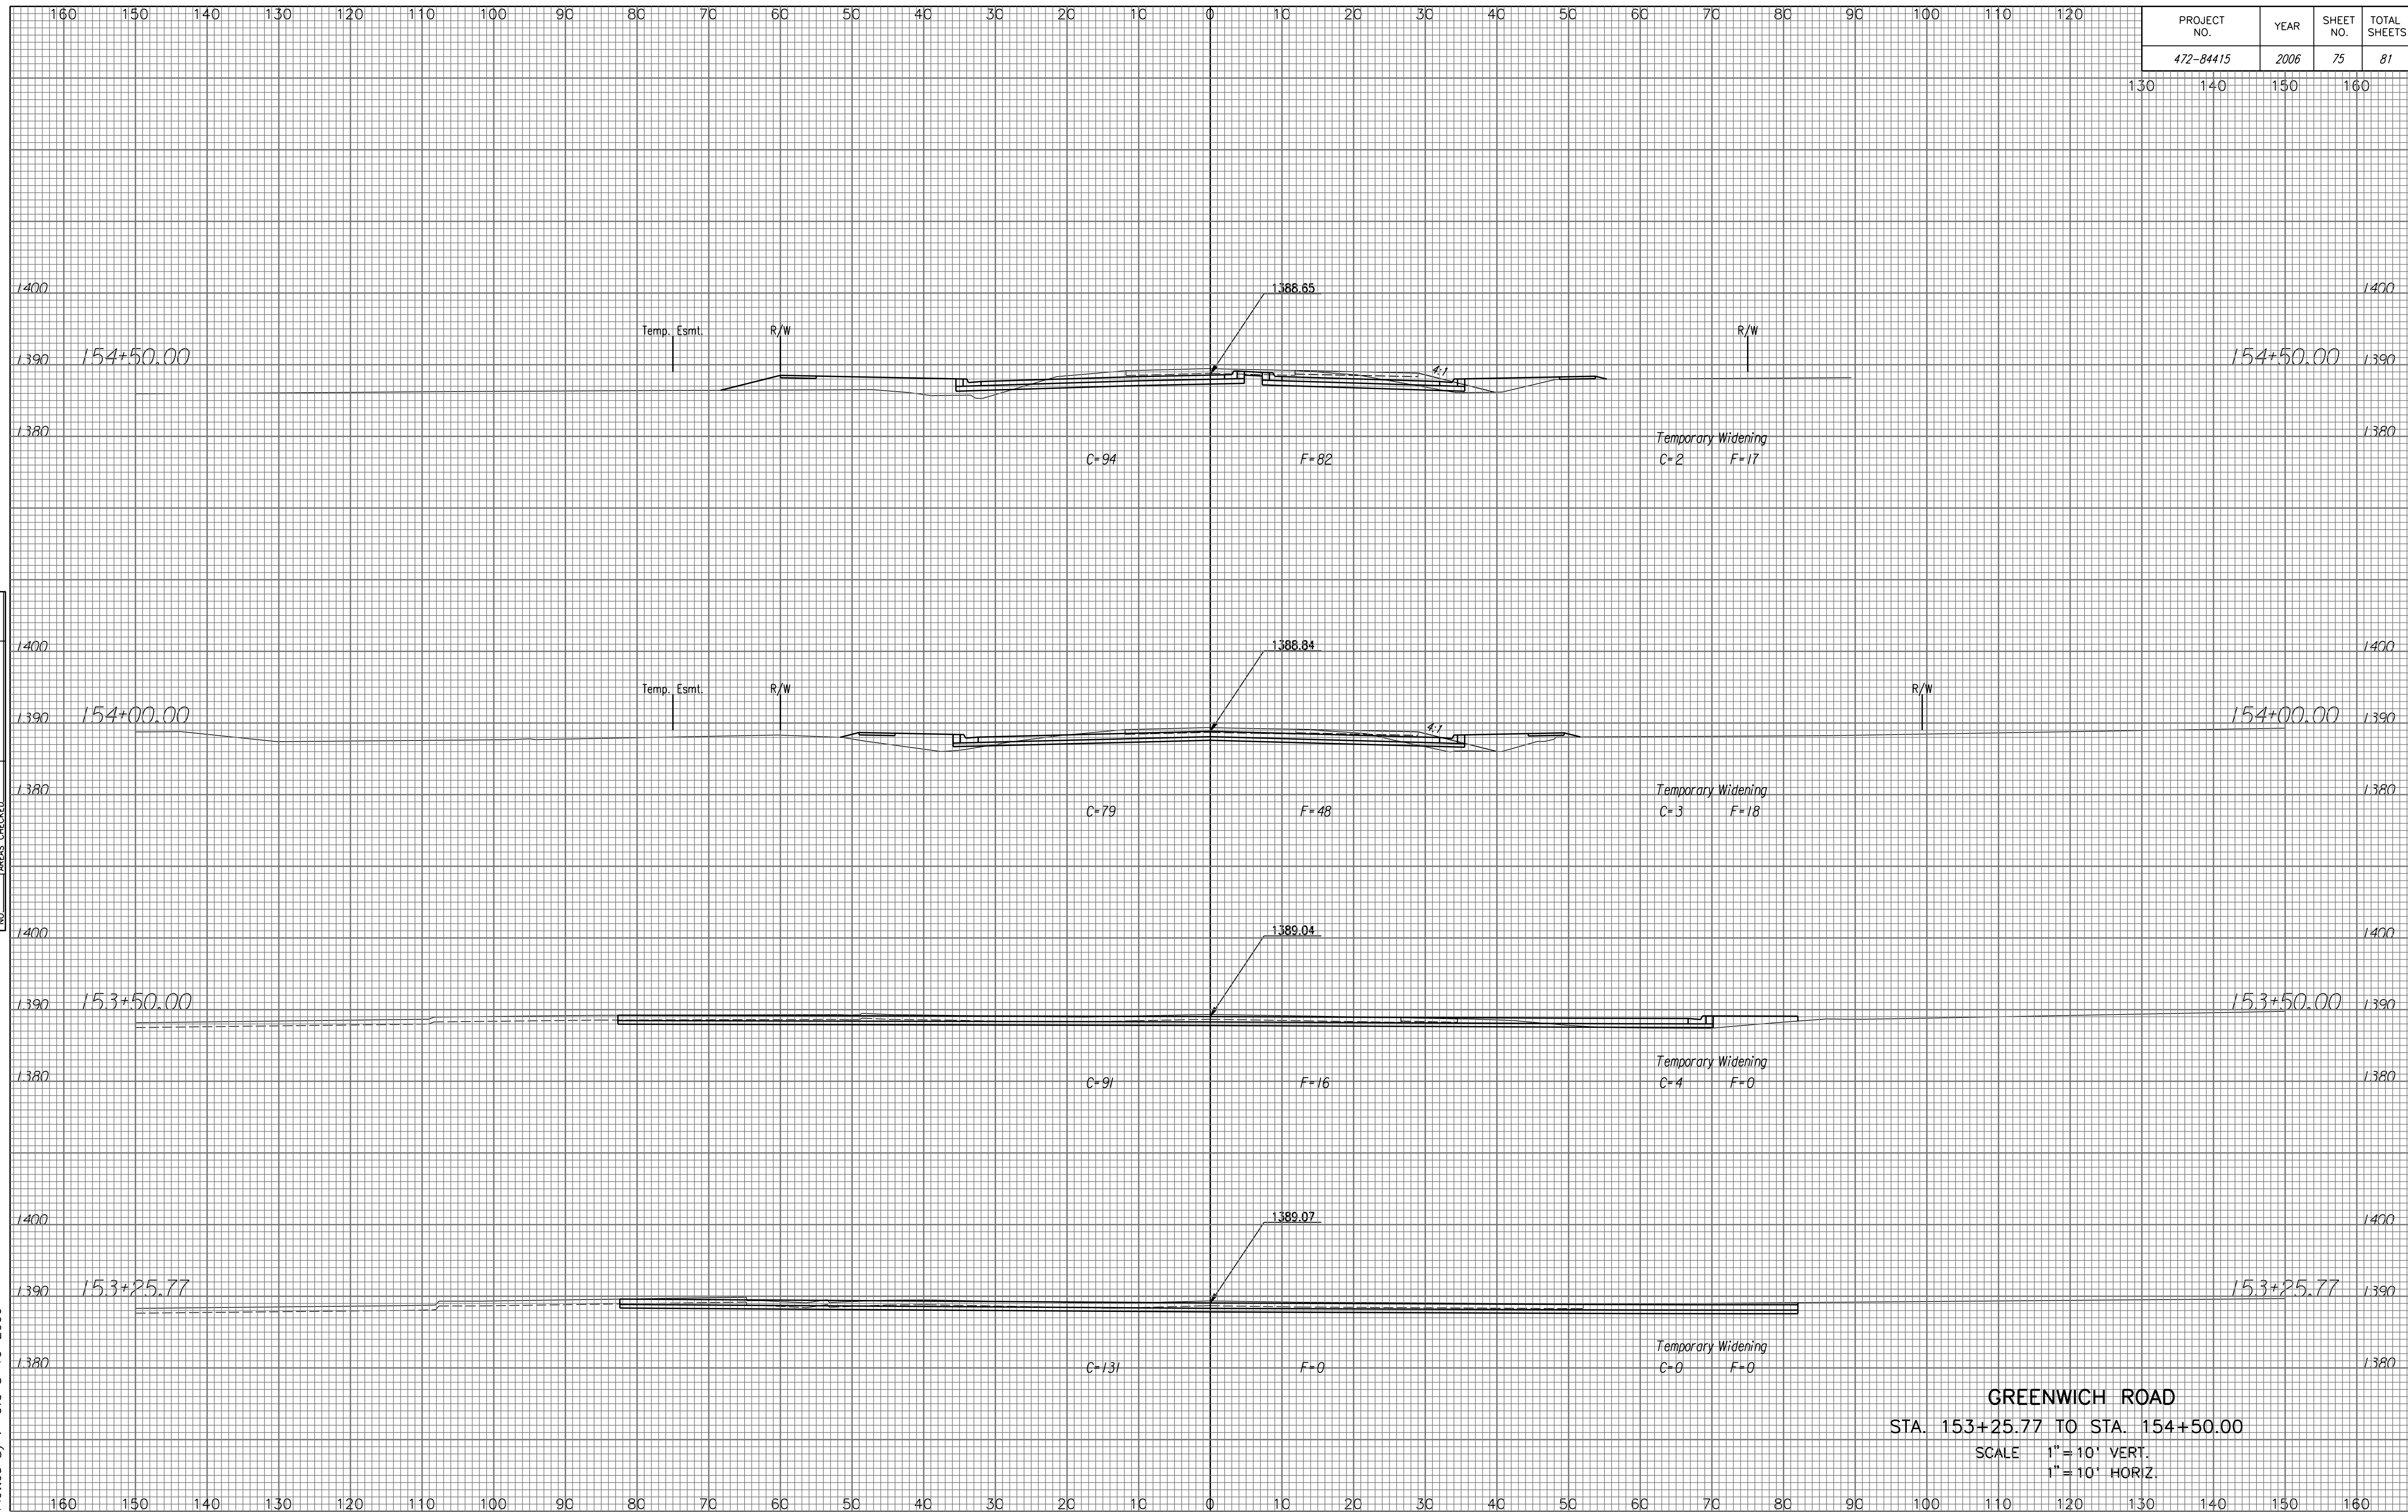

NOTE BOOK NO.	TEMPLATE AREAS CHECKED

Drawn By : svb 8-10-2006
 Plotted By :

GREENWICH ROAD
 STA. 153+25.77 TO STA. 154+50.00
 SCALE 1" = 10' VERT.
 1" = 10' HORIZ.