


| PROJECT NO. | YEAR | SHEET NO. | TOTAL SHEETS |
|-------------|------|-----------|--------------|
| 472-84415 | 2006 | 80 | 81 |

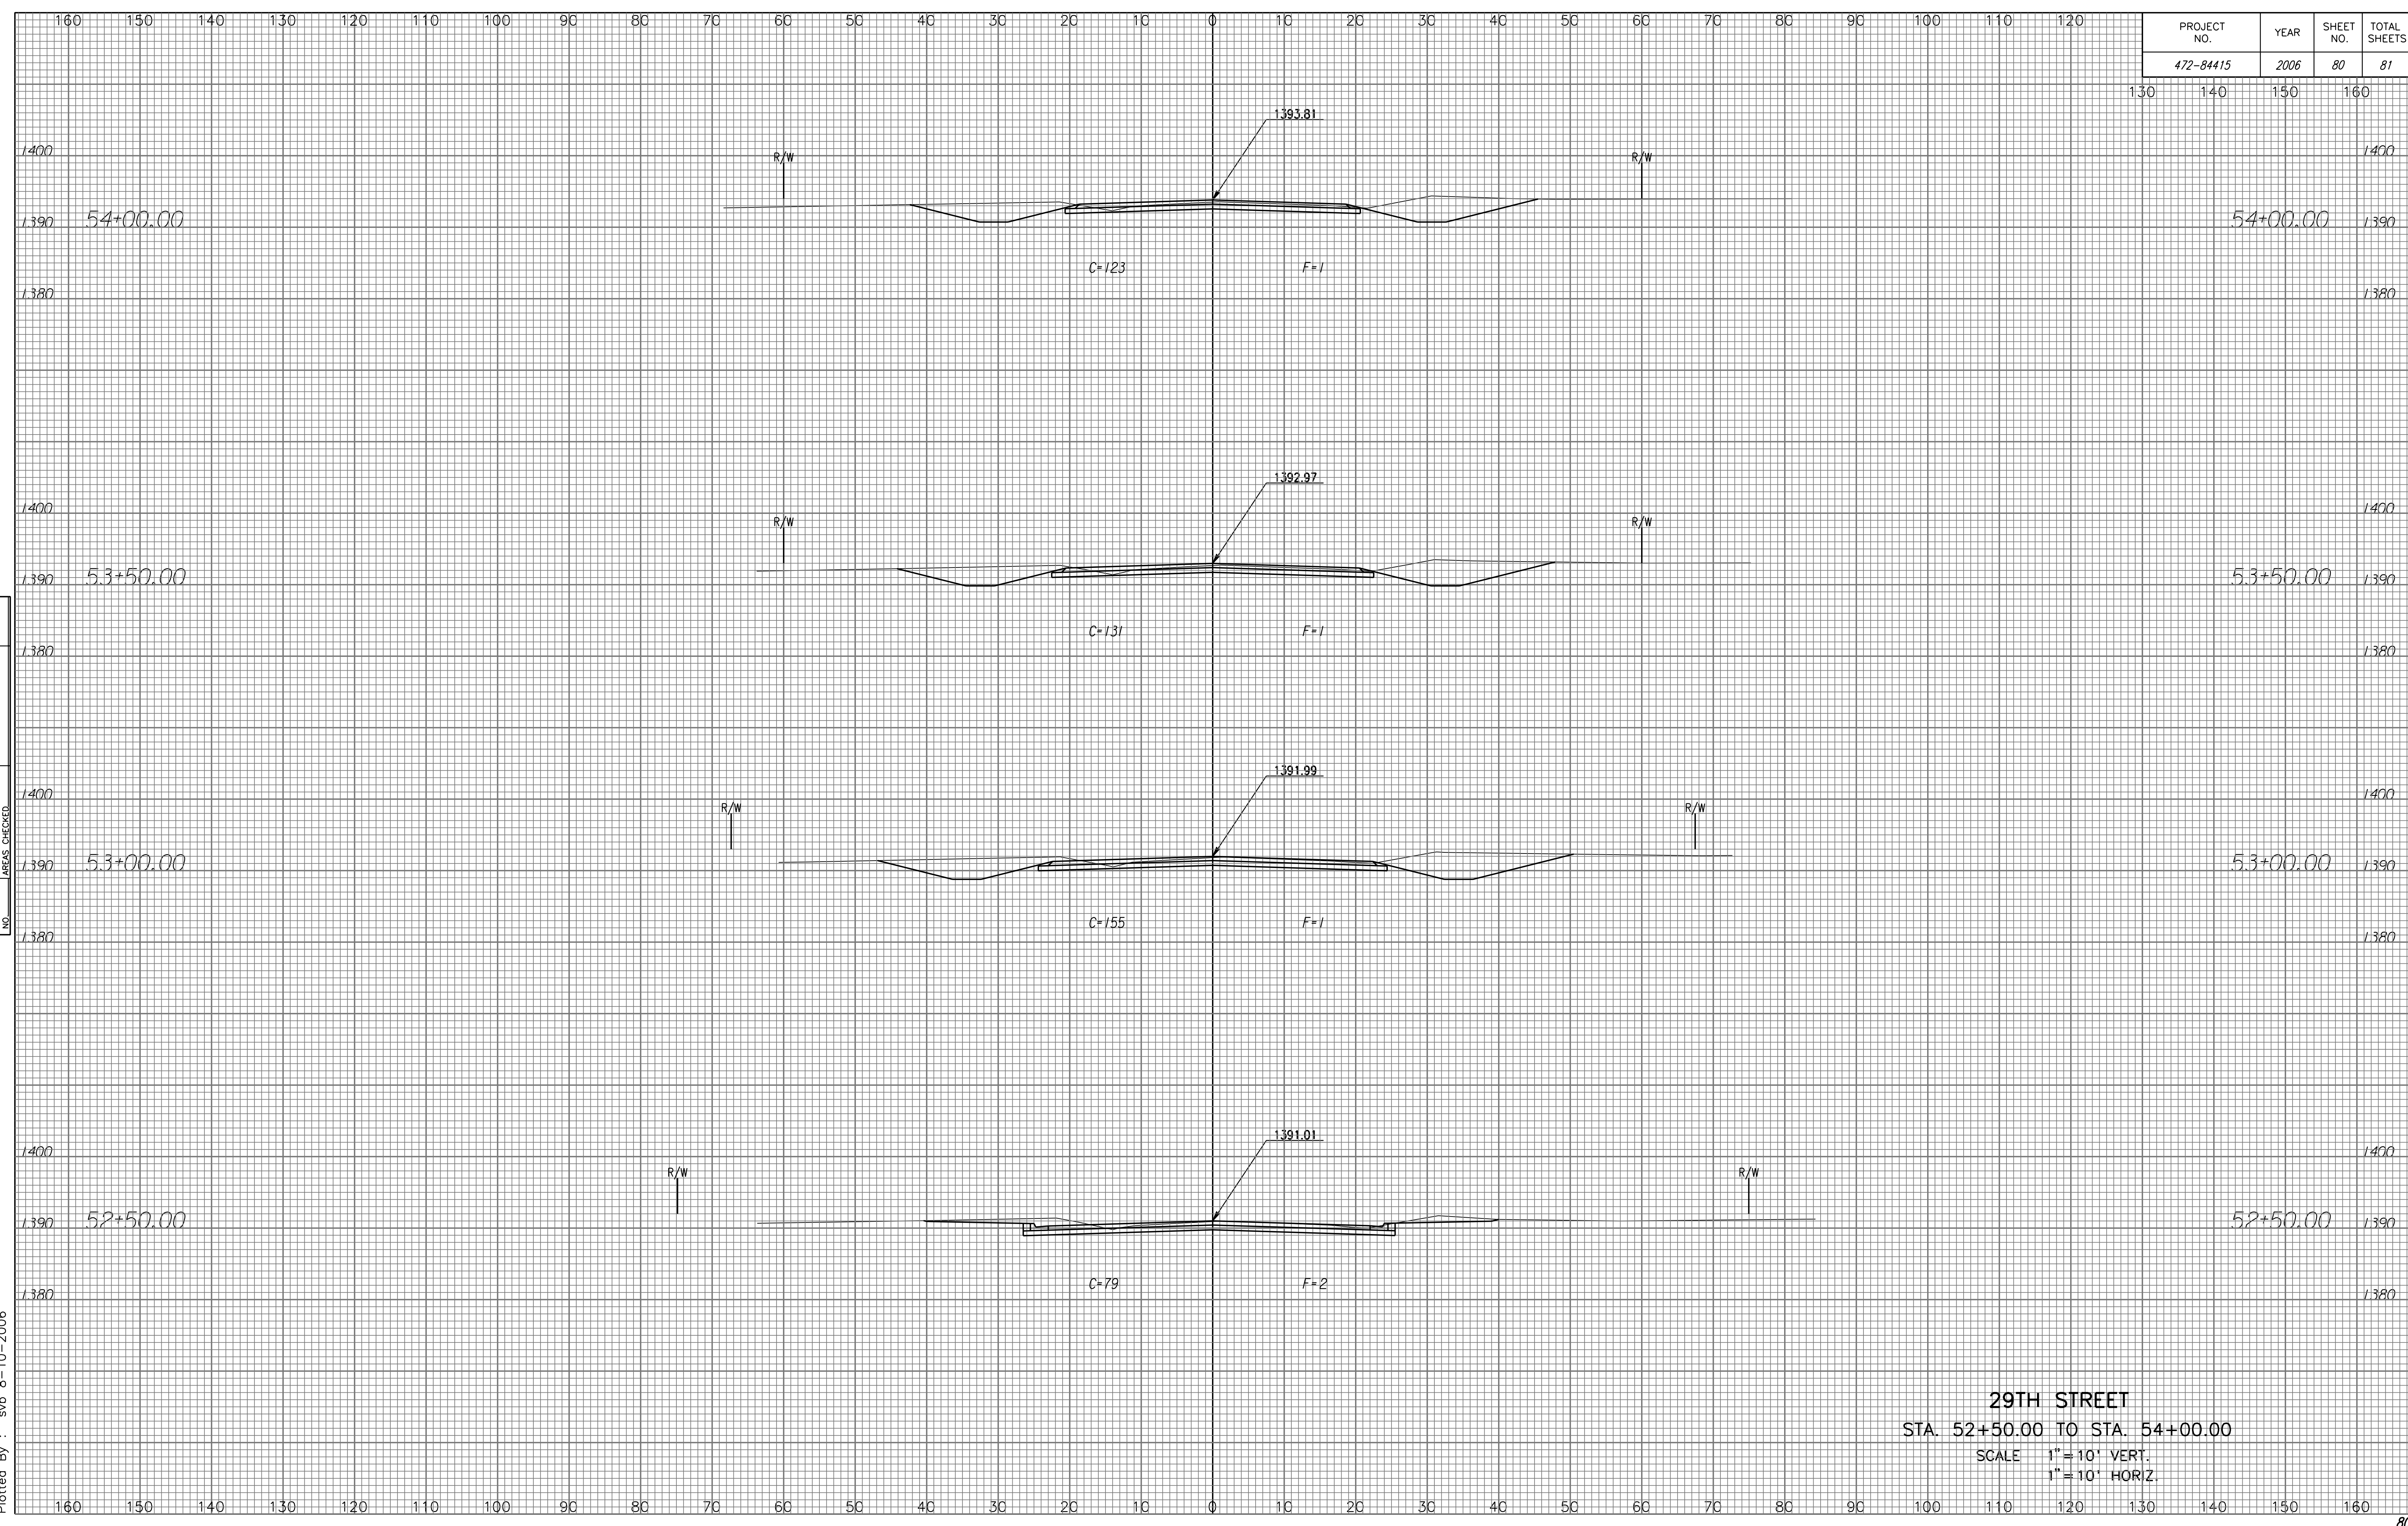

| NOTE BOOK NO. | TEMPLATE AREAS CHECKED |
|---------------|------------------------|
| | |
| | |
| | |
| | |

Drawn By :
Plotted By : svb 8-10-2006

29TH STREET
 STA. 52+50.00 TO STA. 54+00.00
 SCALE 1" = 10' VERT.
 1" = 10' HORIZ.