


PROJECT NO.	YEAR	SHEET NO.	TOTAL SHEETS
472-84415	2006	81	81

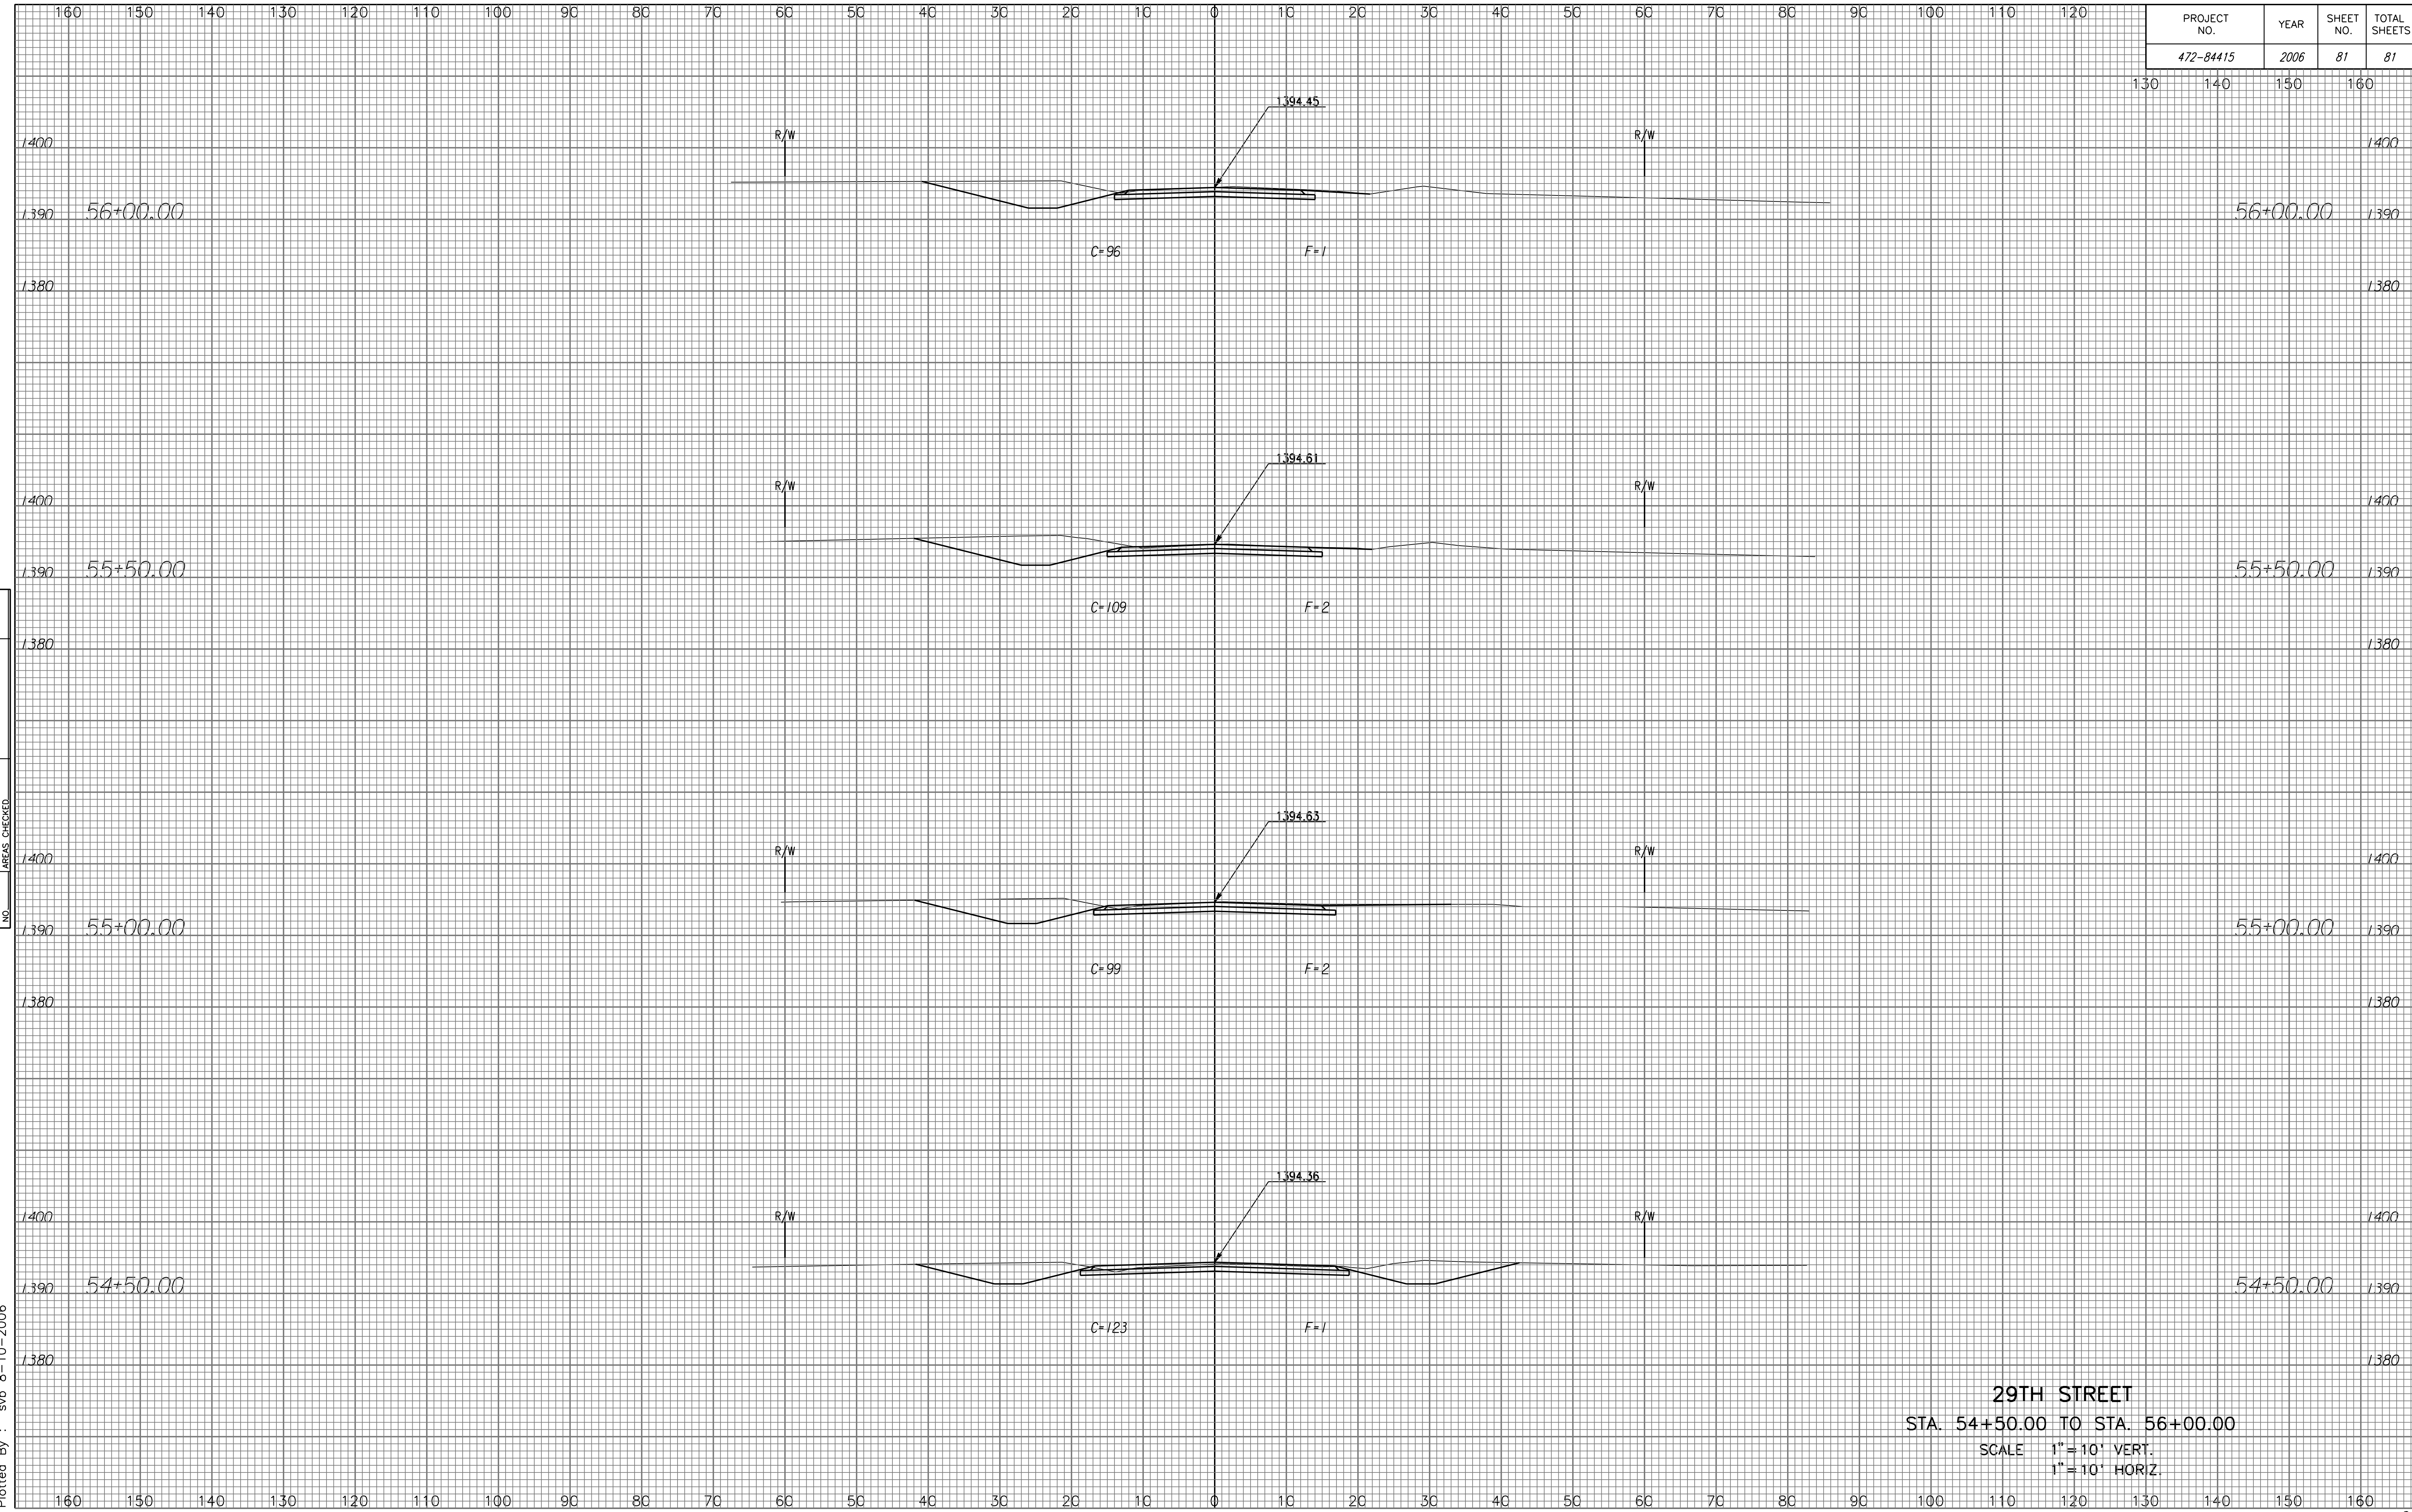

NOTE BOOK NO.	TEMPLATE AREAS CHECKED.

Drawn By : svb 8-10-2006  
 Plotted By :

**29TH STREET**  
 STA. 54+50.00 TO STA. 56+00.00  
 SCALE 1" = 10' VERT.  
 1" = 10' HORIZ.