


70 60 50 40 30 20 10 0 10 20 30 40 50 60 70

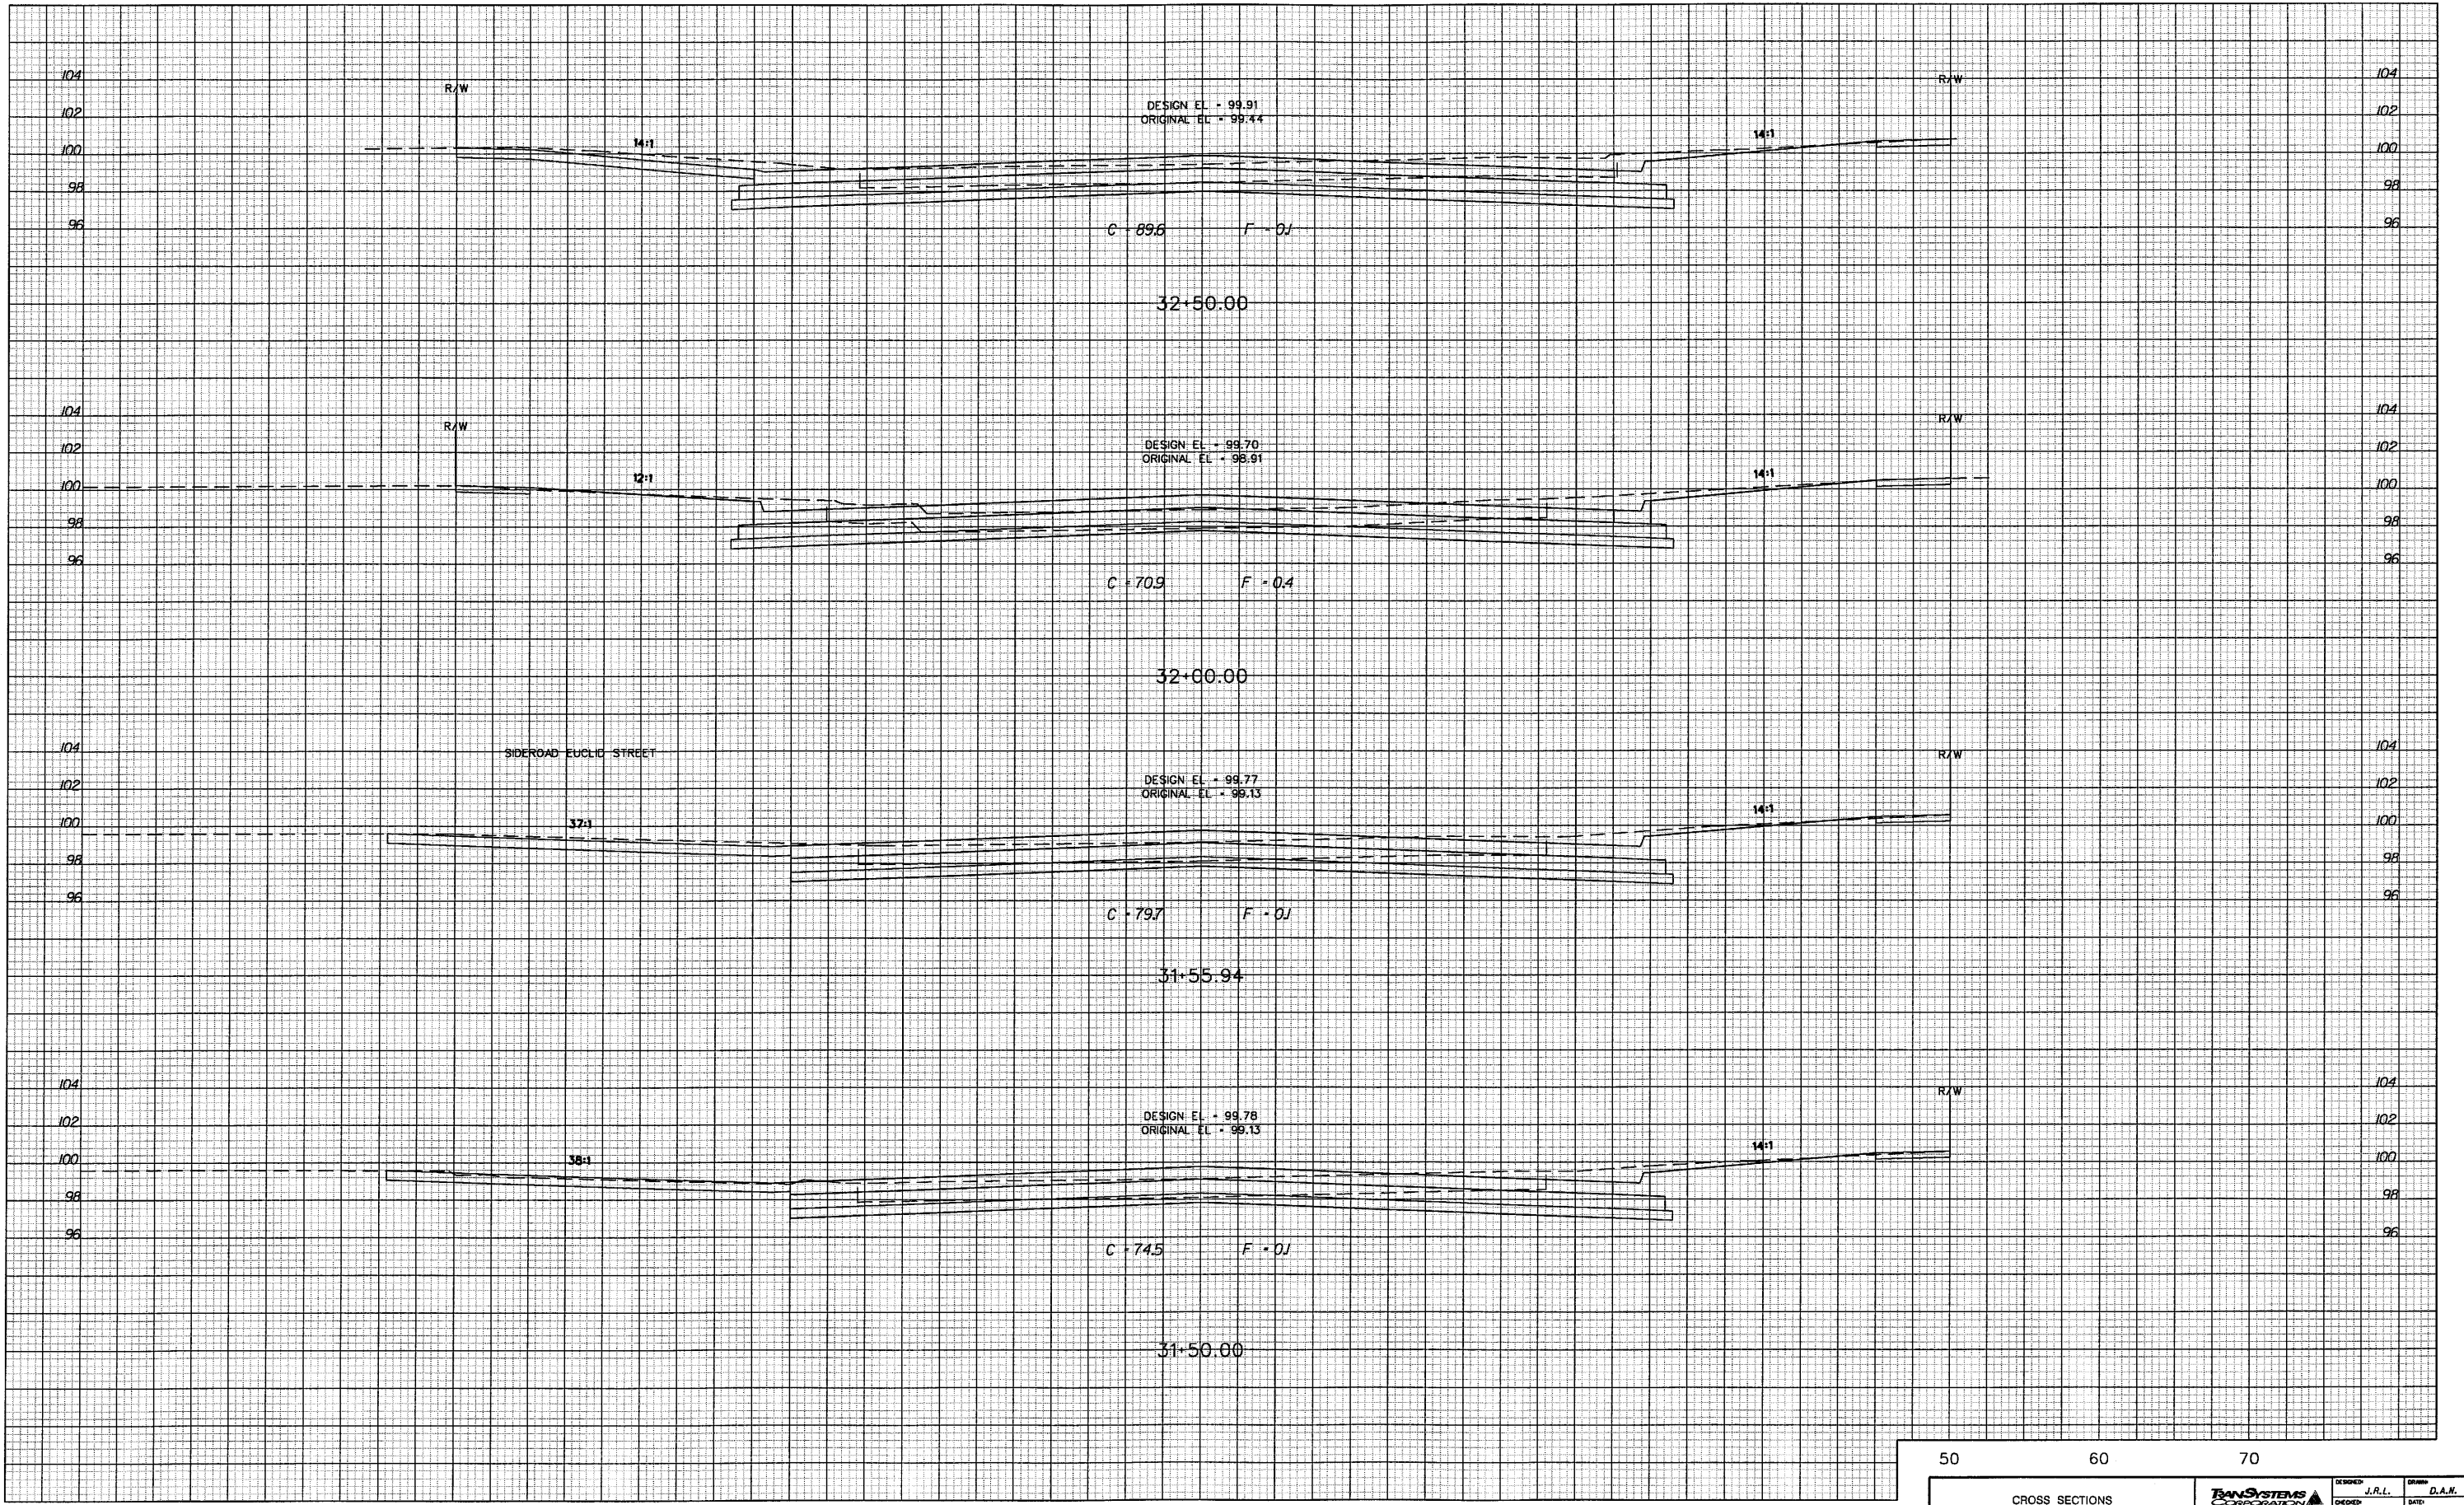

70 60 50 40 30 20 10 0 10 20 30 40 50 60 70

CROSS SECTIONS		DESIGNED: J.R.L.		DRAWN: D.A.N.	
Sta. 31+50.00 - Sta. 32+50.00		CHECKED: B.A.L.		DATE: 9/11/2006	
				245 North Weaco, Suite 420 Wichita, Kansas 67202 PHONE: 316-261-1111 FAX: 316-261-1112	