


70 60 50 40 30 20 10 0 10 20 30 40 50 60 70

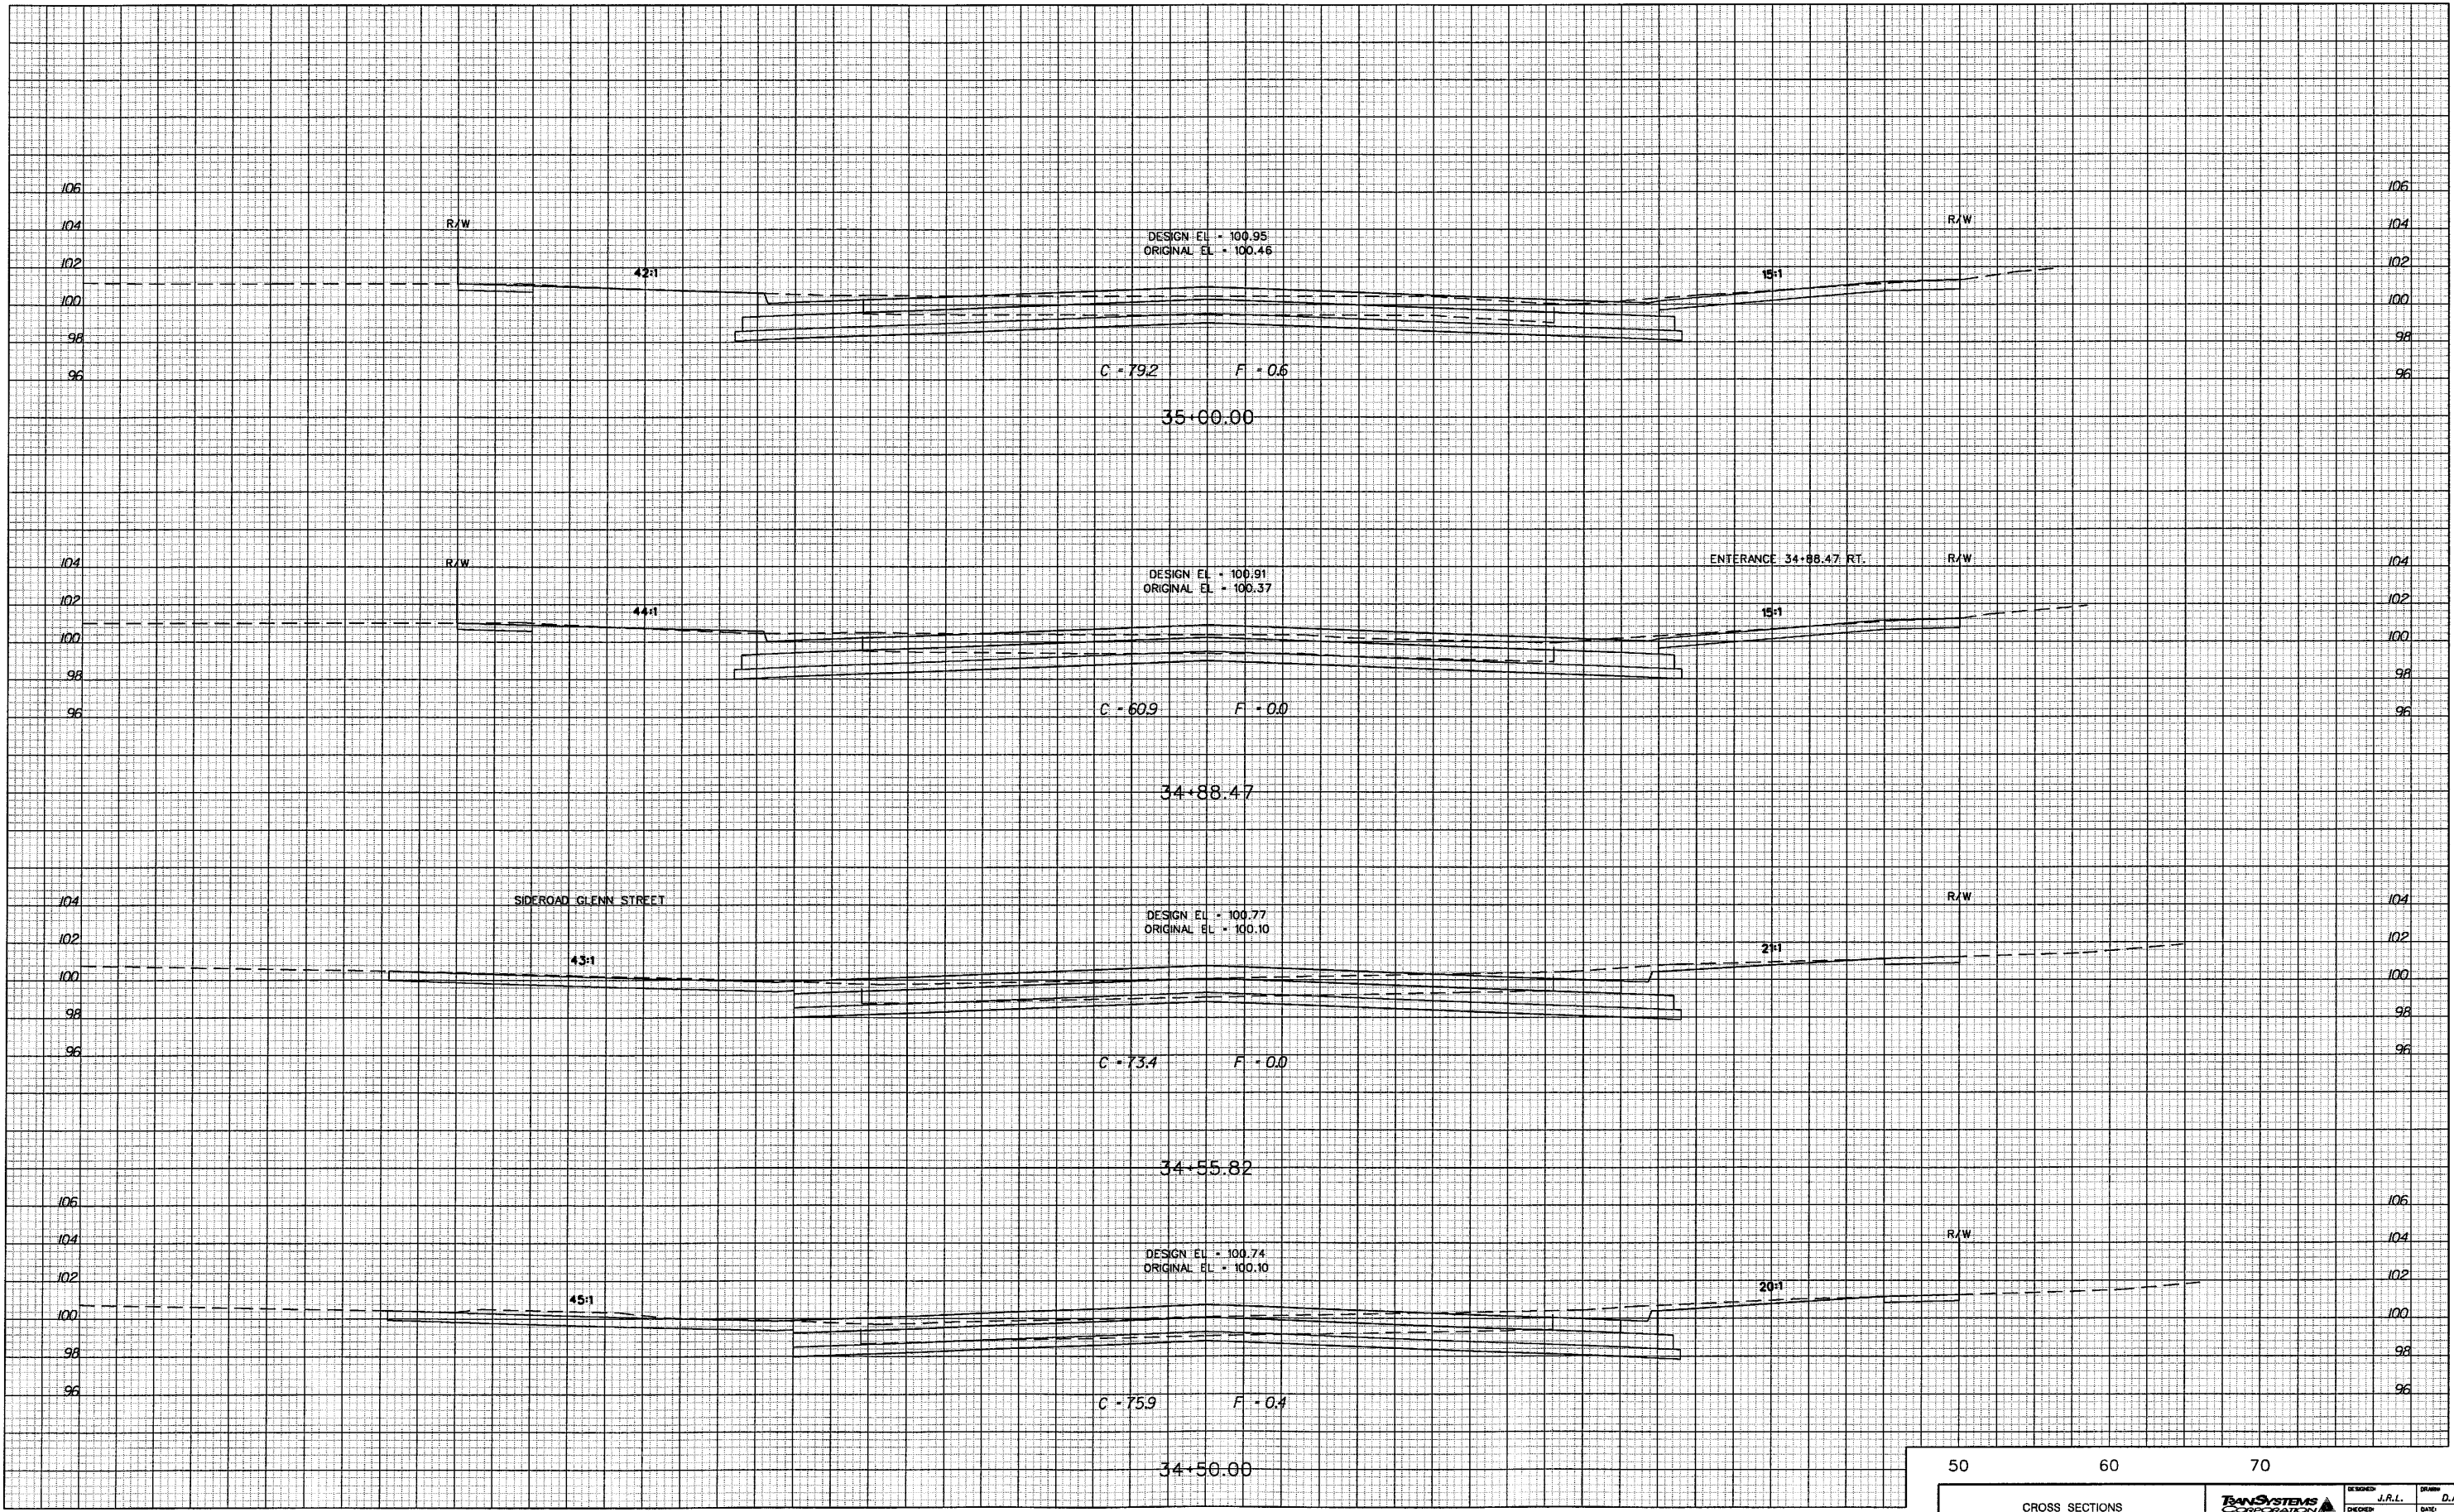

70 60 50 40 30 20 10 0 10 20 30 40 50 60 70

| | | | | |
|-------------------------------|--|--|----------------------|-----------------|
| CROSS SECTIONS | | 245 North Waco, Suite 420 Wichita, Kansas 67202 | DESIGNED: J.R.L. | DRAWN: D.A.N. |
| Sta. 34+50.00 - Sta. 35+00.00 | | | CHECKED: B.A.L. | DATE: 9/11/2006 |
| | | | SCALE: Horiz. 1"=50' | SHEET NO.: 92 |