

MH 5-0
STA. 10+00 LINE 5 =
MH 1-5 LINE 1, MAIN 16
PROJECT NO. 468-83958
CONNECT TO STUB

MH 5-1
STA. 13+02.91 LINE 5
CONSTRUCT STD TYPE P MH
TOP = 1321.36

MH 5-3
STA. 18+15.91 LINE 5
CONSTRUCT STD TYPE P MH
TOP = 1320.93

MH 5-2
STA. 15+25.91 LINE 5
CONSTRUCT STD TYPE P MH
TOP = 1321.23


STA. 16+35 LINE 5
REMOVE AND REPLACE 36" RCP AS
NECESSARY FOR CONSTRUCTION. COSTS
TO BE SUBSIDIARY TO OTHER ITEMS OF
WORK

The Contractor shall field verify the existing manhole stub elevations prior to the start of construction.


The Contractor shall contact each property owner to verify the location of the riser with the property owner.

NUMBER	TYPE	LOCATION			LINE NO.	DESIGN STATION \ DIRECTION	AS BUILT STATION \ DIRECTION	FOR INFORMATION ONLY	
		LOT NO.	BLOCK NO.	ADDITION NAME				APPROXIMATE LENGTH OF PIPE	VERTICAL
1	Single Riser	9	3	Ark Valley	5	11+63/Rt.		10'	30'
2	Single Riser	1	6	Ark Valley	5	11+78/Lt.		10'	18'
3	Single Riser	8	3	Ark Valley	5	13+03/Lt.		10'	30'
4	Single Riser	2	6	Ark Valley	5	13+13/Lt.		10'	18'
5	Double Riser	2, 3	6	Ark Valley	5	15+26/Rt.		9'	18'
4	Double Riser	7, 6	3	Ark Valley	5	17+74/Lt.		8'	30'
5	Double Riser	4, 5	6	Ark Valley	5	18+16/Rt.		8'	18'

REVISED: 6/27/07

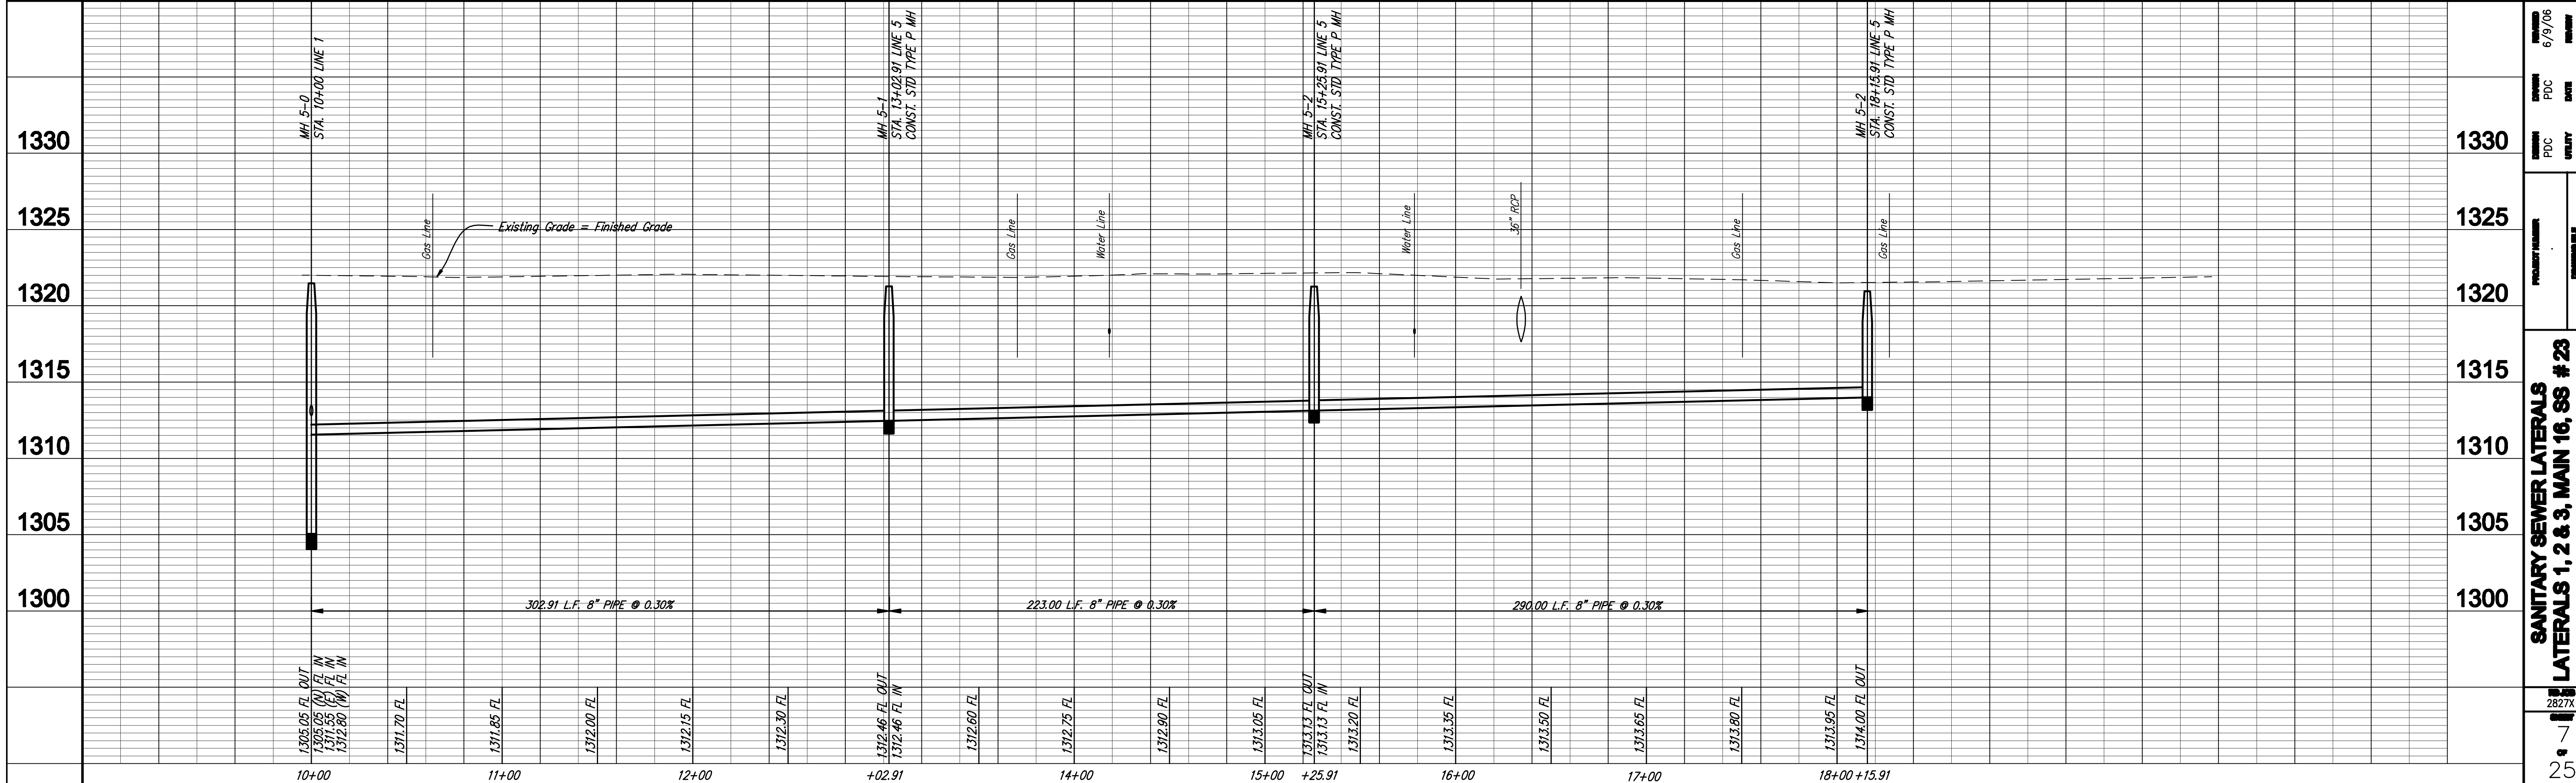


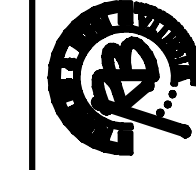

PROJECT NUMBER: 468-83958
 DATE: 6/9/06
 PDC: [blank]
 PDC: [blank]
 PDC: [blank]
 DATE: 2/22/06
 UNIT: [blank]


SANITARY SEWER LATERALS
 LATERALS 1, 2 & 3, MAIN 16, SS # 23
 LINE 5

2827X
 7
 25