


SEWER SERVICE TABLE

NUMBER		LOCATION				FOR INFORMATION ONLY	
		LOT NO.	BLOCK NO.	LINE NO.	STATION \ DIRECTION	APPROXIMATE LENGTH 4" PIPE VERTICAL	HORIZONTAL
1	8" X 4" Tee Saddle	10	-	11	11+46/Lt.	6.0'	5.0'
2	8" X 4" Tee Saddle	11	-	11	11+51/Rt.	6.0'	5.0'

NOTE: Vertical Riser Pipe shall be extended to 2' minimum above ground water elevation and 4' maximum below proposed ground elevation.

REVISED: 1/28/09  
REVISED: 12/31/07  
REVISED: 12/20/07

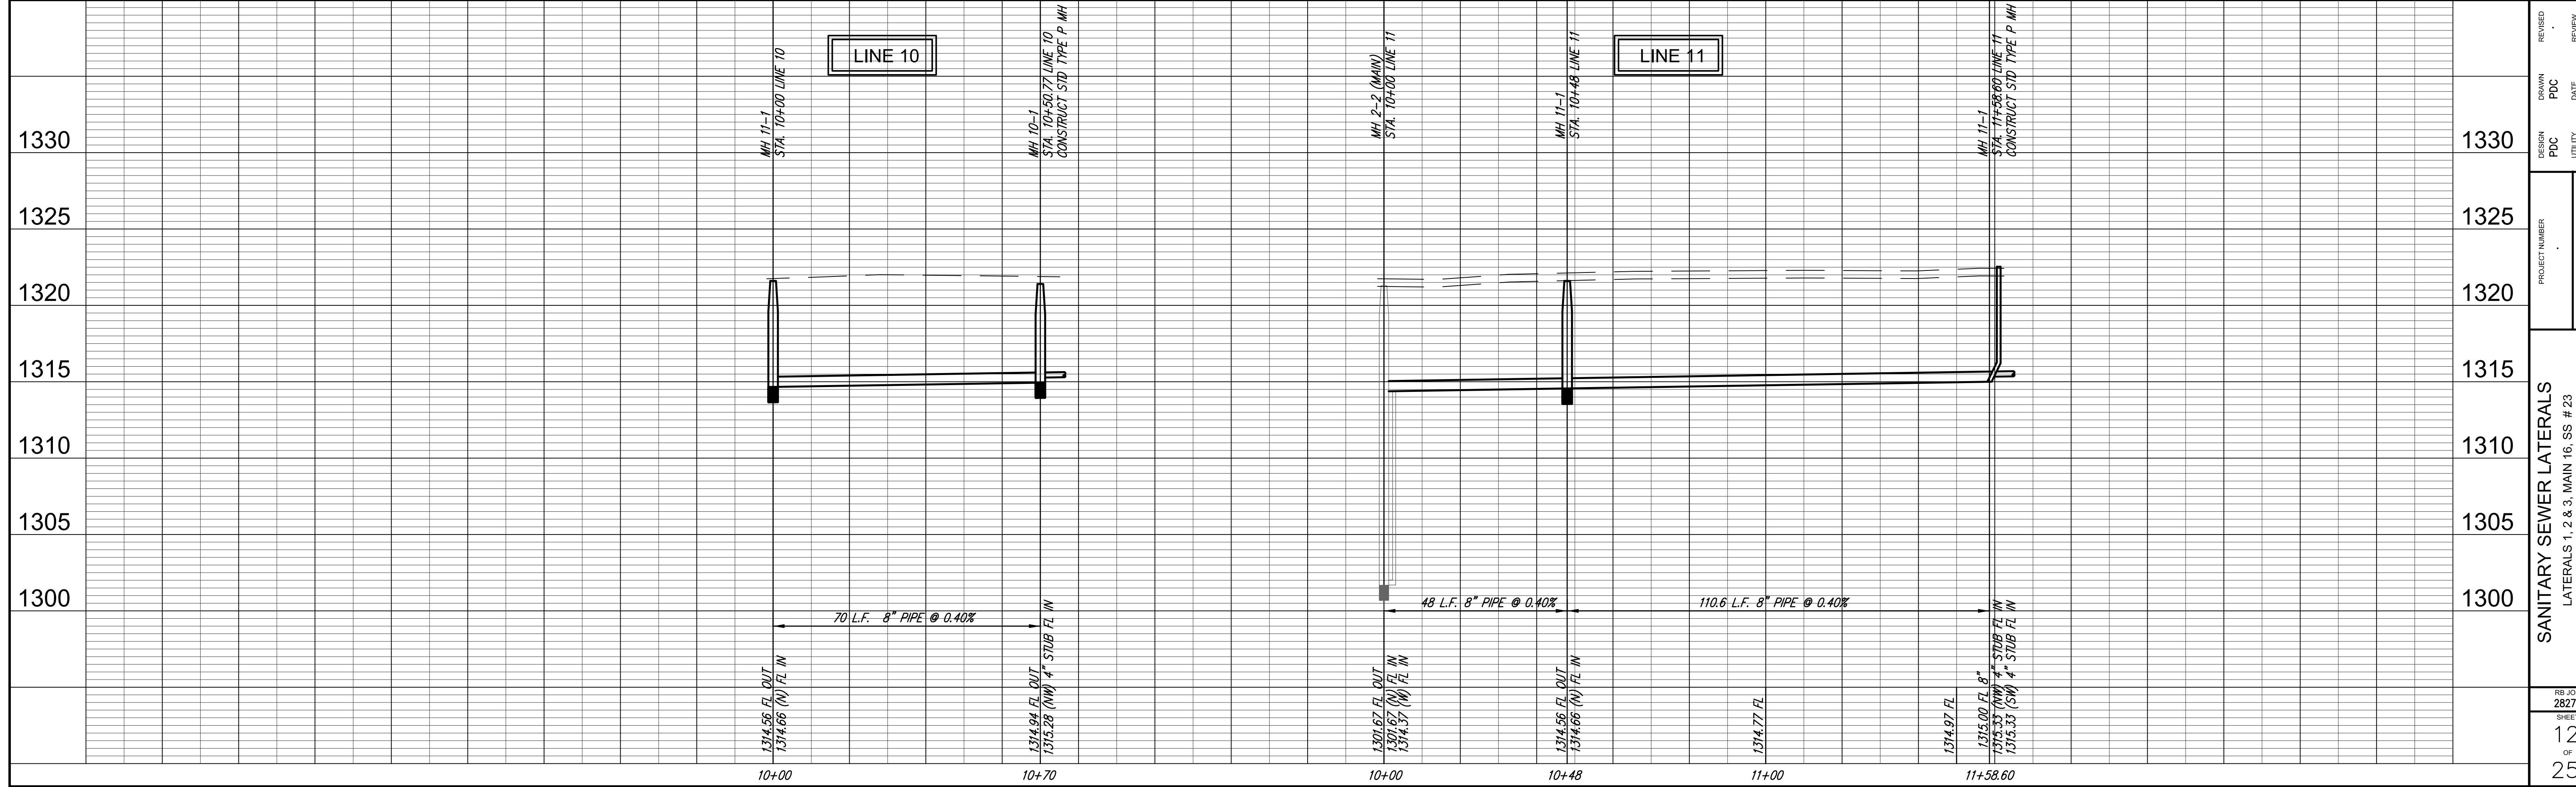

**Ruggles & Bohm, P.A.**  
Engineering, Surveying, and Planning  
100 North Main Street, Suite 200  
Wilmington, North Carolina 28401  
Phone: (910) 344-4828 Fax: (910) 344-4827  
www.rugglesandbohm.com

**PROJECT NUMBER:** .  
**DRAWING FILE:** Engg Base

**DESIGN:** PDC  
**DATE:** 3/26/07

**DRAWN:** PDC  
**DATE:** .

**REVIEW:** REVIEW

**SANITARY SEWER LATERALS**  
LATERALS 1, 2 & 3, MAIN 16, SS # 23  
**LINE 10 & LINE 11**

RB JOB 2827X  
SHEET 12 OF 25