

FRAN'S ADDITION  
BLK A  
1  
FRANK FLORES, JR.  
RI - 10057

Lot 3 Block A  
Straw Addition

S ADDITION  
BLK A  
2  
MORGE W. NICHOLSON  
Revocable Living Trust  
RI - 10058  
6315 S. Hydraulic


16+18.16 P.I.  
End Pavement Taper Lt

SPEED  
LIMIT  
40

R2-1  
24" x 30"

R/W= Exstg R/W 60' SL

Sta 20+50  
27.5' Lt  
Install  
SPEED LIMIT  
R2-1  
(40mph)

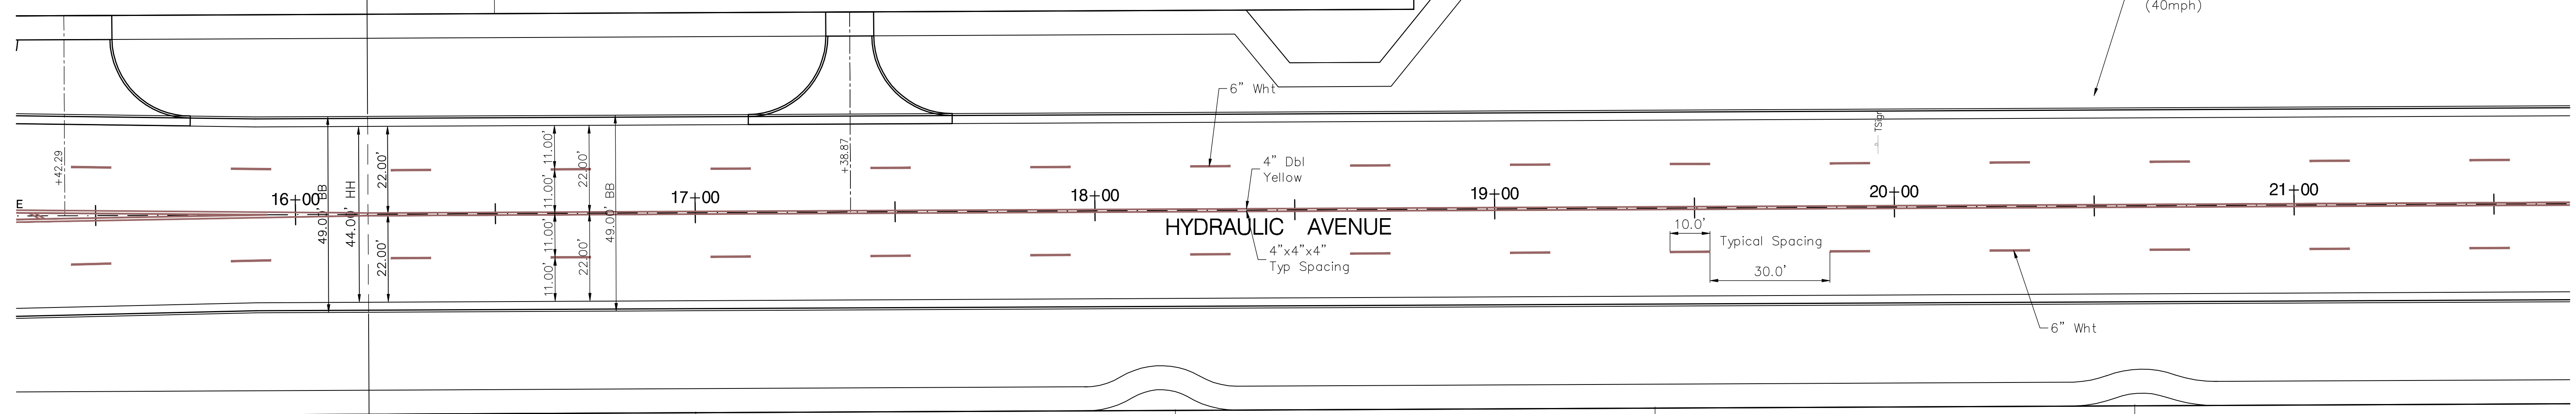

SON  
ust

16+18.16 P.I.  
End Pavement Taper Rt

LAWRENCE & DARLENE  
NICKEL  
RI - 09660  
6

LANCE D. JOHNSON, etal  
RI - 09659  
5

L. WAYNE & ERNESTINE  
MALLERNEE  
RI - 09658  
4

KRIS A.  
SCHNACKENBERG  
RI - 09657  
3

RICK L. SMITH  
RI - 09656  
2

ORCHARD VIEW 2ND ADDITION  
BLK 1

ORC

Drawing File: F:\eng\hydraulic\_pla3\traffic base (MRK02)

Design: AZIERE  
Drawn: staff  
Approved: JFB  
Scale: NOTED

Project No. 99-09-E452 CAPITAL IMPROVEMENT PROJECT  
Marking and Signing Plan  
Sta. 16+18.16 to Sta. 21+50  
Hydraulic Avenue - from 6th to 57th street south

**B** Baughman Company, P.A.  
315 Ellis St. Wichita, KS 67211 P 316-262-7271 F 316-262-0149  
Baughman ENGINEERING | SURVEYING | PLANNING | LANDSCAPE ARCHITECTURE

SEPT. 2005  
SHEET  
52  
OF  
79