



PHASE VI Continue Construction of Bridge Across the Riverside Drainage Canal.  
 Detour Through Traffic to Broadway VIA 55th Street South and 63rd Street South.

PHASE VIa Continue Construction of Roadway on East side of Hydraulic Ave. from  
 North of 63rd Street to the Riverside Drainage Canal While maintaining 2 Way  
 Traffic on New West Side Pavement from 63rd Street to the Riverside Drainage  
 Canal. East-West Traffic on 61st Street.

SCALE: 1" = 150'

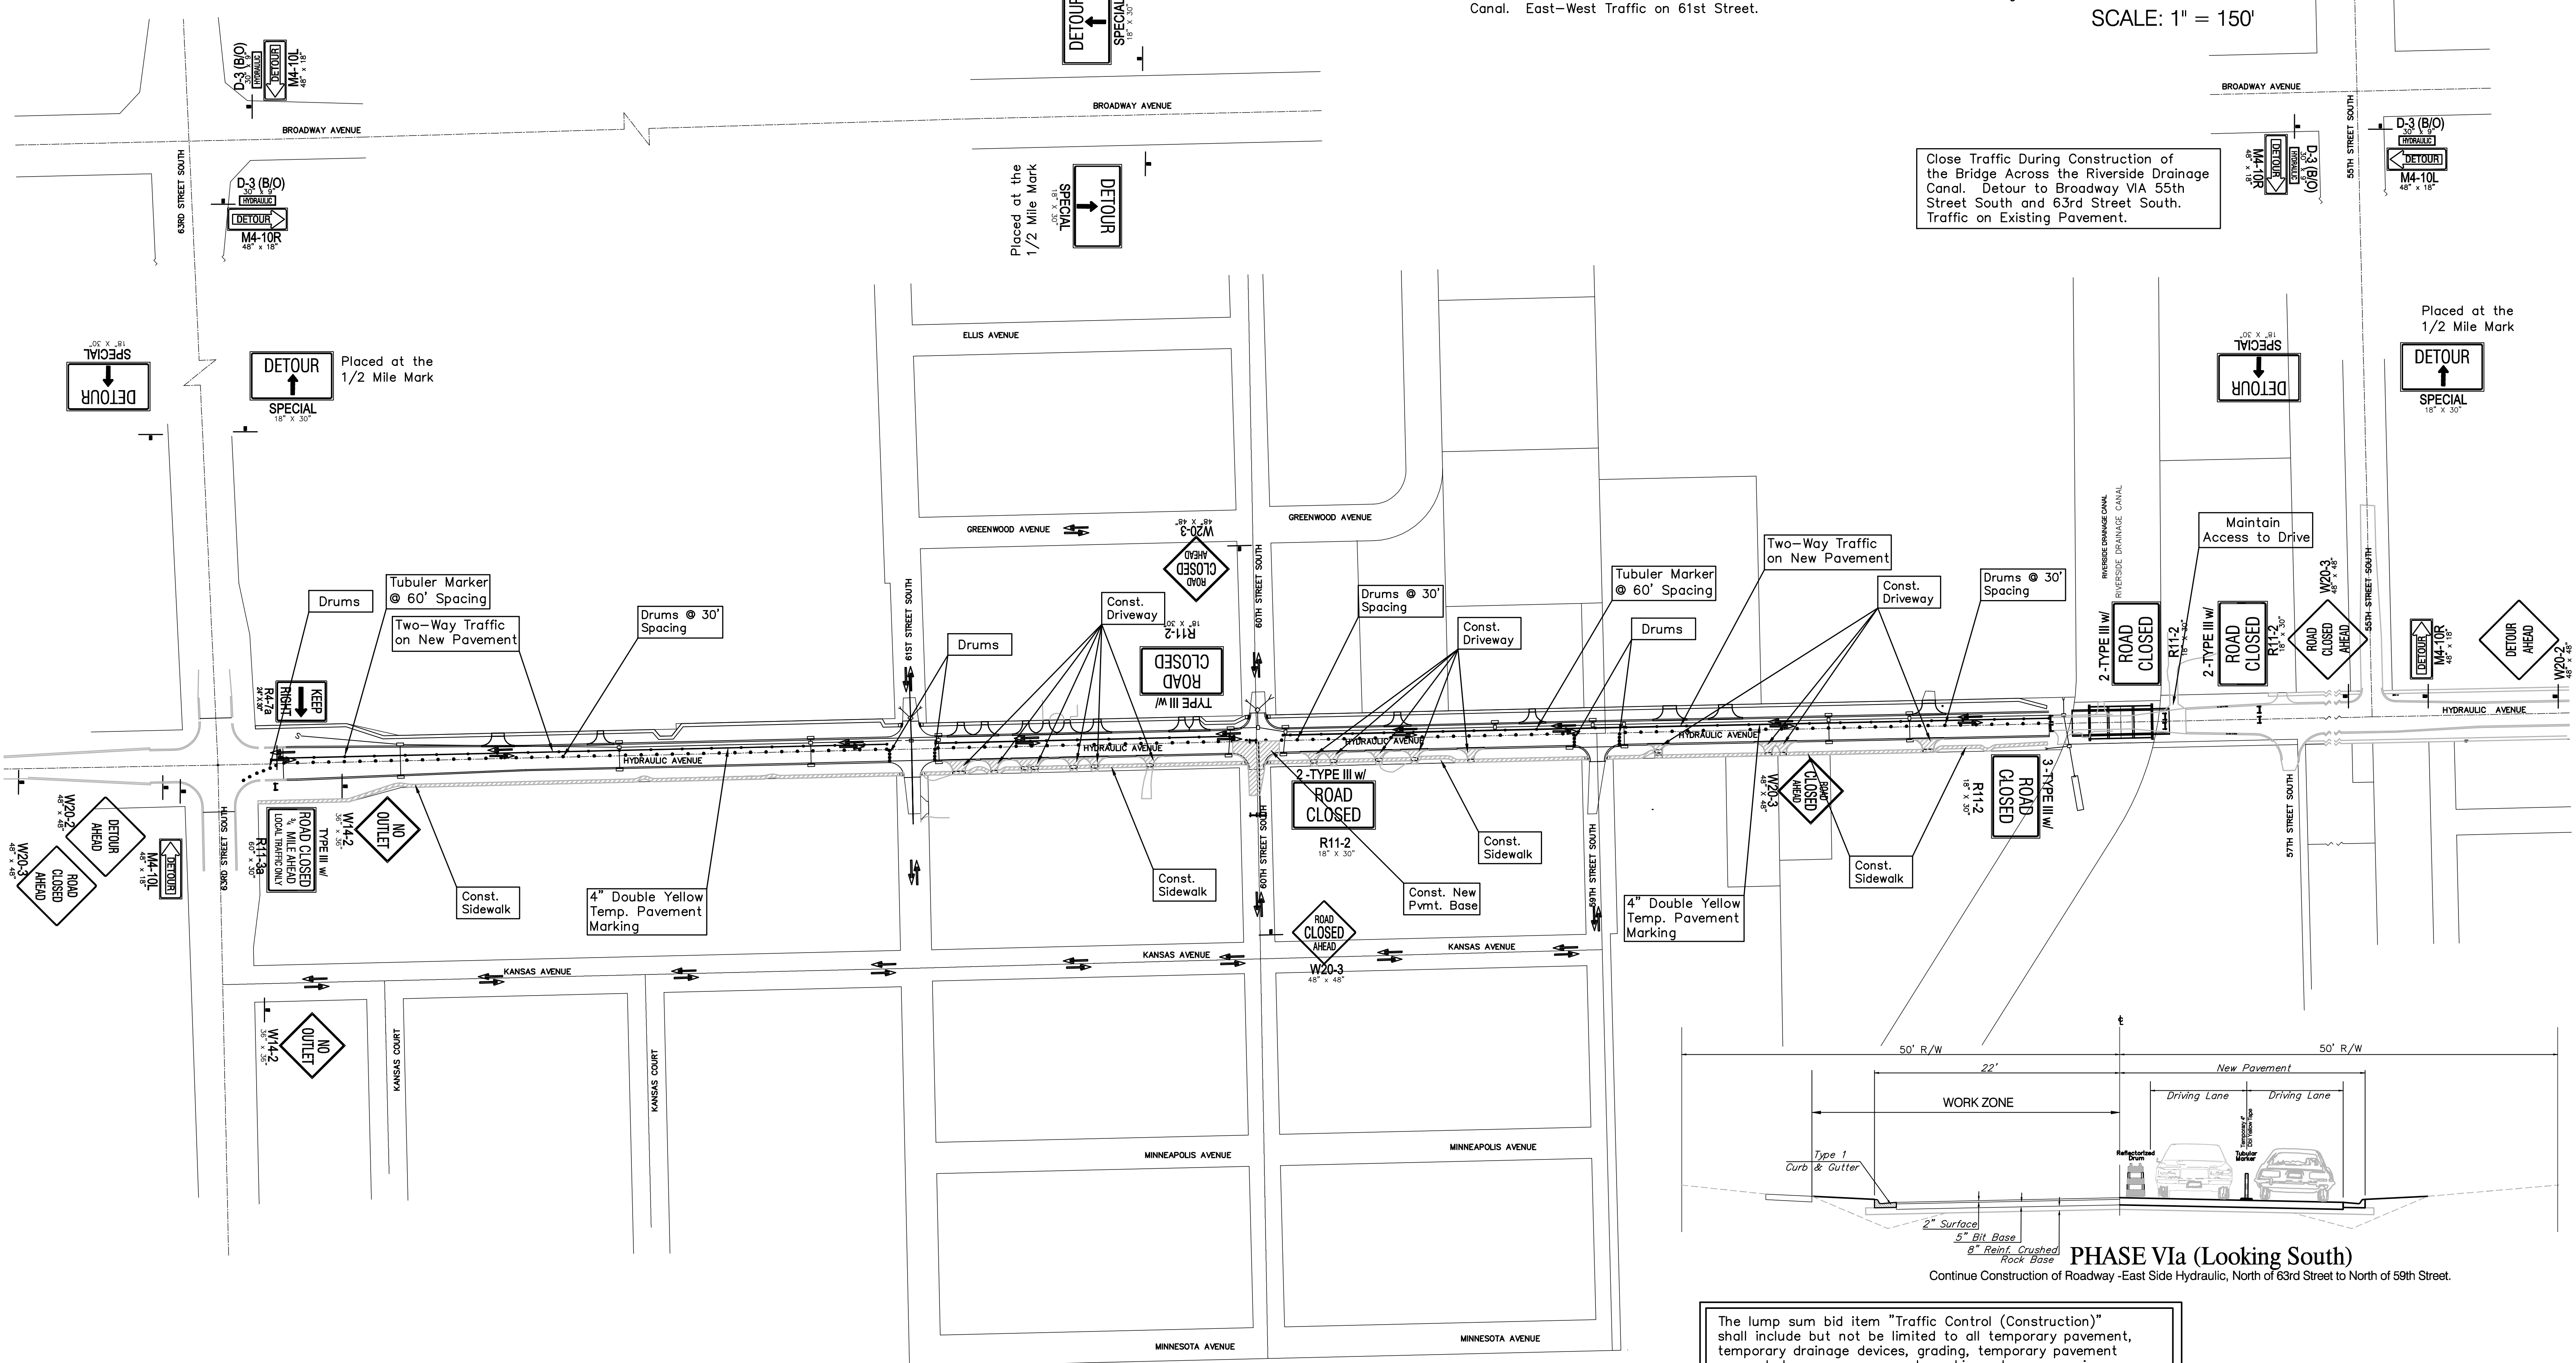

Close Traffic During Construction of the Bridge Across the Riverside Drainage Canal. Detour to Broadway VIA 55th Street South and 63rd Street South. Traffic on Existing Pavement.

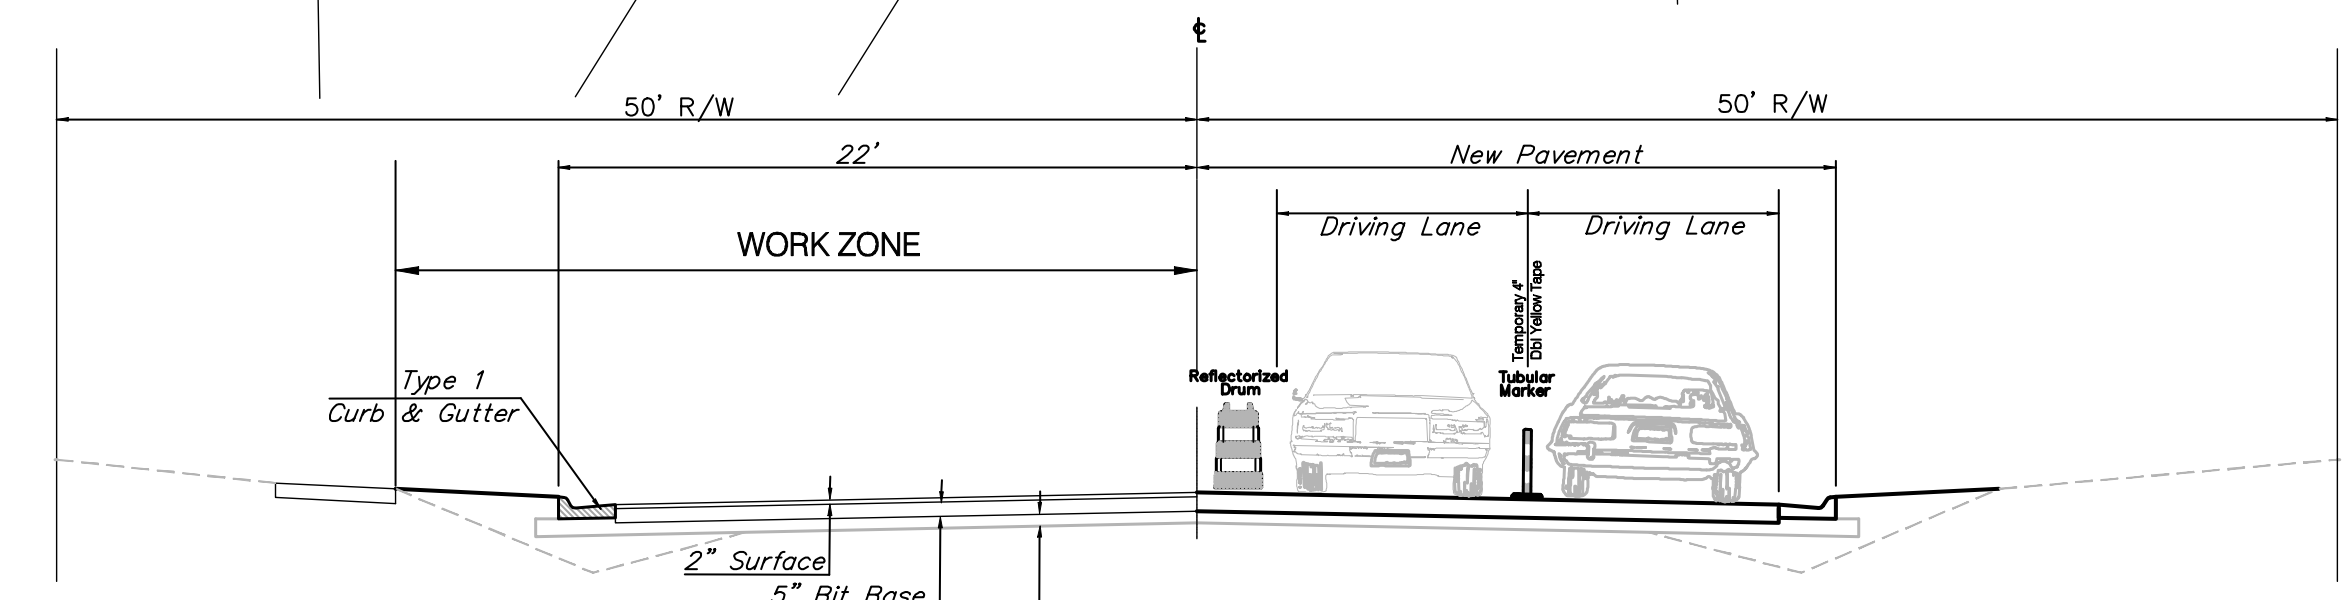

**PHASE VIa (Looking South)**

Continue Construction of Roadway - East Side Hydraulic, North of 63rd Street to North of 59th Street.

The lump sum bid item "Traffic Control (Construction)" shall include but not be limited to all temporary pavement, temporary drainage devices, grading, temporary pavement removal, temporary pavement markings, temporary signage, flagmen, etc. and any other device and/or operation required to route traffic through the project during construction.