


PHASE VIIa After Completion of the Bridge Across the Riverside Drainage Canal Construct Roadway North and South of the Bridge including Driveways and Sidewalks. Detour Through Traffic to Broadway VIA 55th Street South and 63rd Street South. Two-way Traffic North-South on New Pavement. East-West Traffic on 60th Street and 61st Street.

SCALE: 1" = 150'

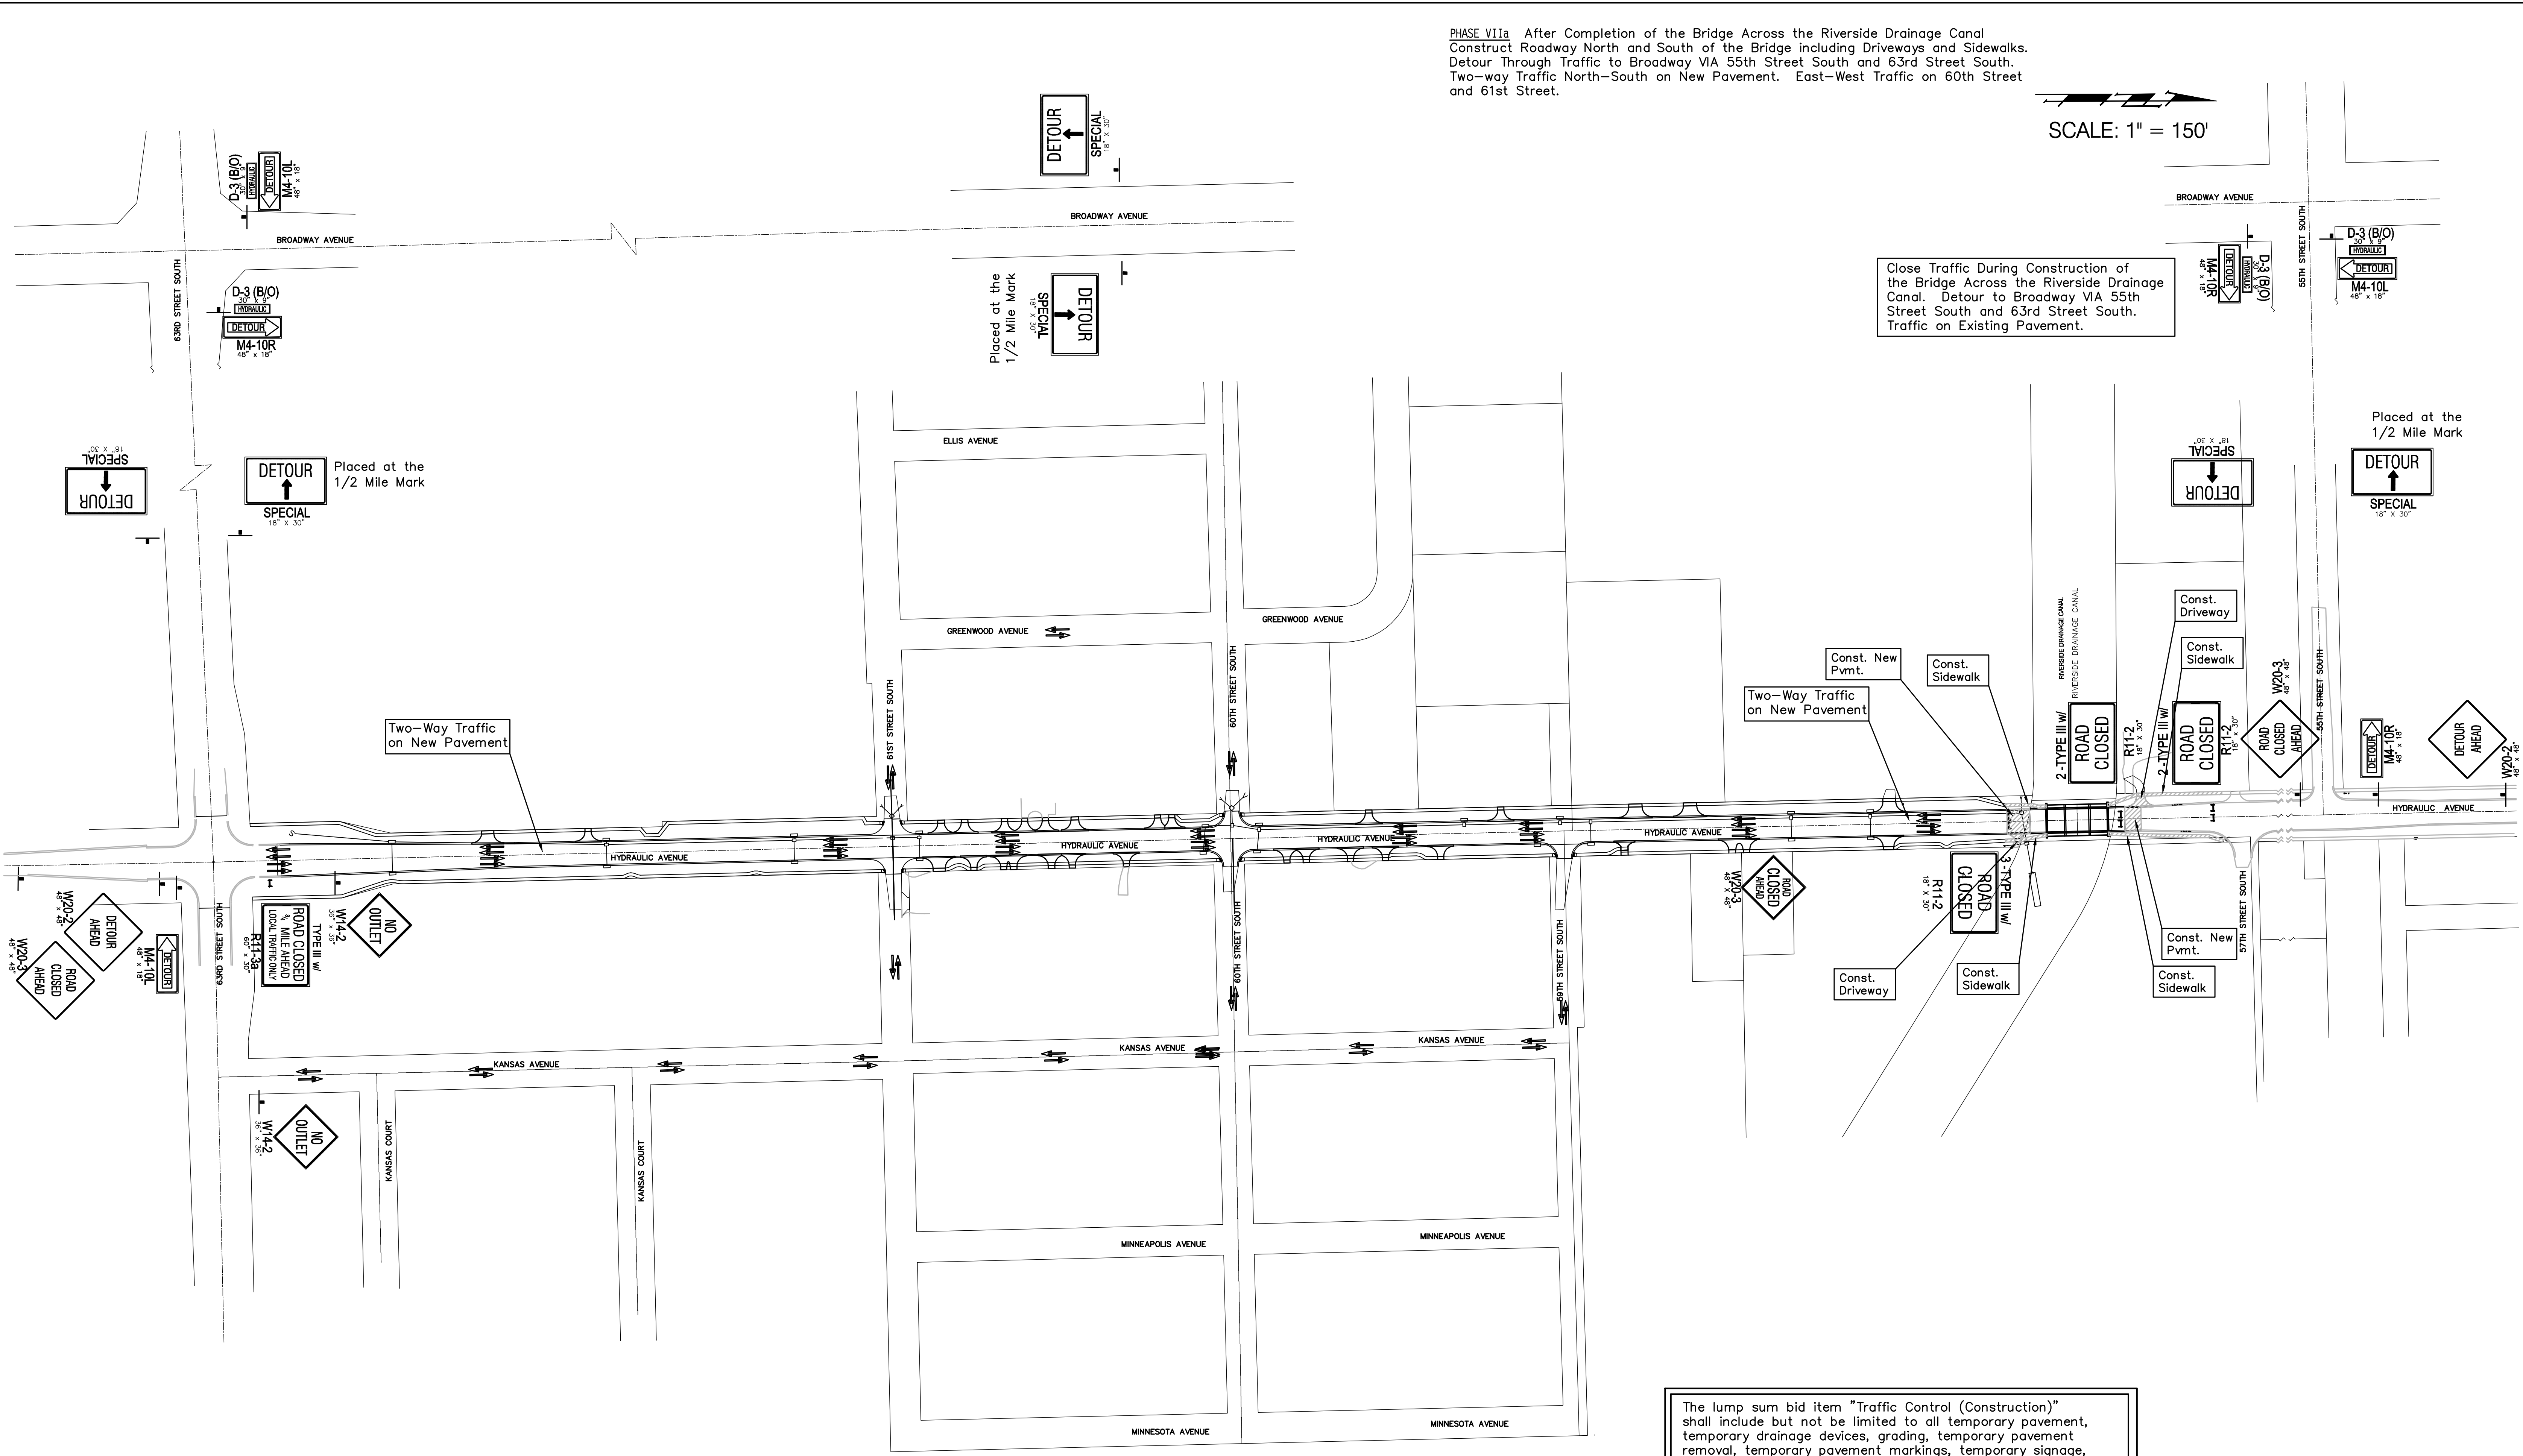

Close Traffic During Construction of the Bridge Across the Riverside Drainage Canal. Detour to Broadway VIA 55th Street South and 63rd Street South. Traffic on Existing Pavement.

The lump sum bid item "Traffic Control (Construction)" shall include but not be limited to all temporary pavement, temporary drainage devices, grading, temporary pavement removal, temporary pavement markings, temporary signage, flagmen, etc. and any other device and/or operation required to route traffic through the project during construction.