


STATE	PROJECT NO.	FISCAL YEAR	SHEET NO.	TOTAL SHEETS
KANSAS	87 N-0247-01	2005	48	48

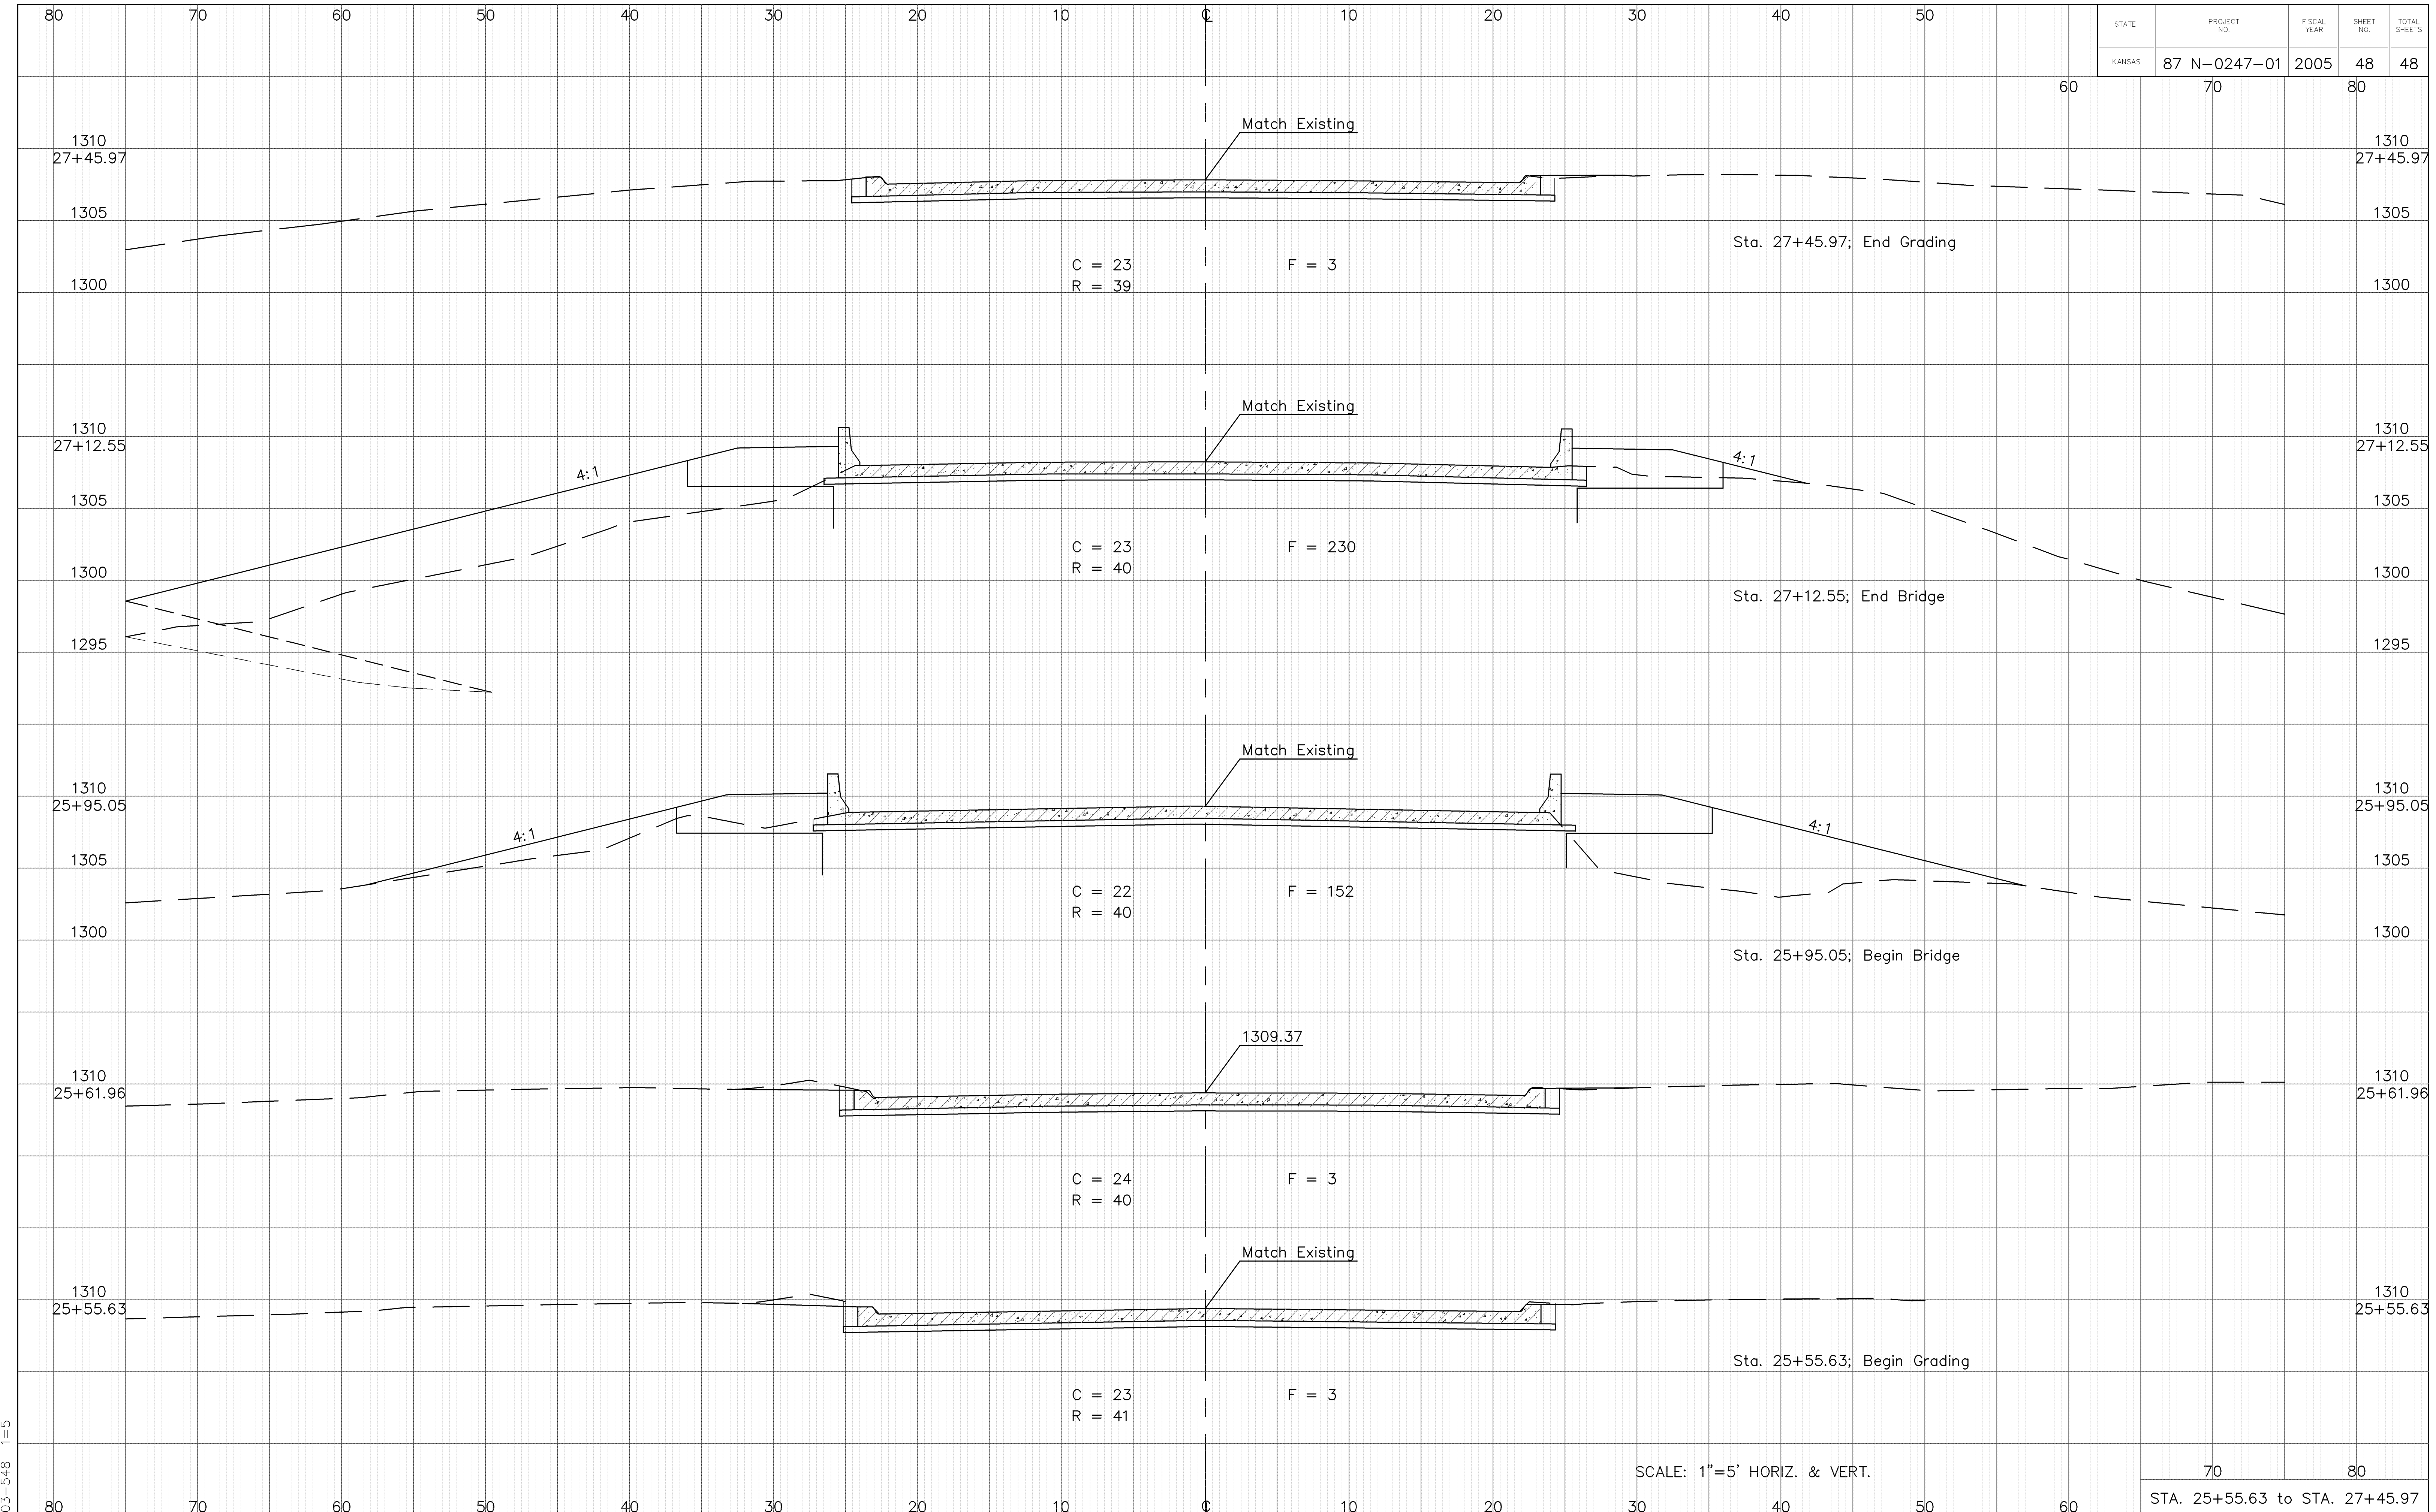

03-548 1=5

SCALE: 1"=5' HORIZ. & VERT.

70 80
STA. 25+55.63 to STA. 27+45.97