

COUNTY	STATE	PROJECT NUMBER	FISCAL YEAR	SHEET NO.	TOTAL SHEETS
SEDGWICK	KANSAS	87 N-0237-01	2006	50	78




- LEGEND:**
- TRAFFIC FLOW (FOR PLAN USE ONLY)
 - REFLECTORIZED DRUMS @ 30' SPACING OR AS NOTED
 - REFLECTORIZED TUBULAR MARKERS @ 30' SPACING OR AS NOTED
 - ▬ TYPE III BARRICADE WITH TYPE A LOW INTENSITY FLASHERS
 - SIGN
 - ▨ PHASE I WORK AREA


REQUIRED SUB-PHASES OF CONSTRUCTION DURING PHASE I



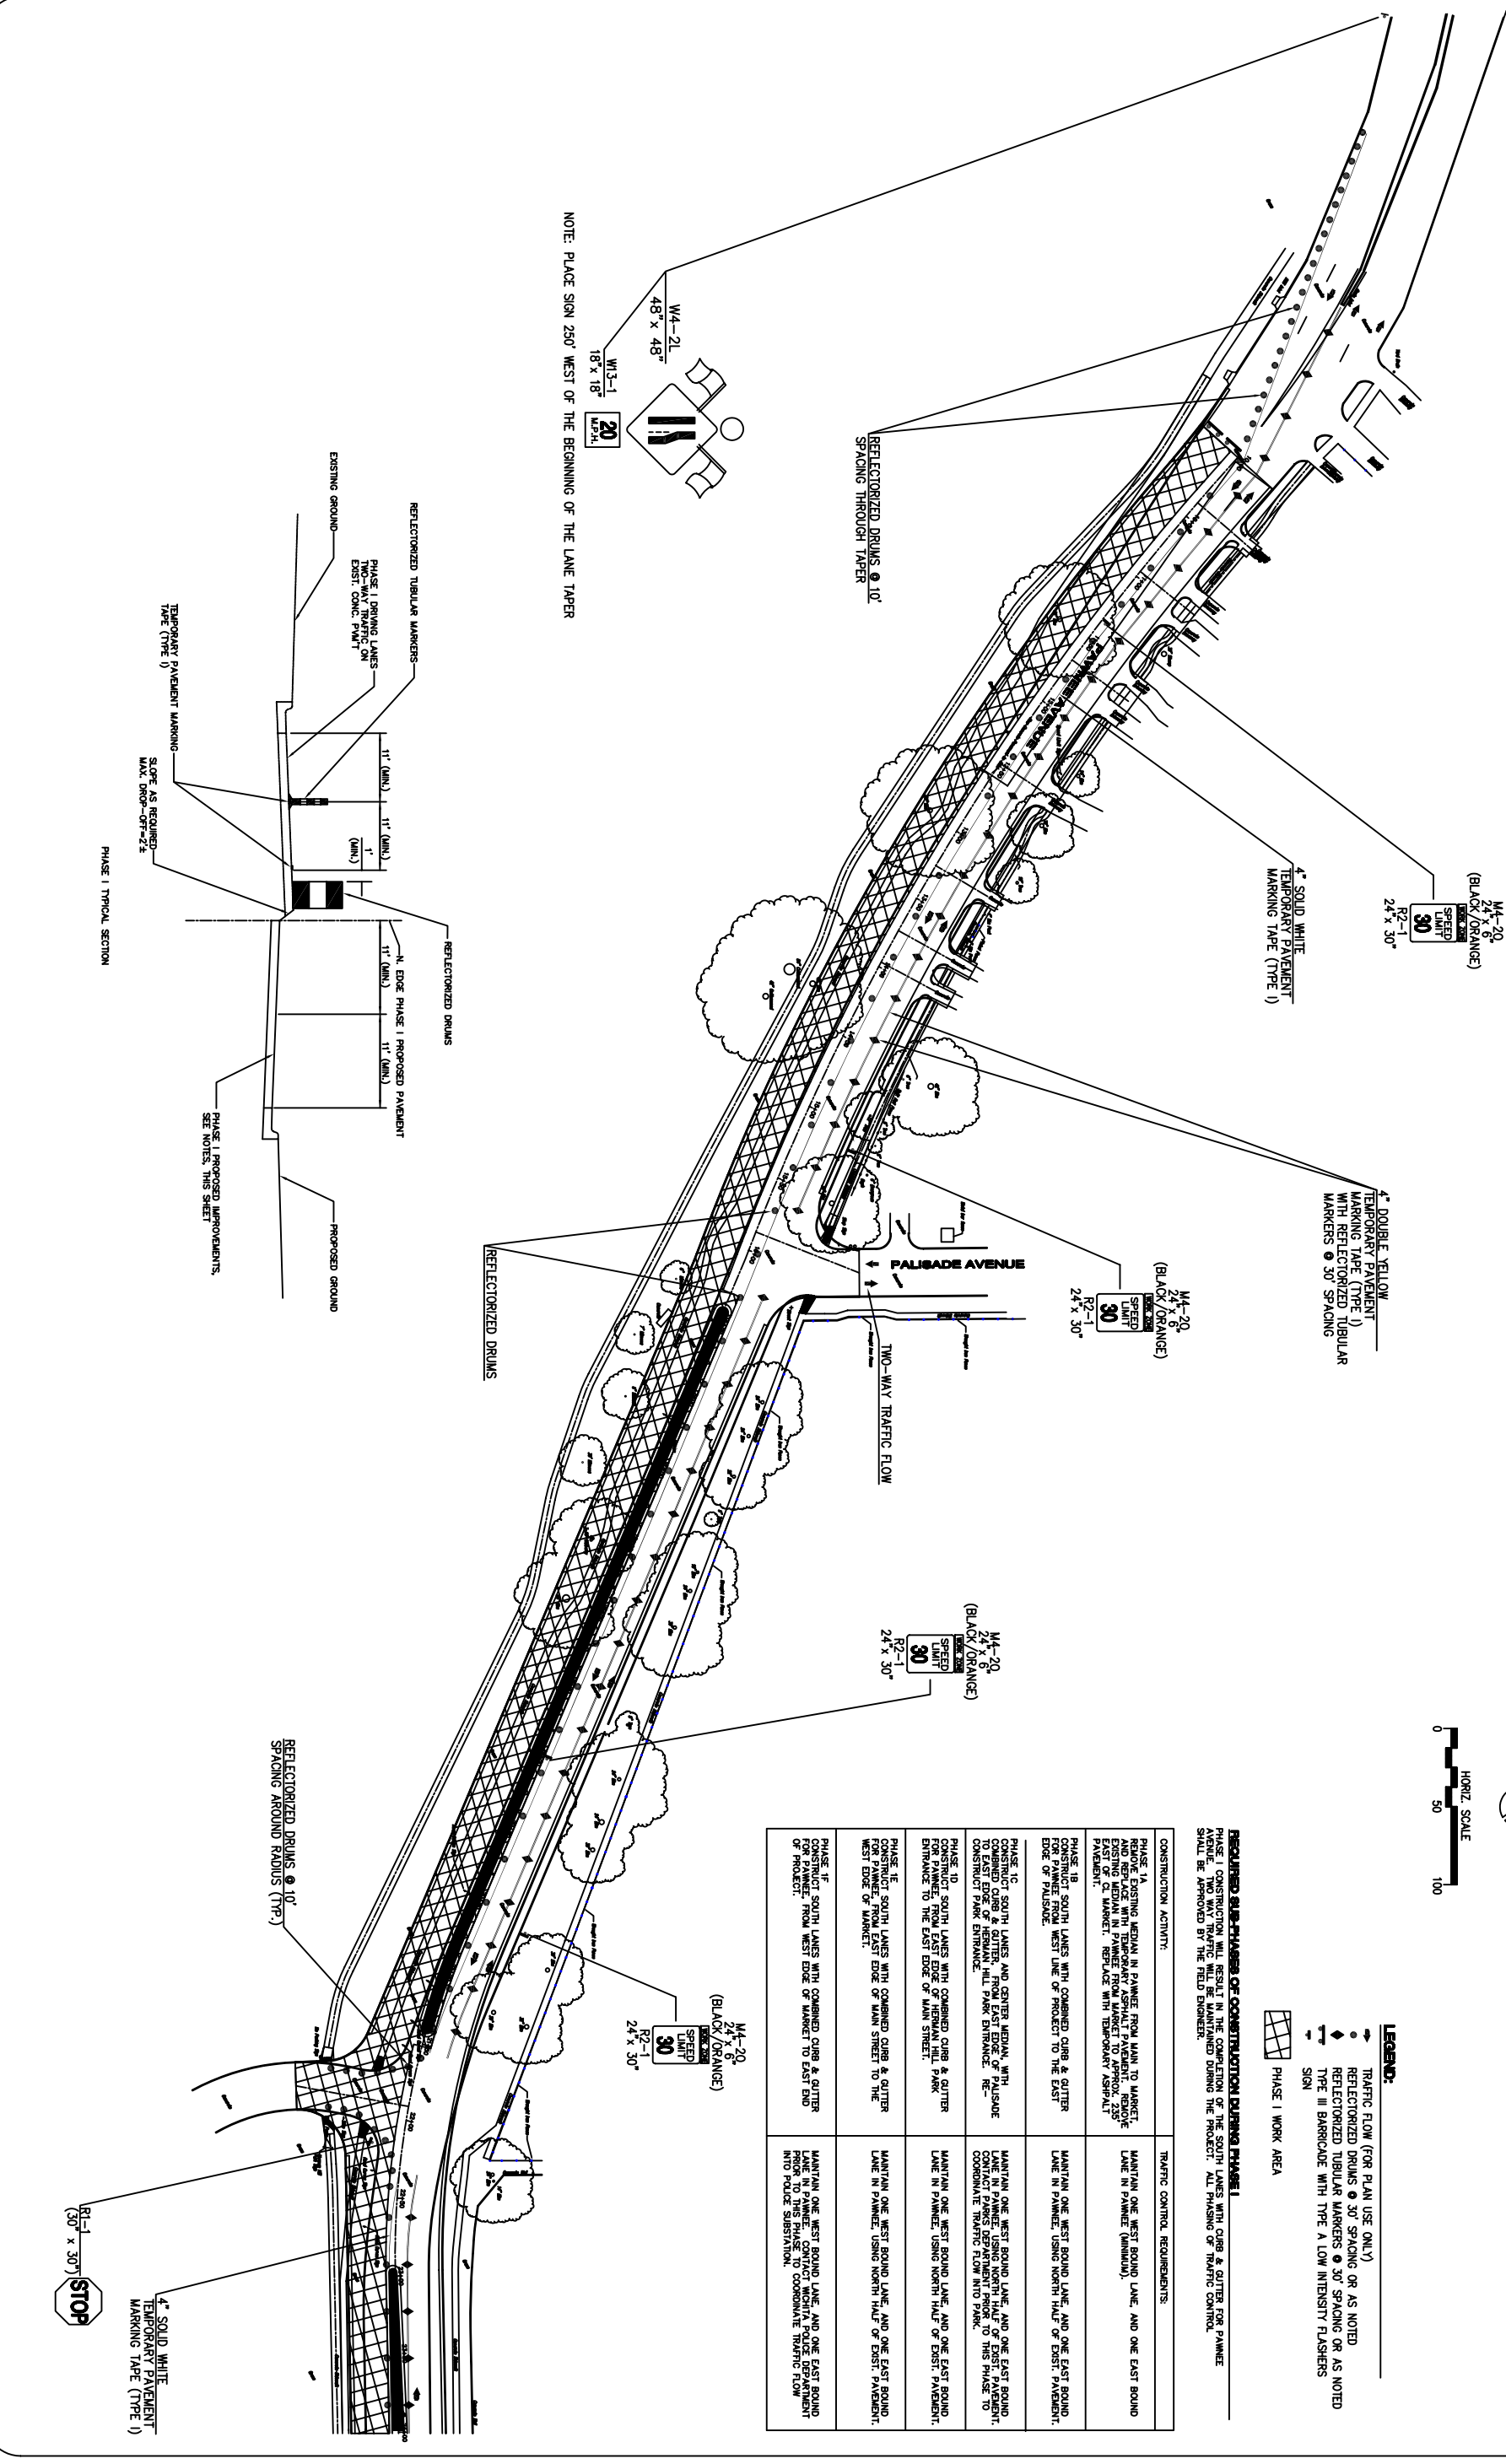

NOTE: PLACE SIGN 250' WEST OF THE BEGINNING OF THE LANE TAPER

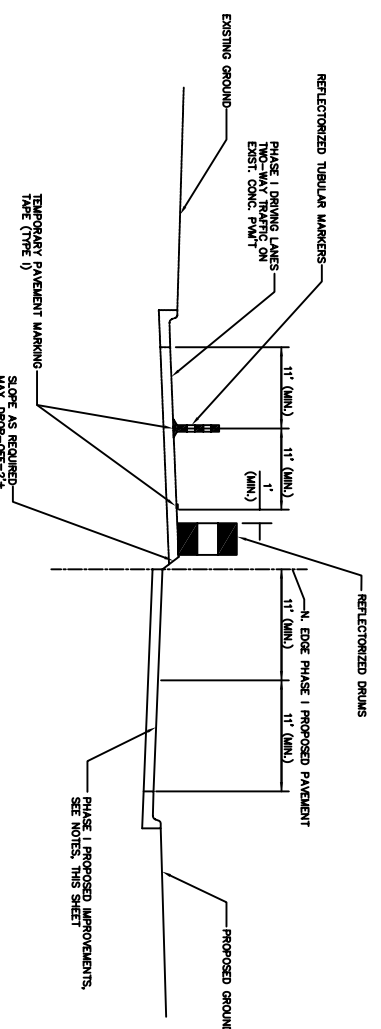

scale: as noted
 drawn by: dds
 checked by: cry
 date: Mar. 2006
 P/N: 04-179
 revisions:

**TRAFFIC CONTROL PLAN
 PHASE I**

Paving & Storm Sewer Improvements
 City of Wichita
 Sedgwick County, Kansas

YOUNG & ASSOCIATES, P.A.
 Civil and Environmental Engineers

100 S. Georgie, Derby, KS 67037
 Tel: (316)788-2552
 Fax: (316)788-4408

Sheet No.
 50 of 78