
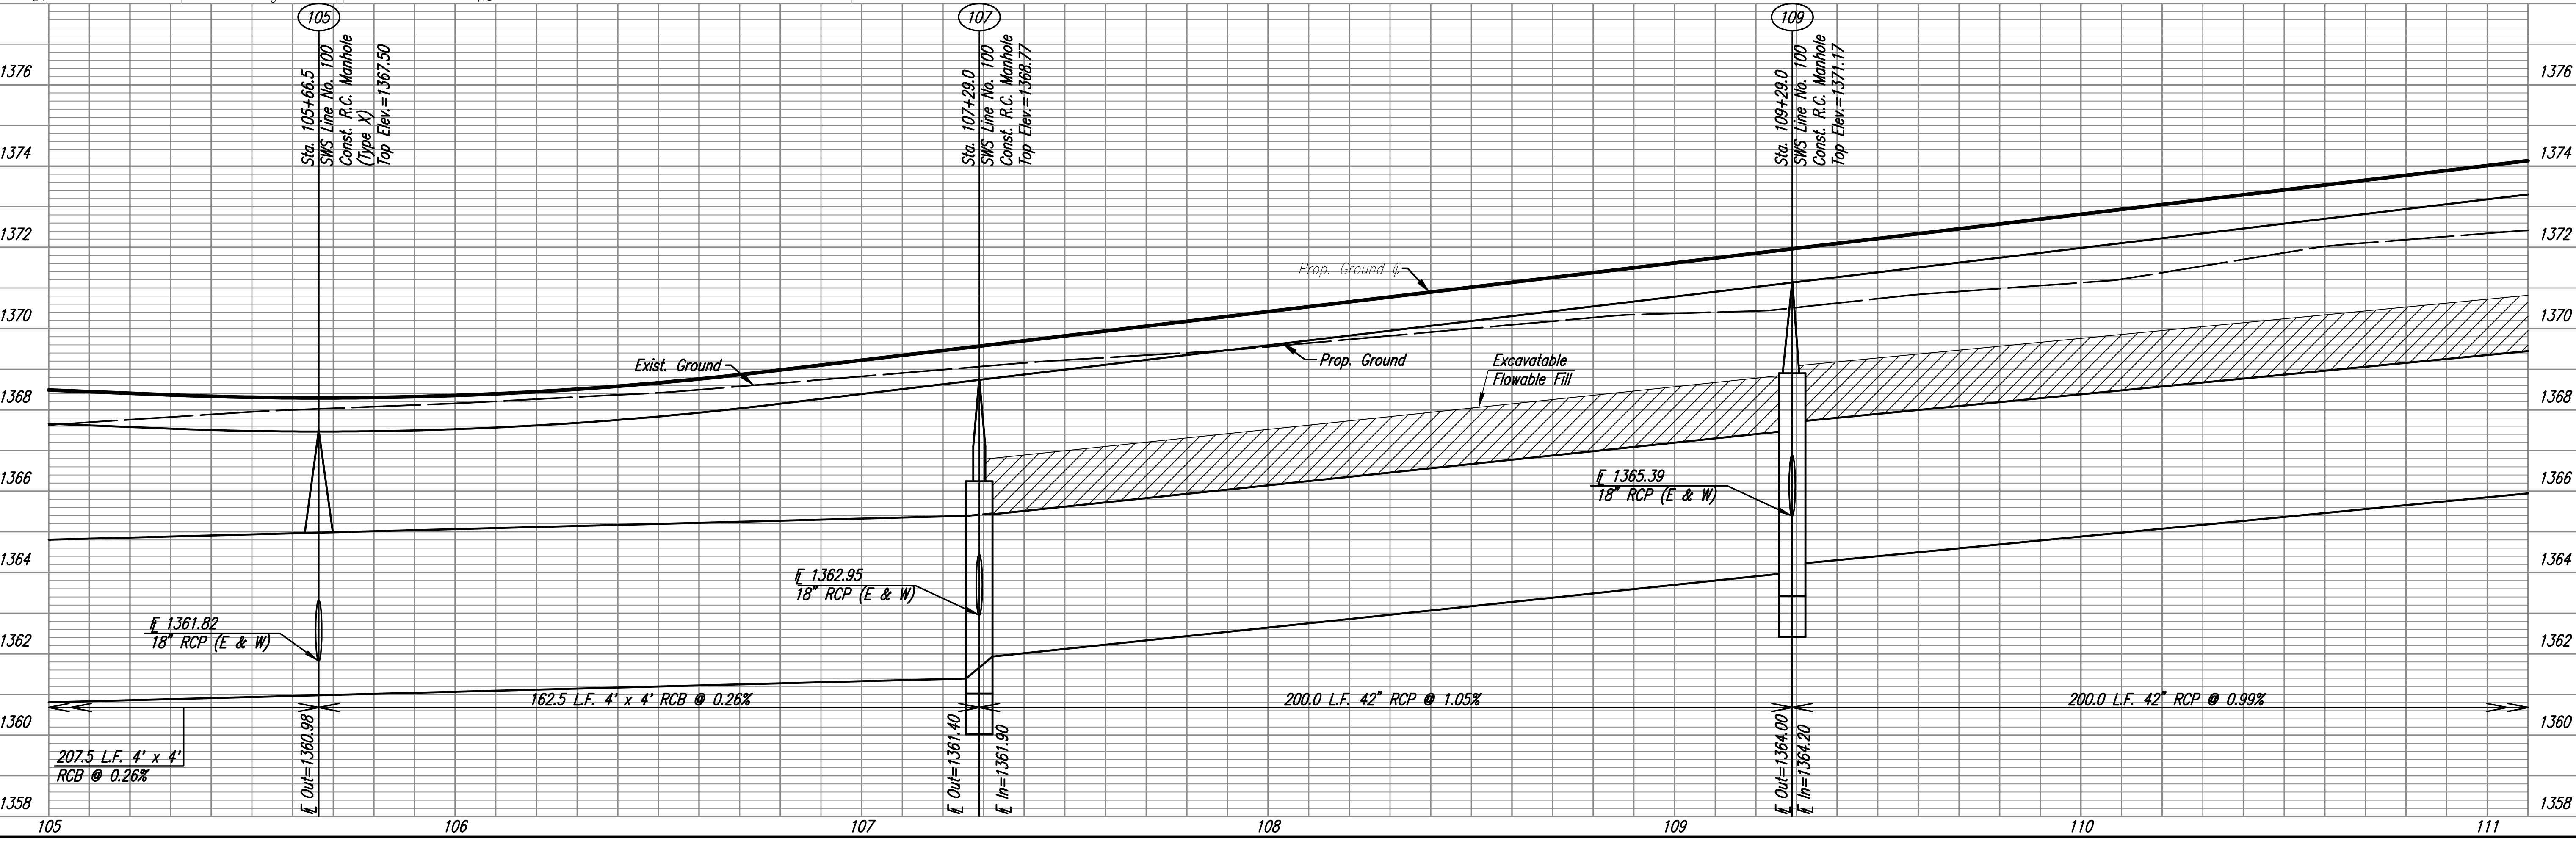


DSNR: OPER: JGP SCALE: 1:2004/04219/SWS LINE 1 2.DGN 8-22-2005 13:38:40 LAST REV: <9-27-2005>> BY: RJM

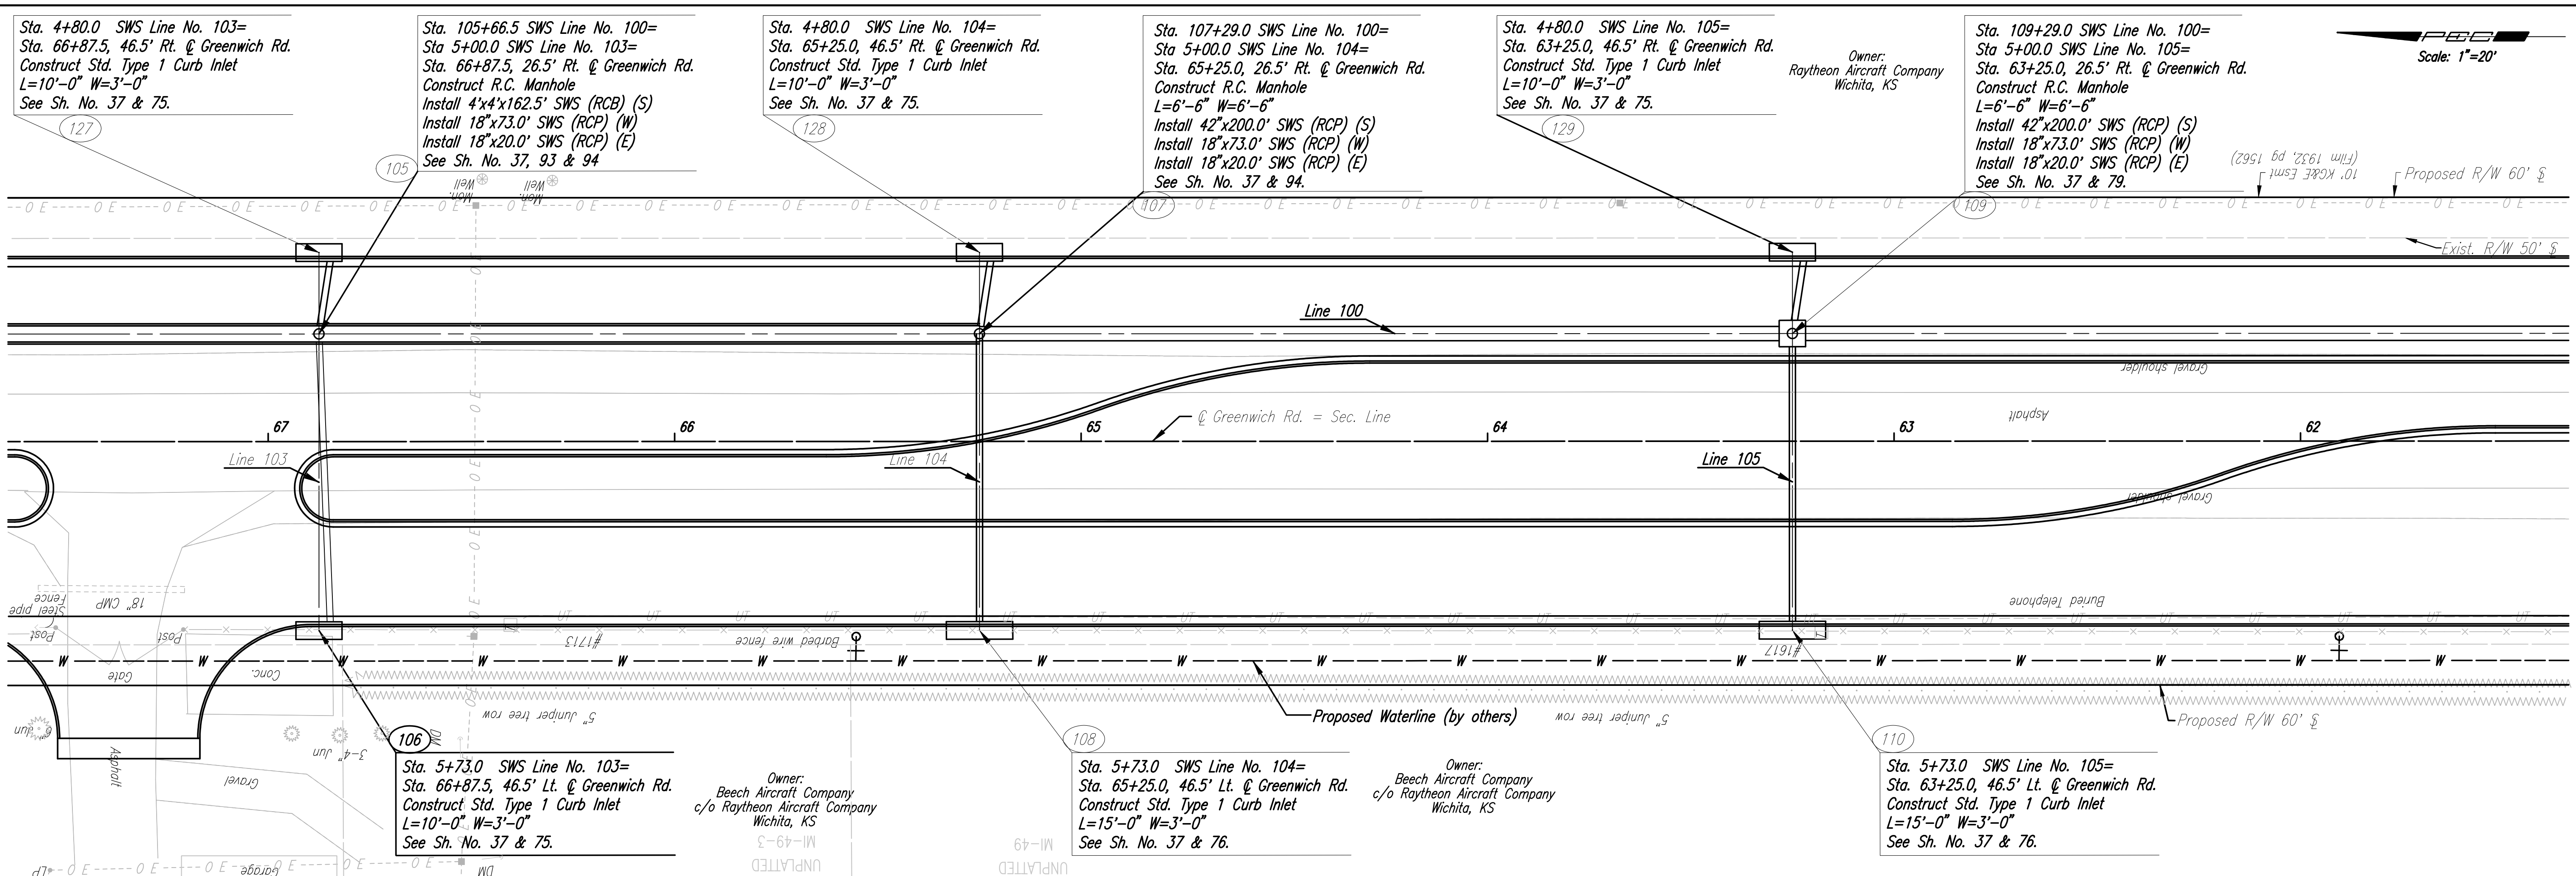

GREENWICH ROAD  
**STORM SEWER PLAN**  
 LINE NO. 100  
 Professional Engineering Consultants, P.A.  
 JOB: S:\TOPEKA\WICHITA, KANSAS\0202  
 316-262-2891 • FAX: 316-268-3600  
 Job No. 04219 Date Sept. 2004  
 Designed by ADJ  
 Drawn by JGP  
 Sheet 34 of 215  
 C.O.W. PROJ. NO. 472-84004

Scale: 1"=20'

Sta. 4+80.0 SWS Line No. 103=  
 Sta. 66+87.5, 46.5' Rt. @ Greenwich Rd.  
 Construct Std. Type 1 Curb Inlet  
 L=10'-0" W=3'-0"  
 See Sh. No. 37 & 75.

Sta. 105+66.5 SWS Line No. 100=  
 Sta. 5+00.0 SWS Line No. 103=  
 Sta. 66+87.5, 26.5' Rt. @ Greenwich Rd.  
 Construct R.C. Manhole  
 Install 4'x4'x162.5' SWS (RCB) (S)  
 Install 18"x73.0' SWS (RCP) (W)  
 Install 18"x20.0' SWS (RCP) (E)  
 See Sh. No. 37, 93 & 94

Sta. 4+80.0 SWS Line No. 104=  
 Sta. 65+25.0, 46.5' Rt. @ Greenwich Rd.  
 Construct Std. Type 1 Curb Inlet  
 L=10'-0" W=3'-0"  
 See Sh. No. 37 & 75.

Sta. 107+29.0 SWS Line No. 100=  
 Sta. 5+00.0 SWS Line No. 104=  
 Sta. 65+25.0, 26.5' Rt. @ Greenwich Rd.  
 Construct R.C. Manhole  
 L=6'-6" W=6'-6"  
 Install 42"x200.0' SWS (RCP) (S)  
 Install 18"x73.0' SWS (RCP) (W)  
 Install 18"x20.0' SWS (RCP) (E)  
 See Sh. No. 37 & 94.

Sta. 4+80.0 SWS Line No. 105=  
 Sta. 63+25.0, 46.5' Rt. @ Greenwich Rd.  
 Construct Std. Type 1 Curb Inlet  
 L=10'-0" W=3'-0"  
 See Sh. No. 37 & 75.

Sta. 109+29.0 SWS Line No. 100=  
 Sta. 5+00.0 SWS Line No. 105=  
 Sta. 63+25.0, 26.5' Rt. @ Greenwich Rd.  
 Construct R.C. Manhole  
 L=6'-6" W=6'-6"  
 Install 42"x200.0' SWS (RCP) (S)  
 Install 18"x73.0' SWS (RCP) (W)  
 Install 18"x20.0' SWS (RCP) (E)  
 See Sh. No. 37 & 79.

Sta. 5+73.0 SWS Line No. 103=  
 Sta. 66+87.5, 46.5' Lt. @ Greenwich Rd.  
 Construct Std. Type 1 Curb Inlet  
 L=10'-0" W=3'-0"  
 See Sh. No. 37 & 75.

Sta. 5+73.0 SWS Line No. 104=  
 Sta. 65+25.0, 46.5' Lt. @ Greenwich Rd.  
 Construct Std. Type 1 Curb Inlet  
 L=15'-0" W=3'-0"  
 See Sh. No. 37 & 76.

Sta. 5+73.0 SWS Line No. 105=  
 Sta. 63+25.0, 46.5' Lt. @ Greenwich Rd.  
 Construct Std. Type 1 Curb Inlet  
 L=15'-0" W=3'-0"  
 See Sh. No. 37 & 76.

