
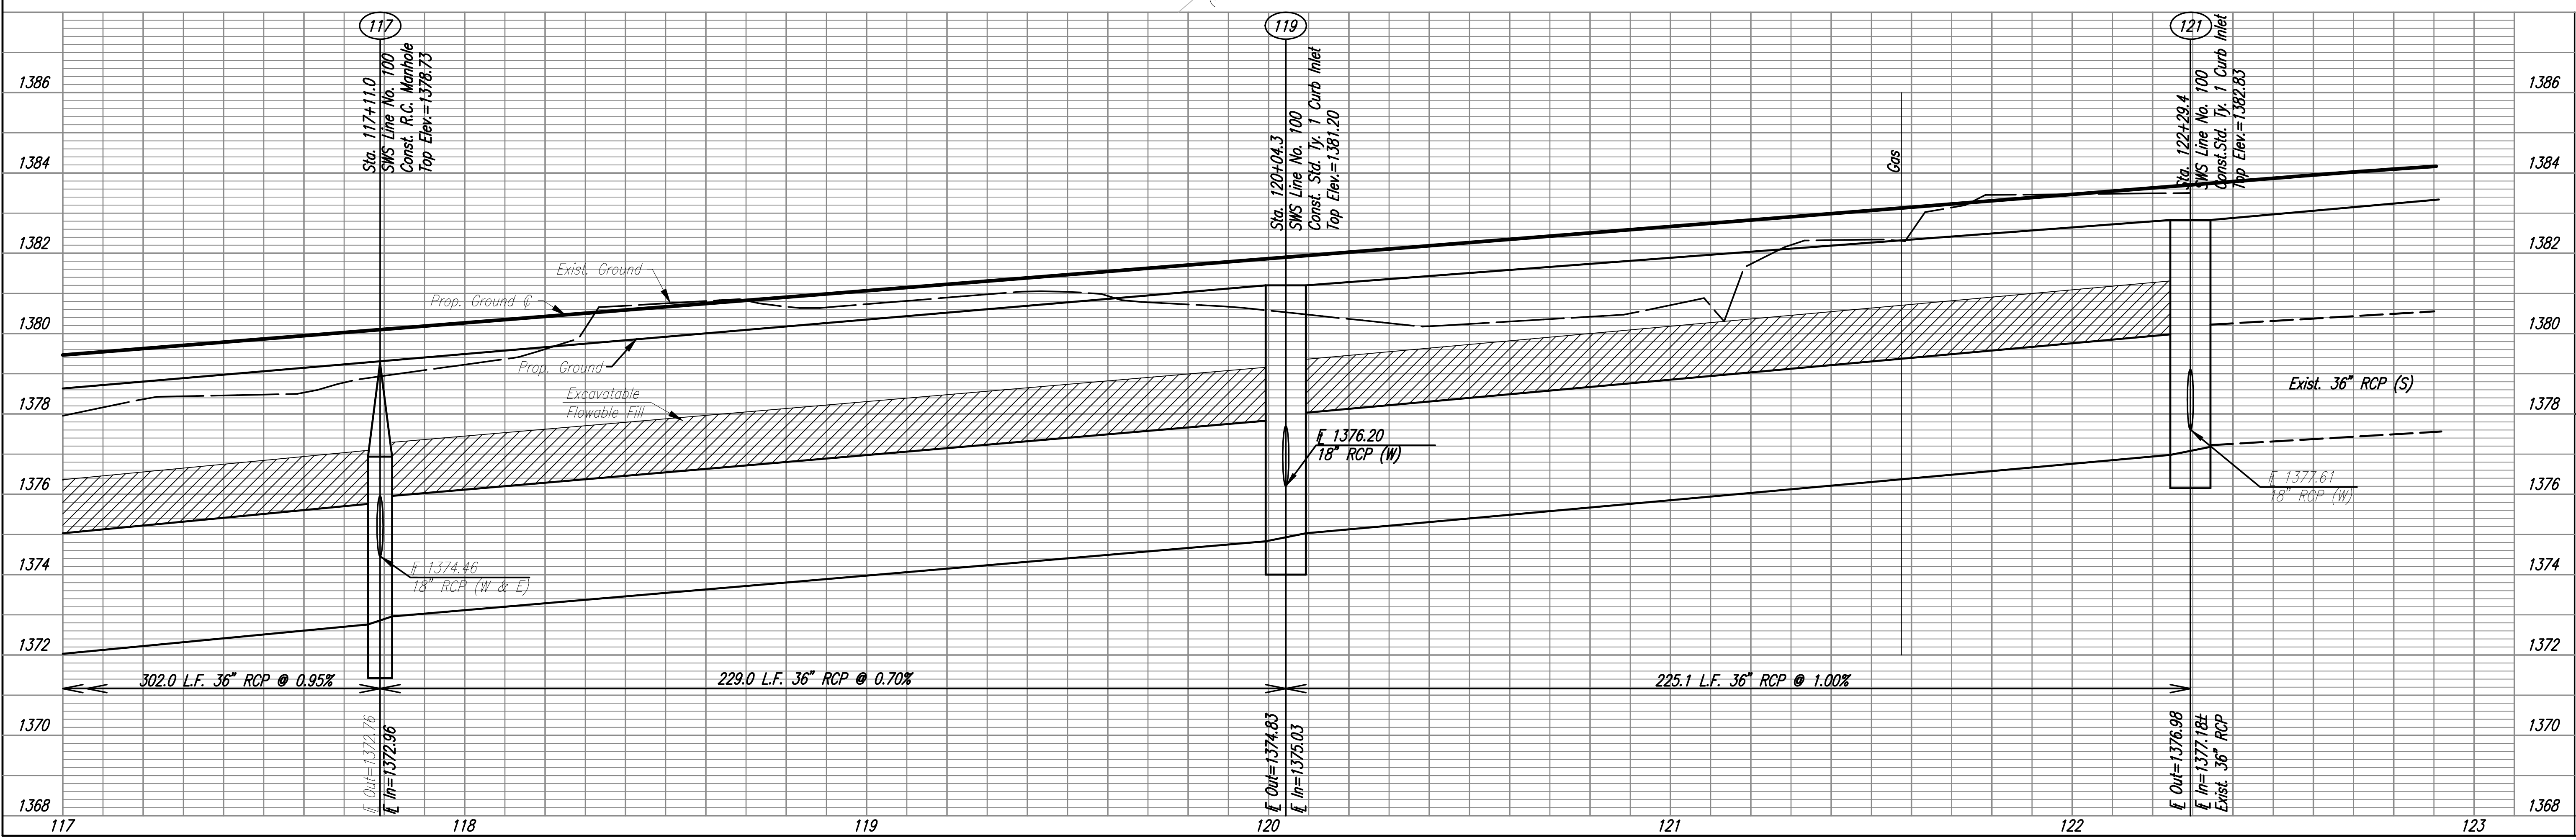


DSNR: 02/2004/04219/SWS LINE 1 4.DGN 8-22-2005 13:40:30 LAST REV: 9-27-2005 BY: RJM
 OPER: JGP SCALE:
 1"=20'0.4219/SWS LINE 1 4.DGN 8-22-2005 13:40:30 LAST REV: 9-27-2005 BY: RJM

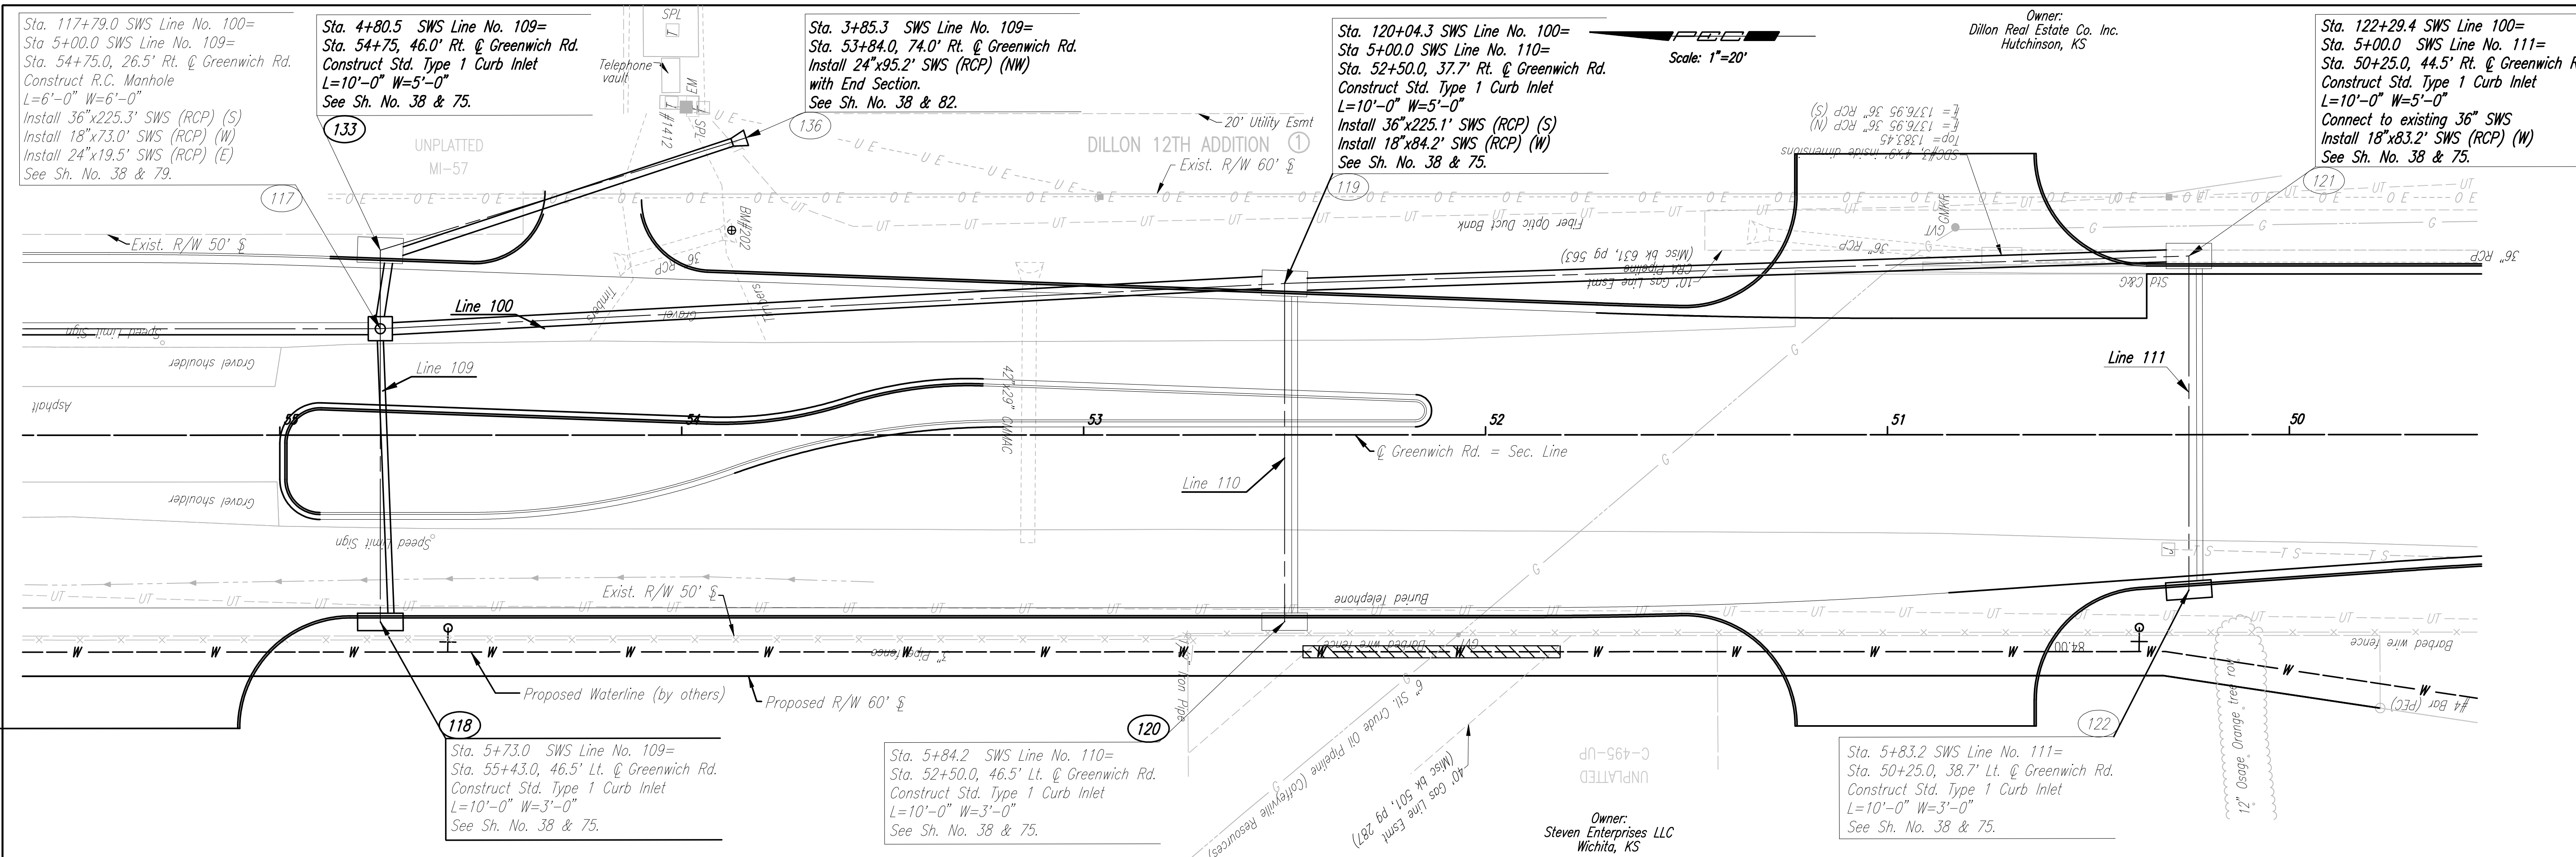

GREENWICH ROAD
STORM SEWER PLAN
 LINE NO. 100

Professional Engineering Consultants, P.A.
 300 S. TOPICKA AVENUE, WICHITA, KANSAS 67202
 316.262.2891 • FAX 316.262.3000

Job No. 04219 Date Sept. 2004
 Designed by ADJ
 Drawn by JGP

Sheet 36 of 215

C.O.W. PROJ. NO. 472-84004