


DSNR: OPER: JGP SCALE: 1:2004/04219/SWS LINE 1 CROSSING.DGN 8-22-2005 13:36:10 LAST REV: 9-27-2005 BY: <<RJM

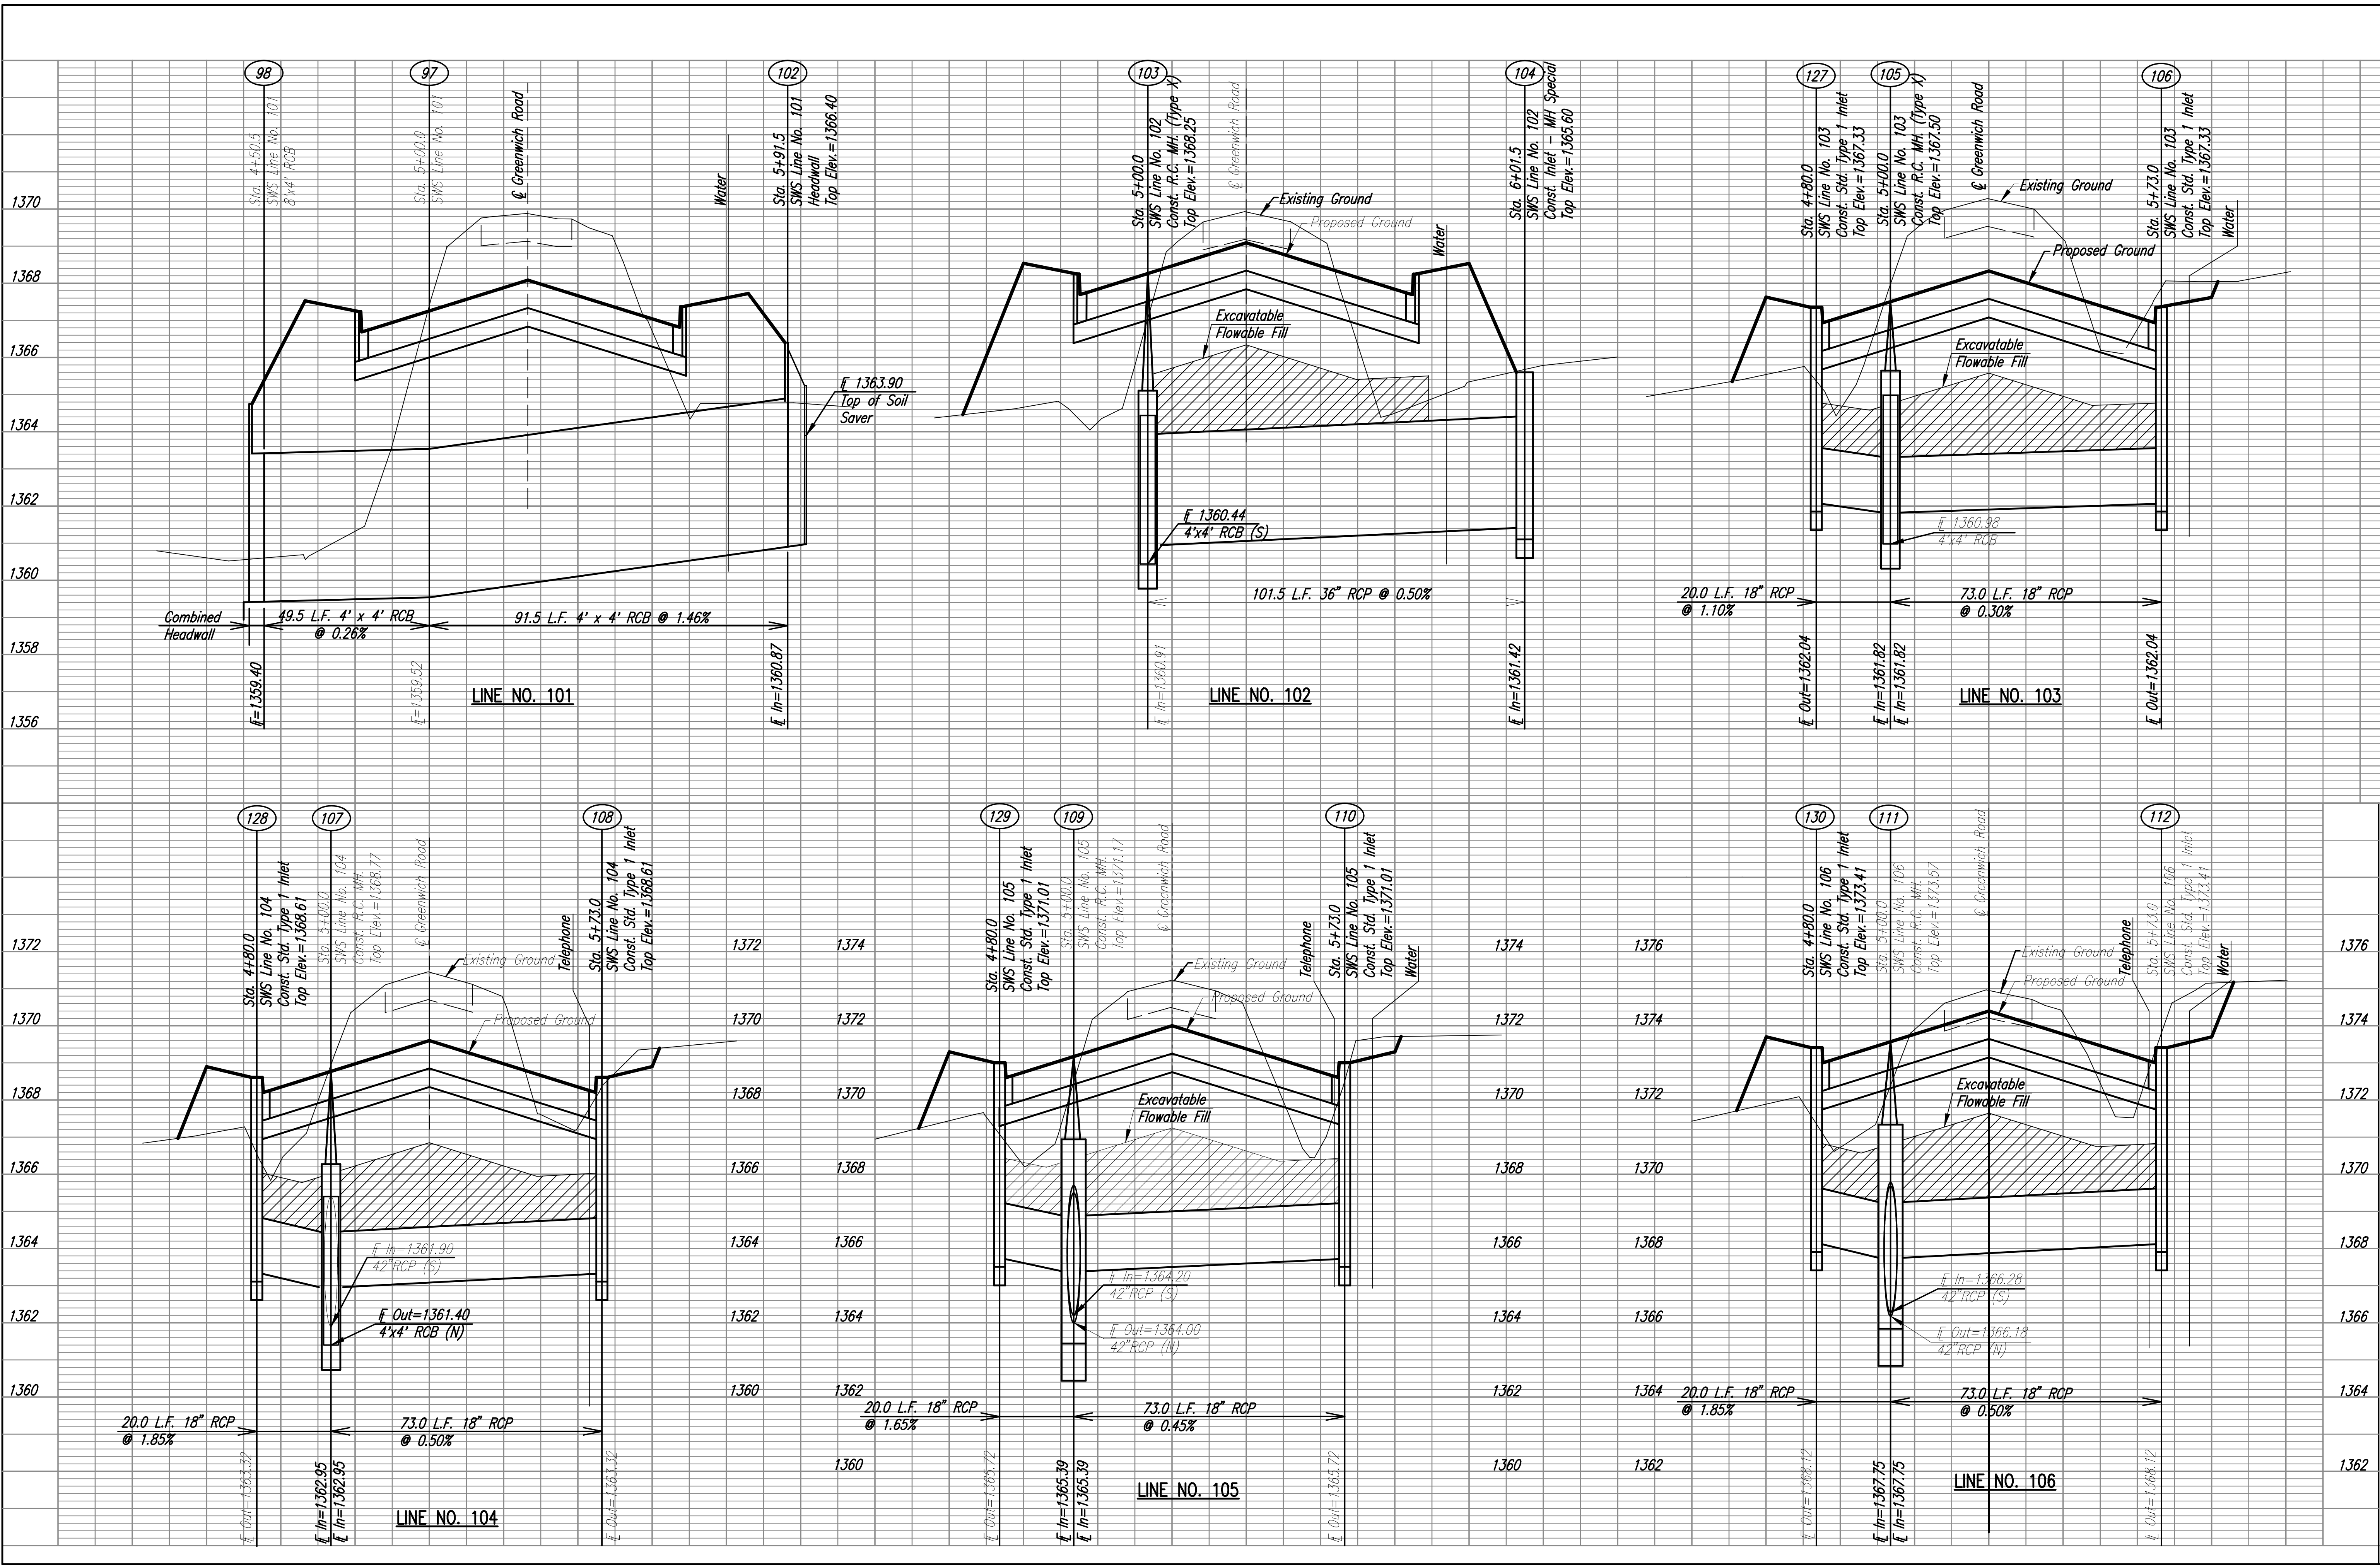

Professional Engineering Consultants, P.A.
 300 S. TOPEKA AVENUE, KANSAS CITY, MO 64108
 316.262.2991 • FAX 316.262.3000

Job No. 04219
 Date _____

Designed by _____
 Drawn by _____

Sheet 37 of 215

GREENWICH ROAD
STORM SEWER PLAN
 LINE NO. 101 - LINE NO. 106
 C.O.W. PROJ. NO. 472-84004