
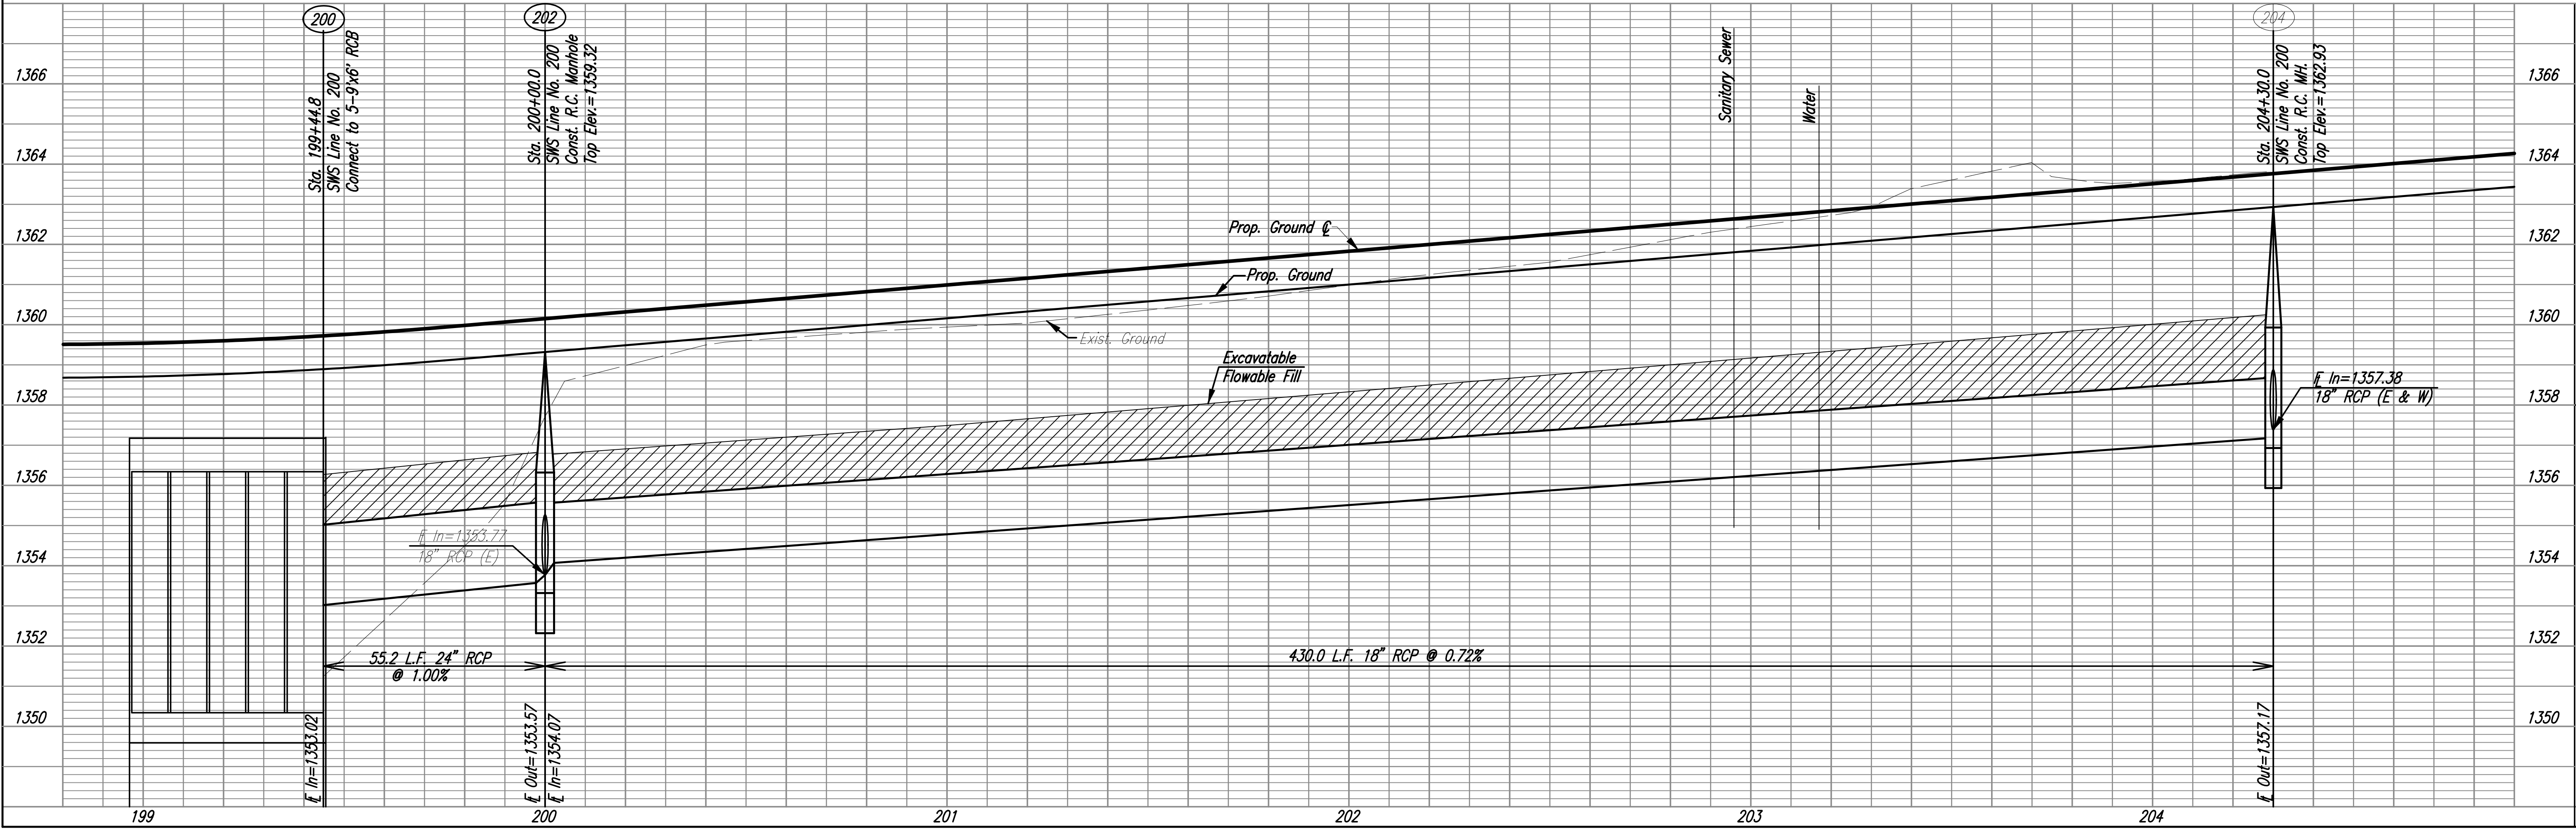


DSNR: OPER: JGP SCALE: 1:/2004/04219/SWS/SWS LINE 2.DGN 8-22-2005 13:42:45 LAST REV: 9-27-2005 BY: RJM

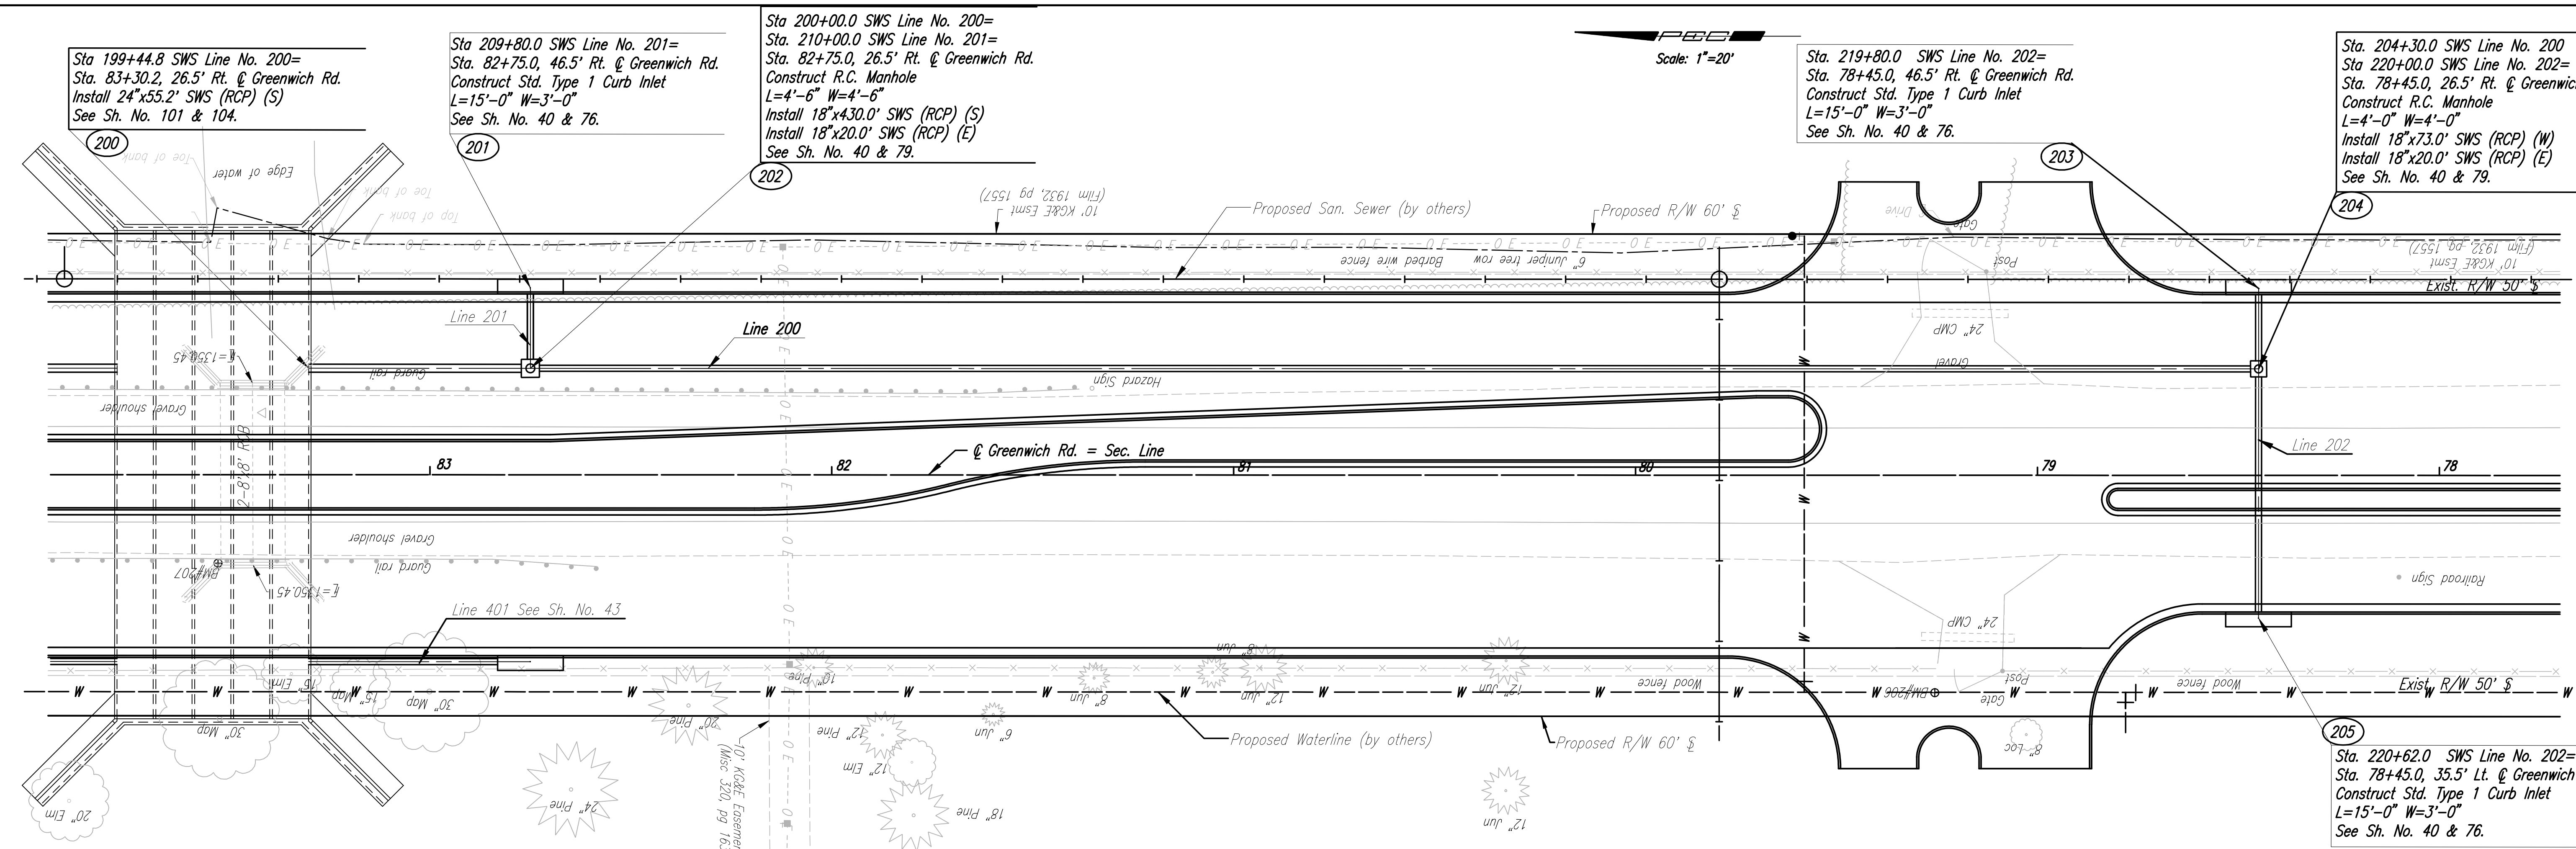

**STORM SEWER PLAN**  
LINE NO. 200

GREENWICH ROAD

Professional Engineering Consultants, P.A.  
300 S. TOPICKA WYCHITA, KANSAS 67202  
316.262.2291 • FAX 316.262.3600

Designed by: AJU  
Drawn by: JGP

Job No. 04219  
Date: Sept. 2004

Sheet 39 of 215  
C.O.W. PROJ. NO. 472-84004