
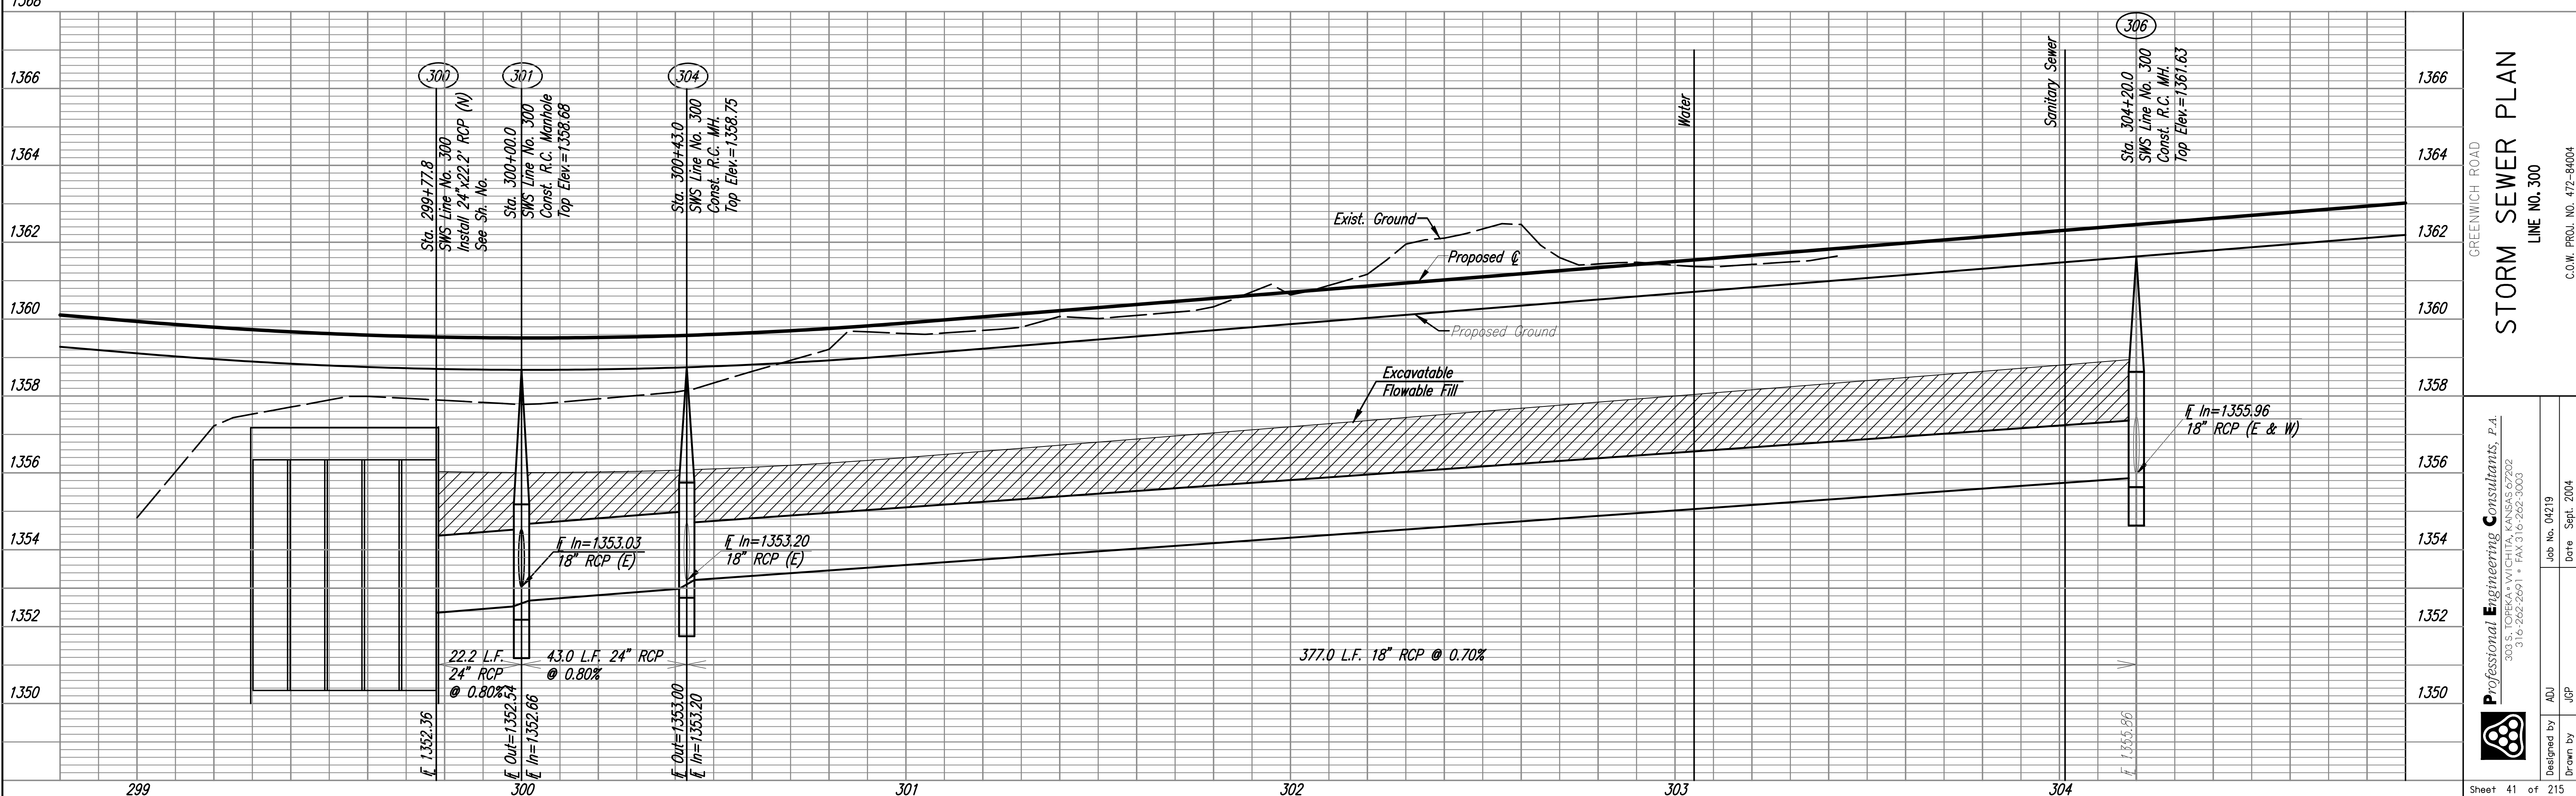


DSNR: OPER: JGP SCALE: 1"/2004/04219/SWS/SWS LINE 3.DGN 9-04-2004 9:18:48 LAST REV: 9-27-2005 BY: RJM

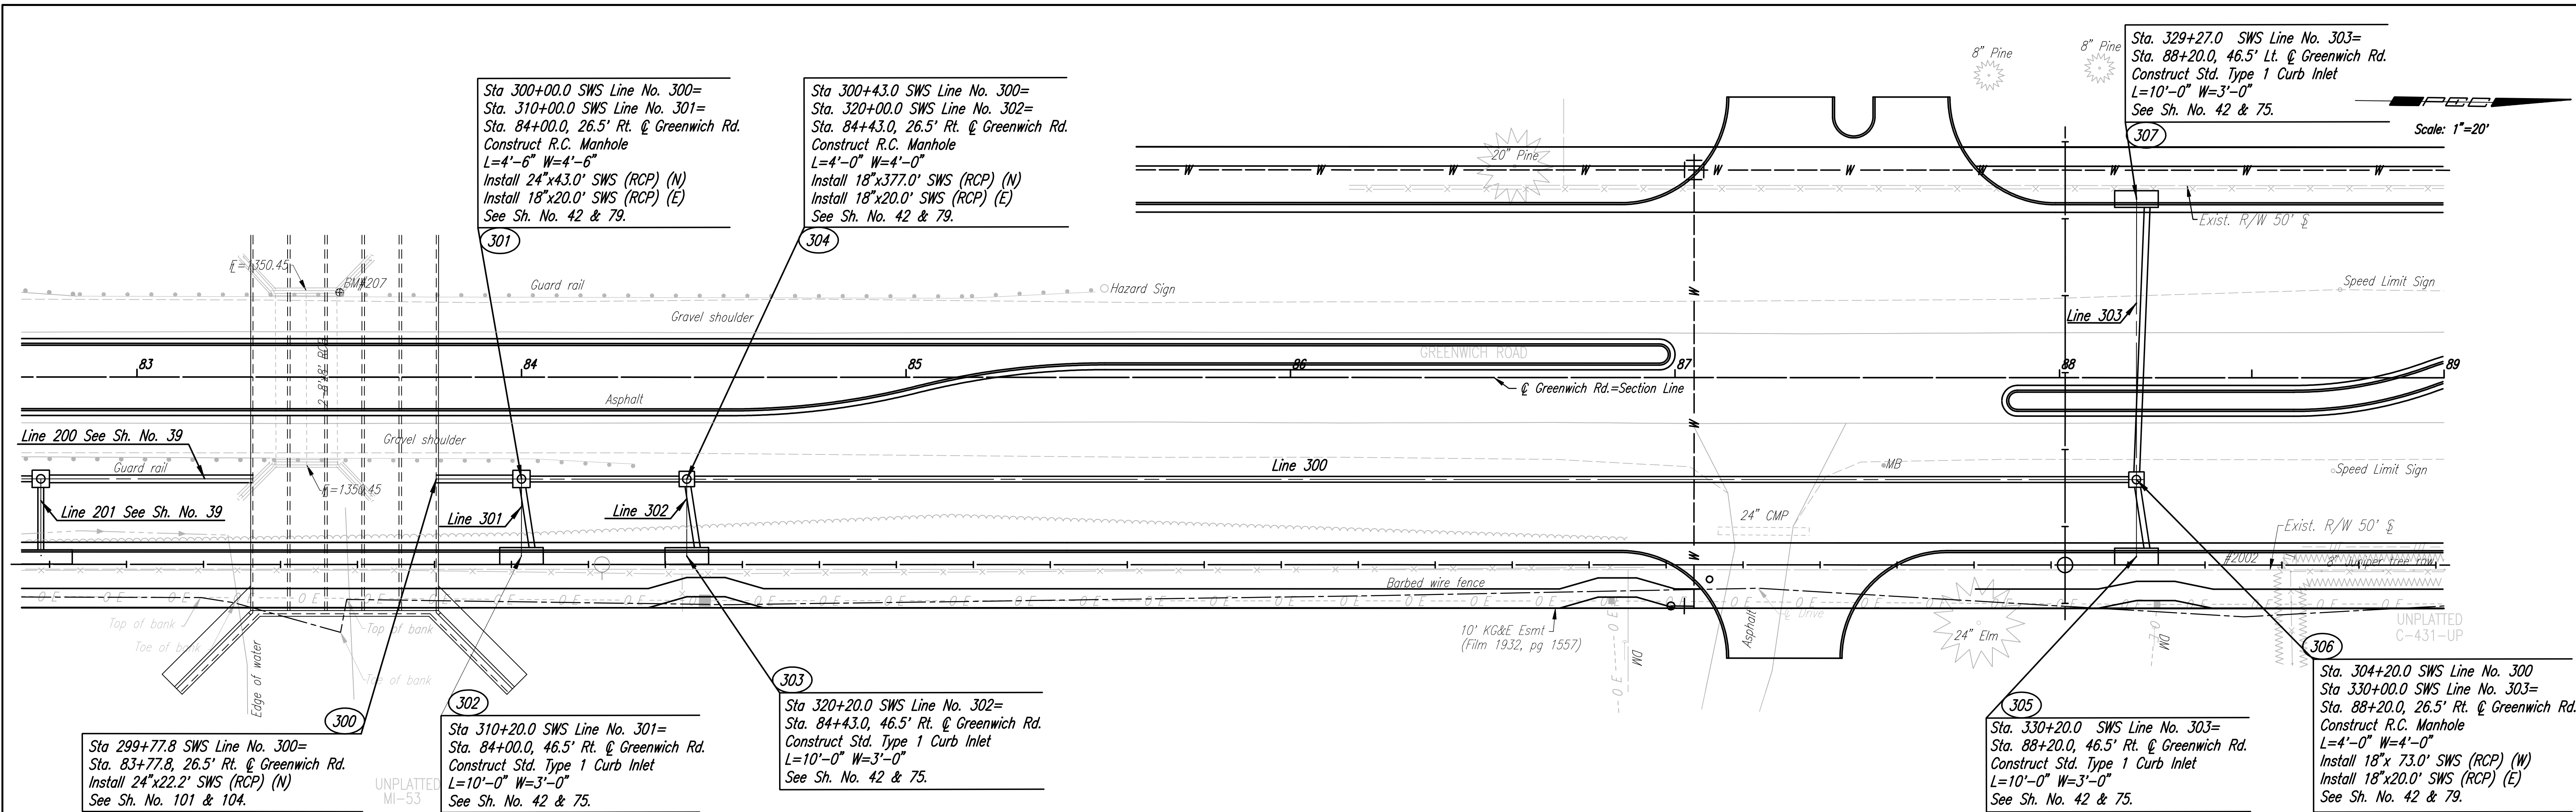

Professional Engineering Consultants, P.A.  
 300 S. TOPEKA AVENUE, KANSAS CITY, MO 64108  
 316.262.2991 • FAX 316.262.3000

Job No. 04219 Date Sept. 2004  
 Designed by ADJ  
 Drawn by JGP

Sheet 41 of 215