
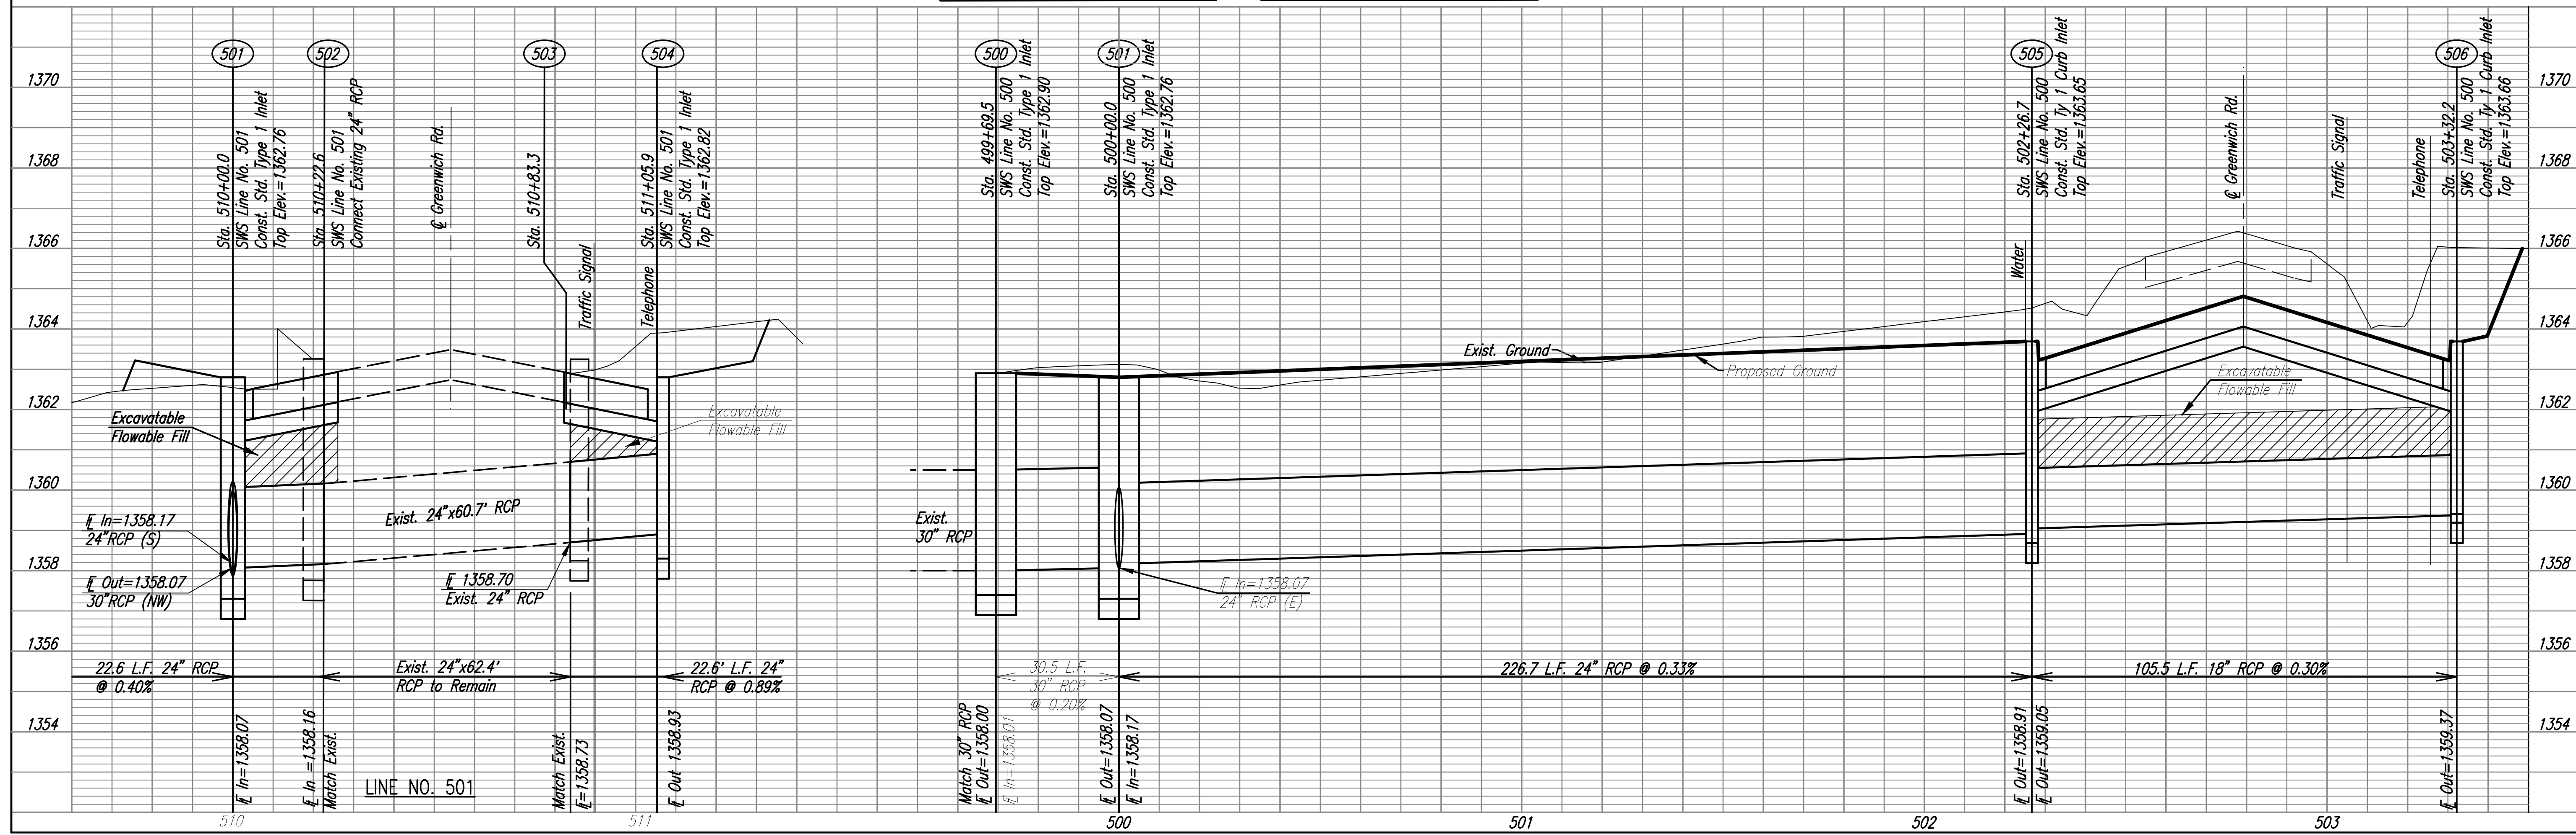


DSNR: OPER: JGP SCALE: 1:2004/04219/SWS LINE 5.DGN 8-22-2005 13:53:52 LAST REV: 9-27-2005 BY: RJM>

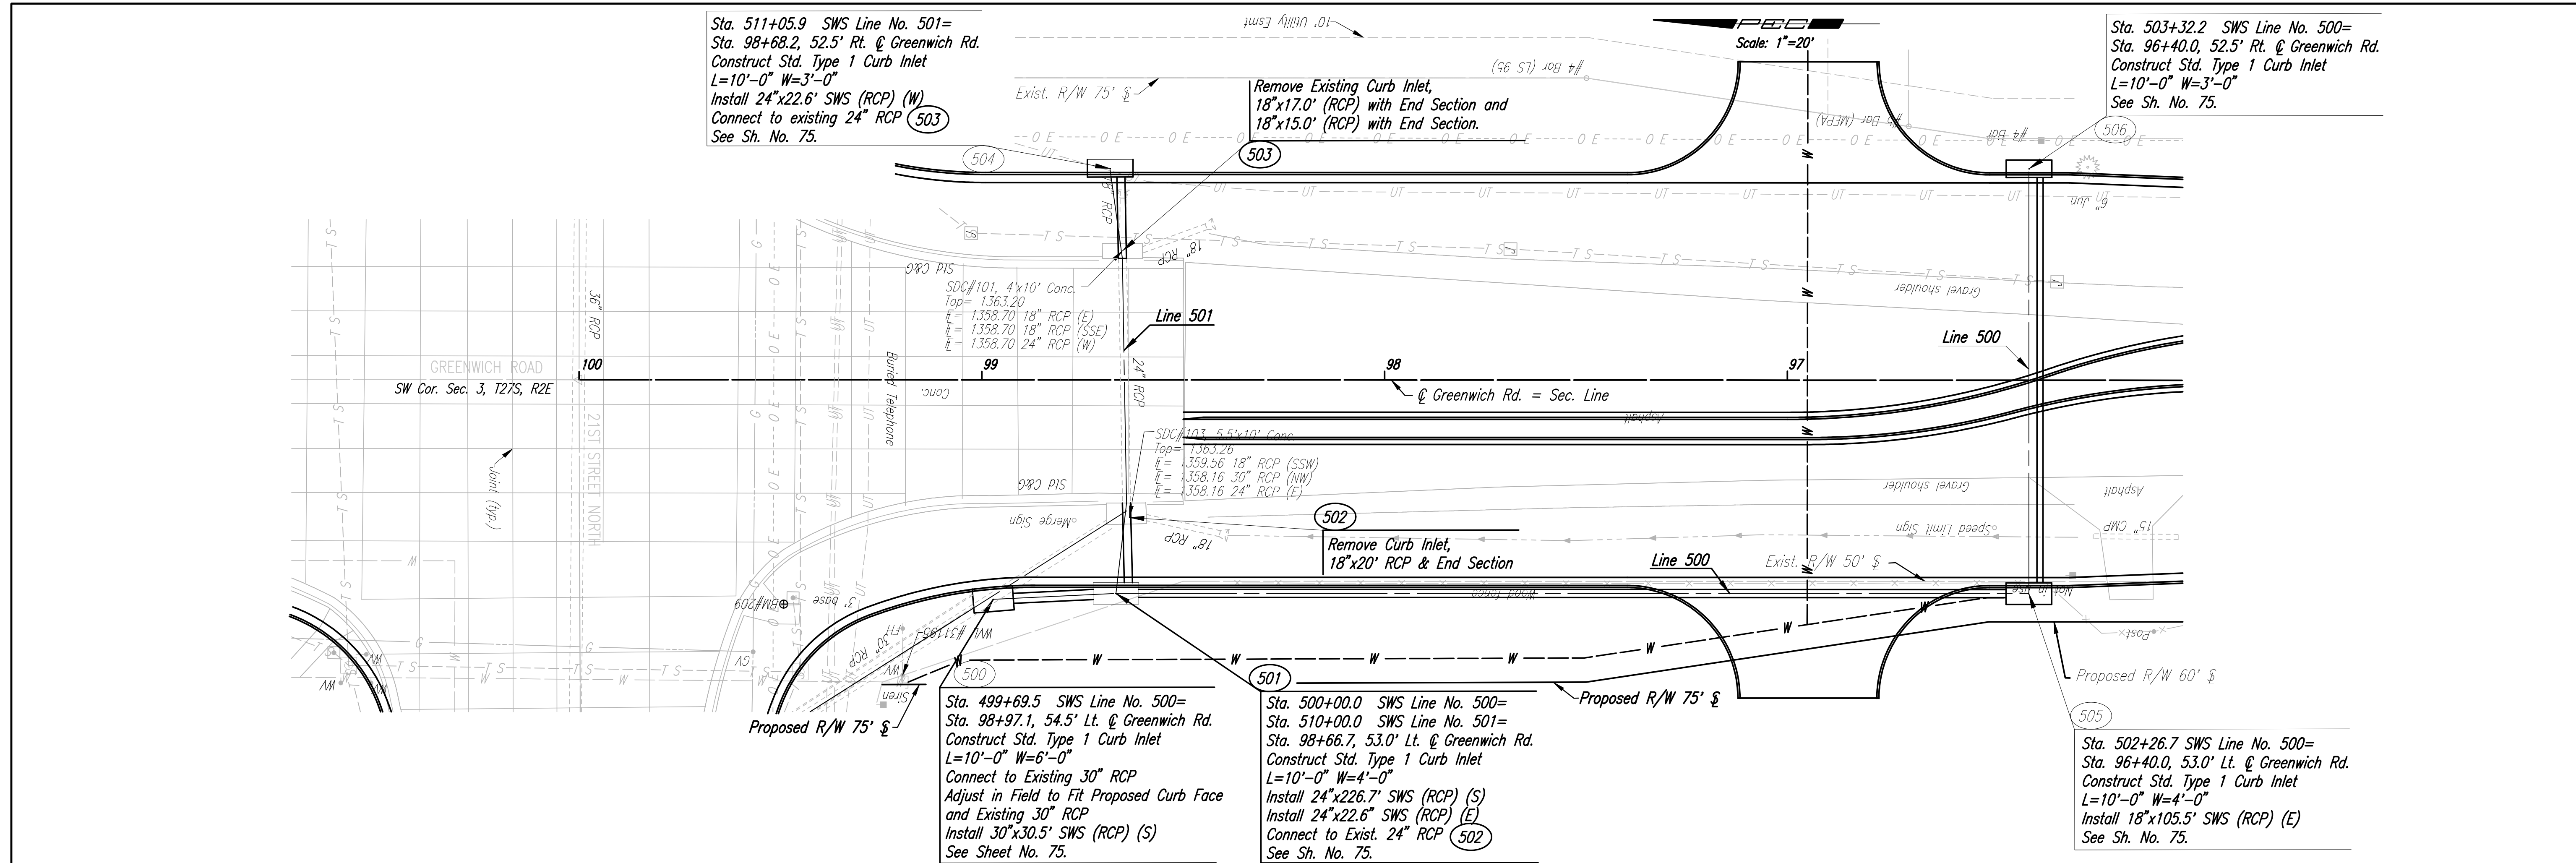

STORM SEWER PLAN
LINE NO. 500 & 501

Professional Engineering Consultants, P.A.
303 S. TOPICKA WYCHITA, KANSAS 67202
316.262.2891 FAX 316.262.3000

Job No. 04219
Date Sept. 2004

Designed by AJJ
Drawn by JGP