
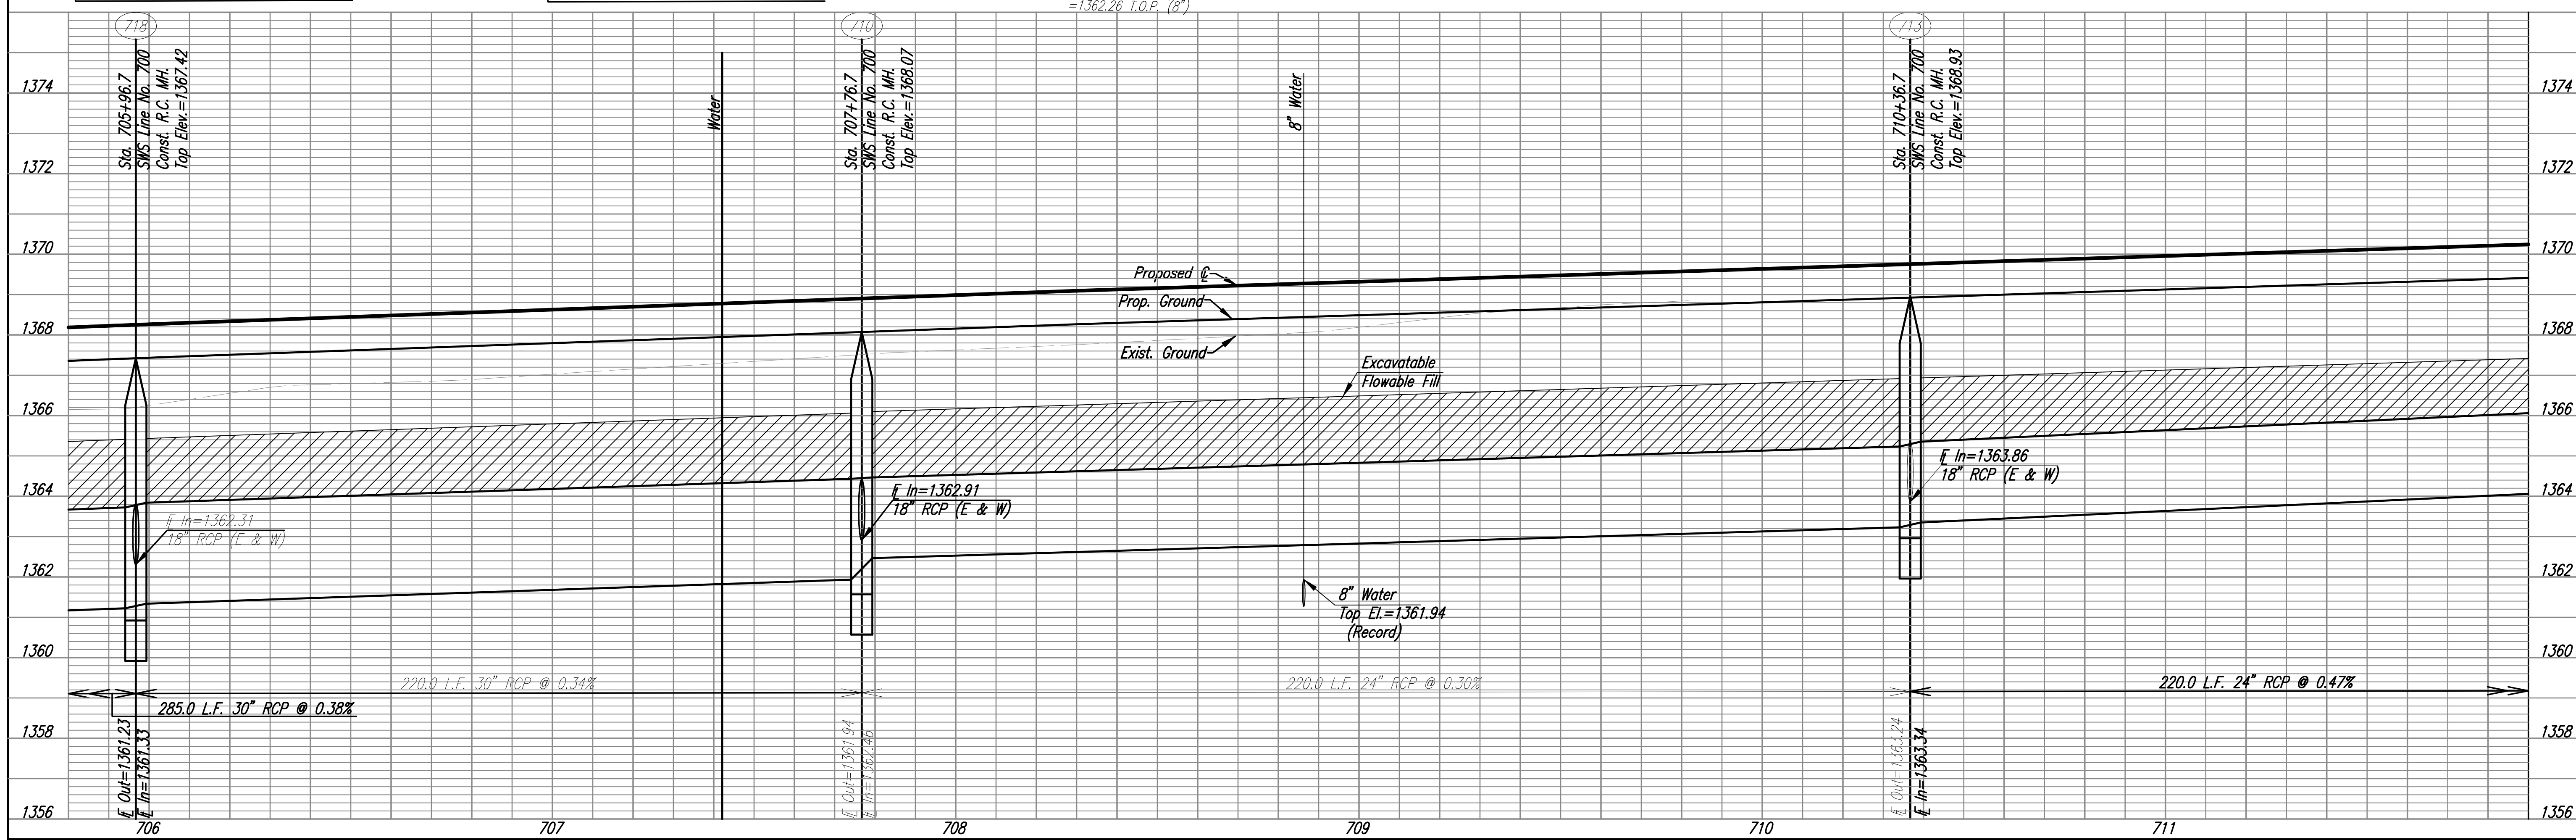


DSNR: OPER: JGP SCALE: 1:2004/04219/SWS LINE 7 3.DGN 8-22-2005 15:11:34 LAST REV: 9-27-2005 BY: RJM

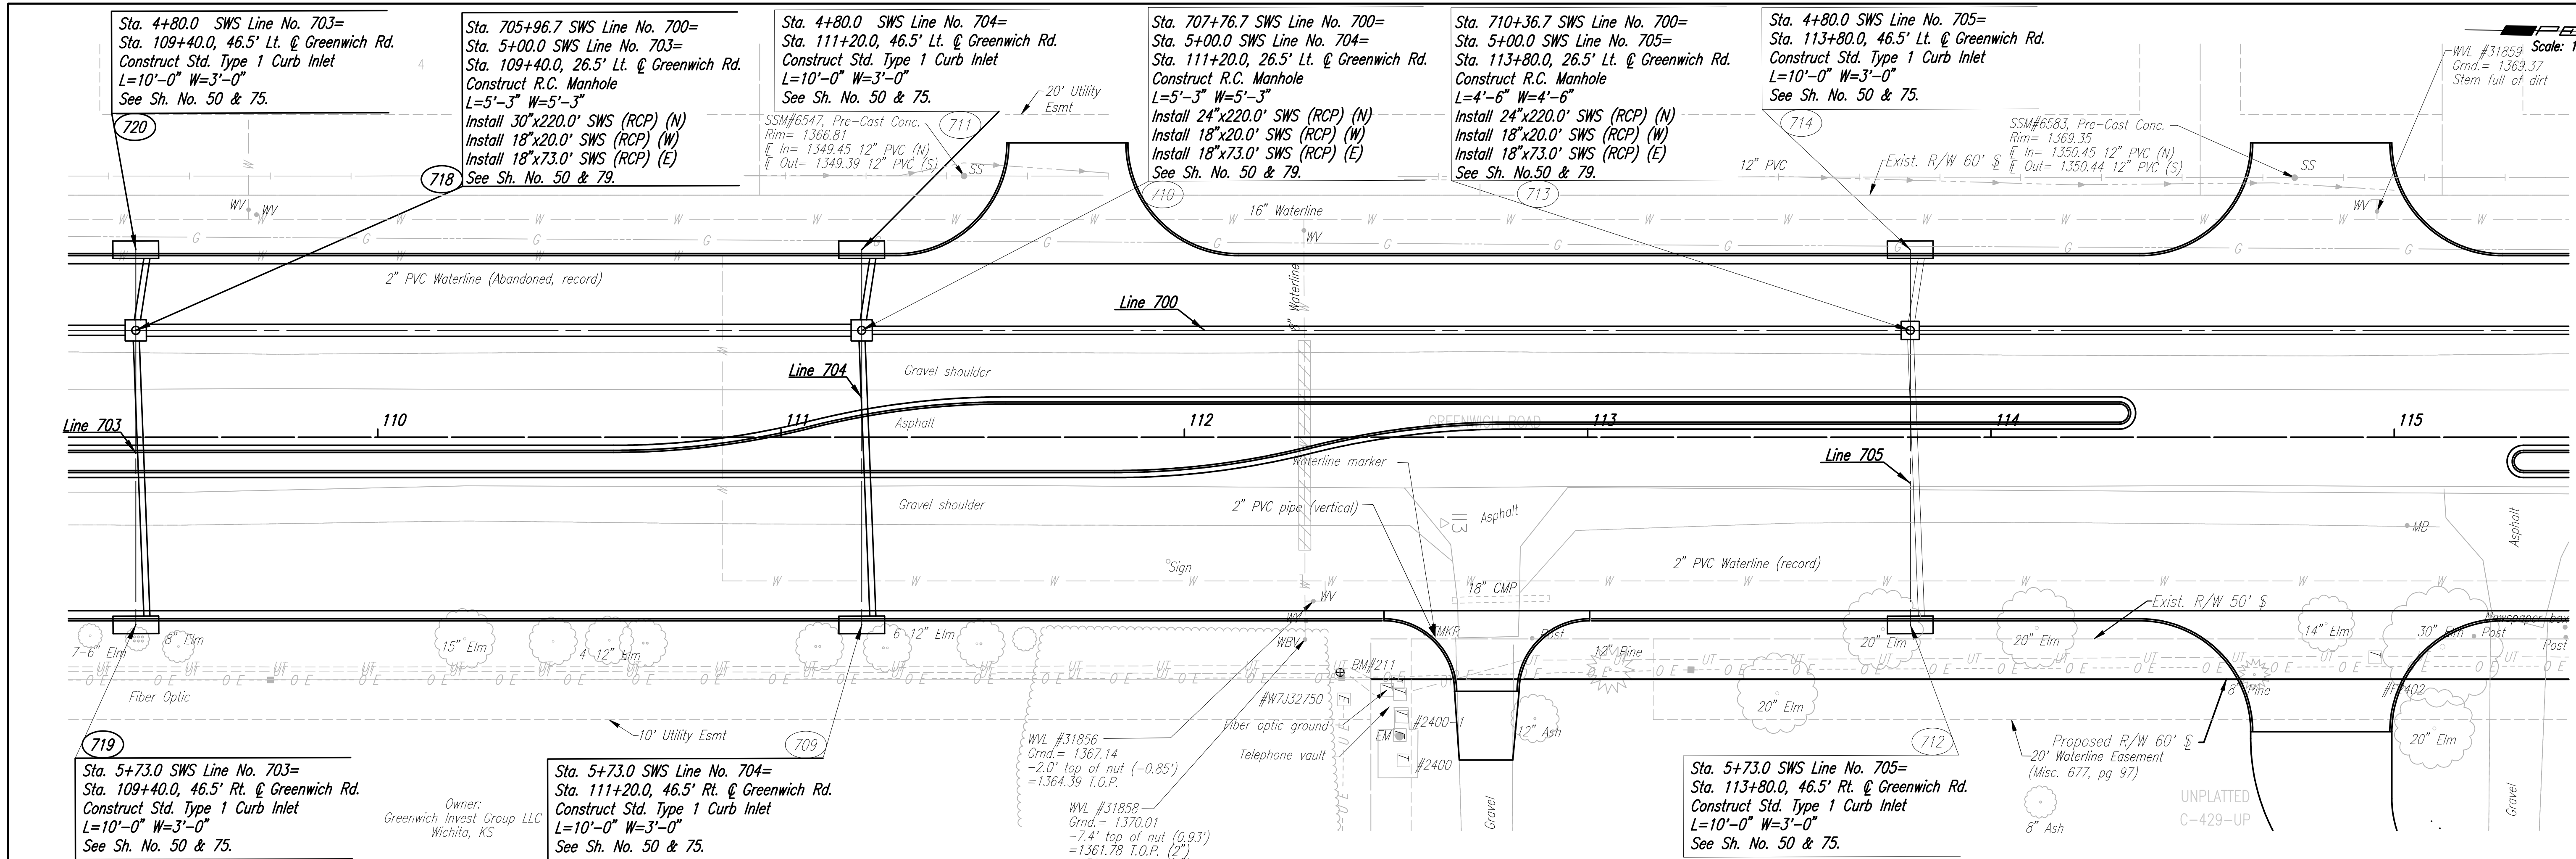

Professional Engineering Consultants, P.A.
 300 S. TOPEKA AVENUE, WICHITA, KANSAS 67202
 316.262.2291 • FAX 316.266.3000

Job No. 04219
 Date _____

Designed by _____
 Drawn by _____

STORM SEWER PLAN
LINE NO. 700

C.O.W. PROJ. NO. 472-84004

Sheet 48 of 215