


DSNR: OPER: JGP SCALE: 1:2004/04219/SWS LINE 7 CROSSING.DGN 8-22-2005 15:08:24 LAST REV: 9-27-2005 BY: RJM

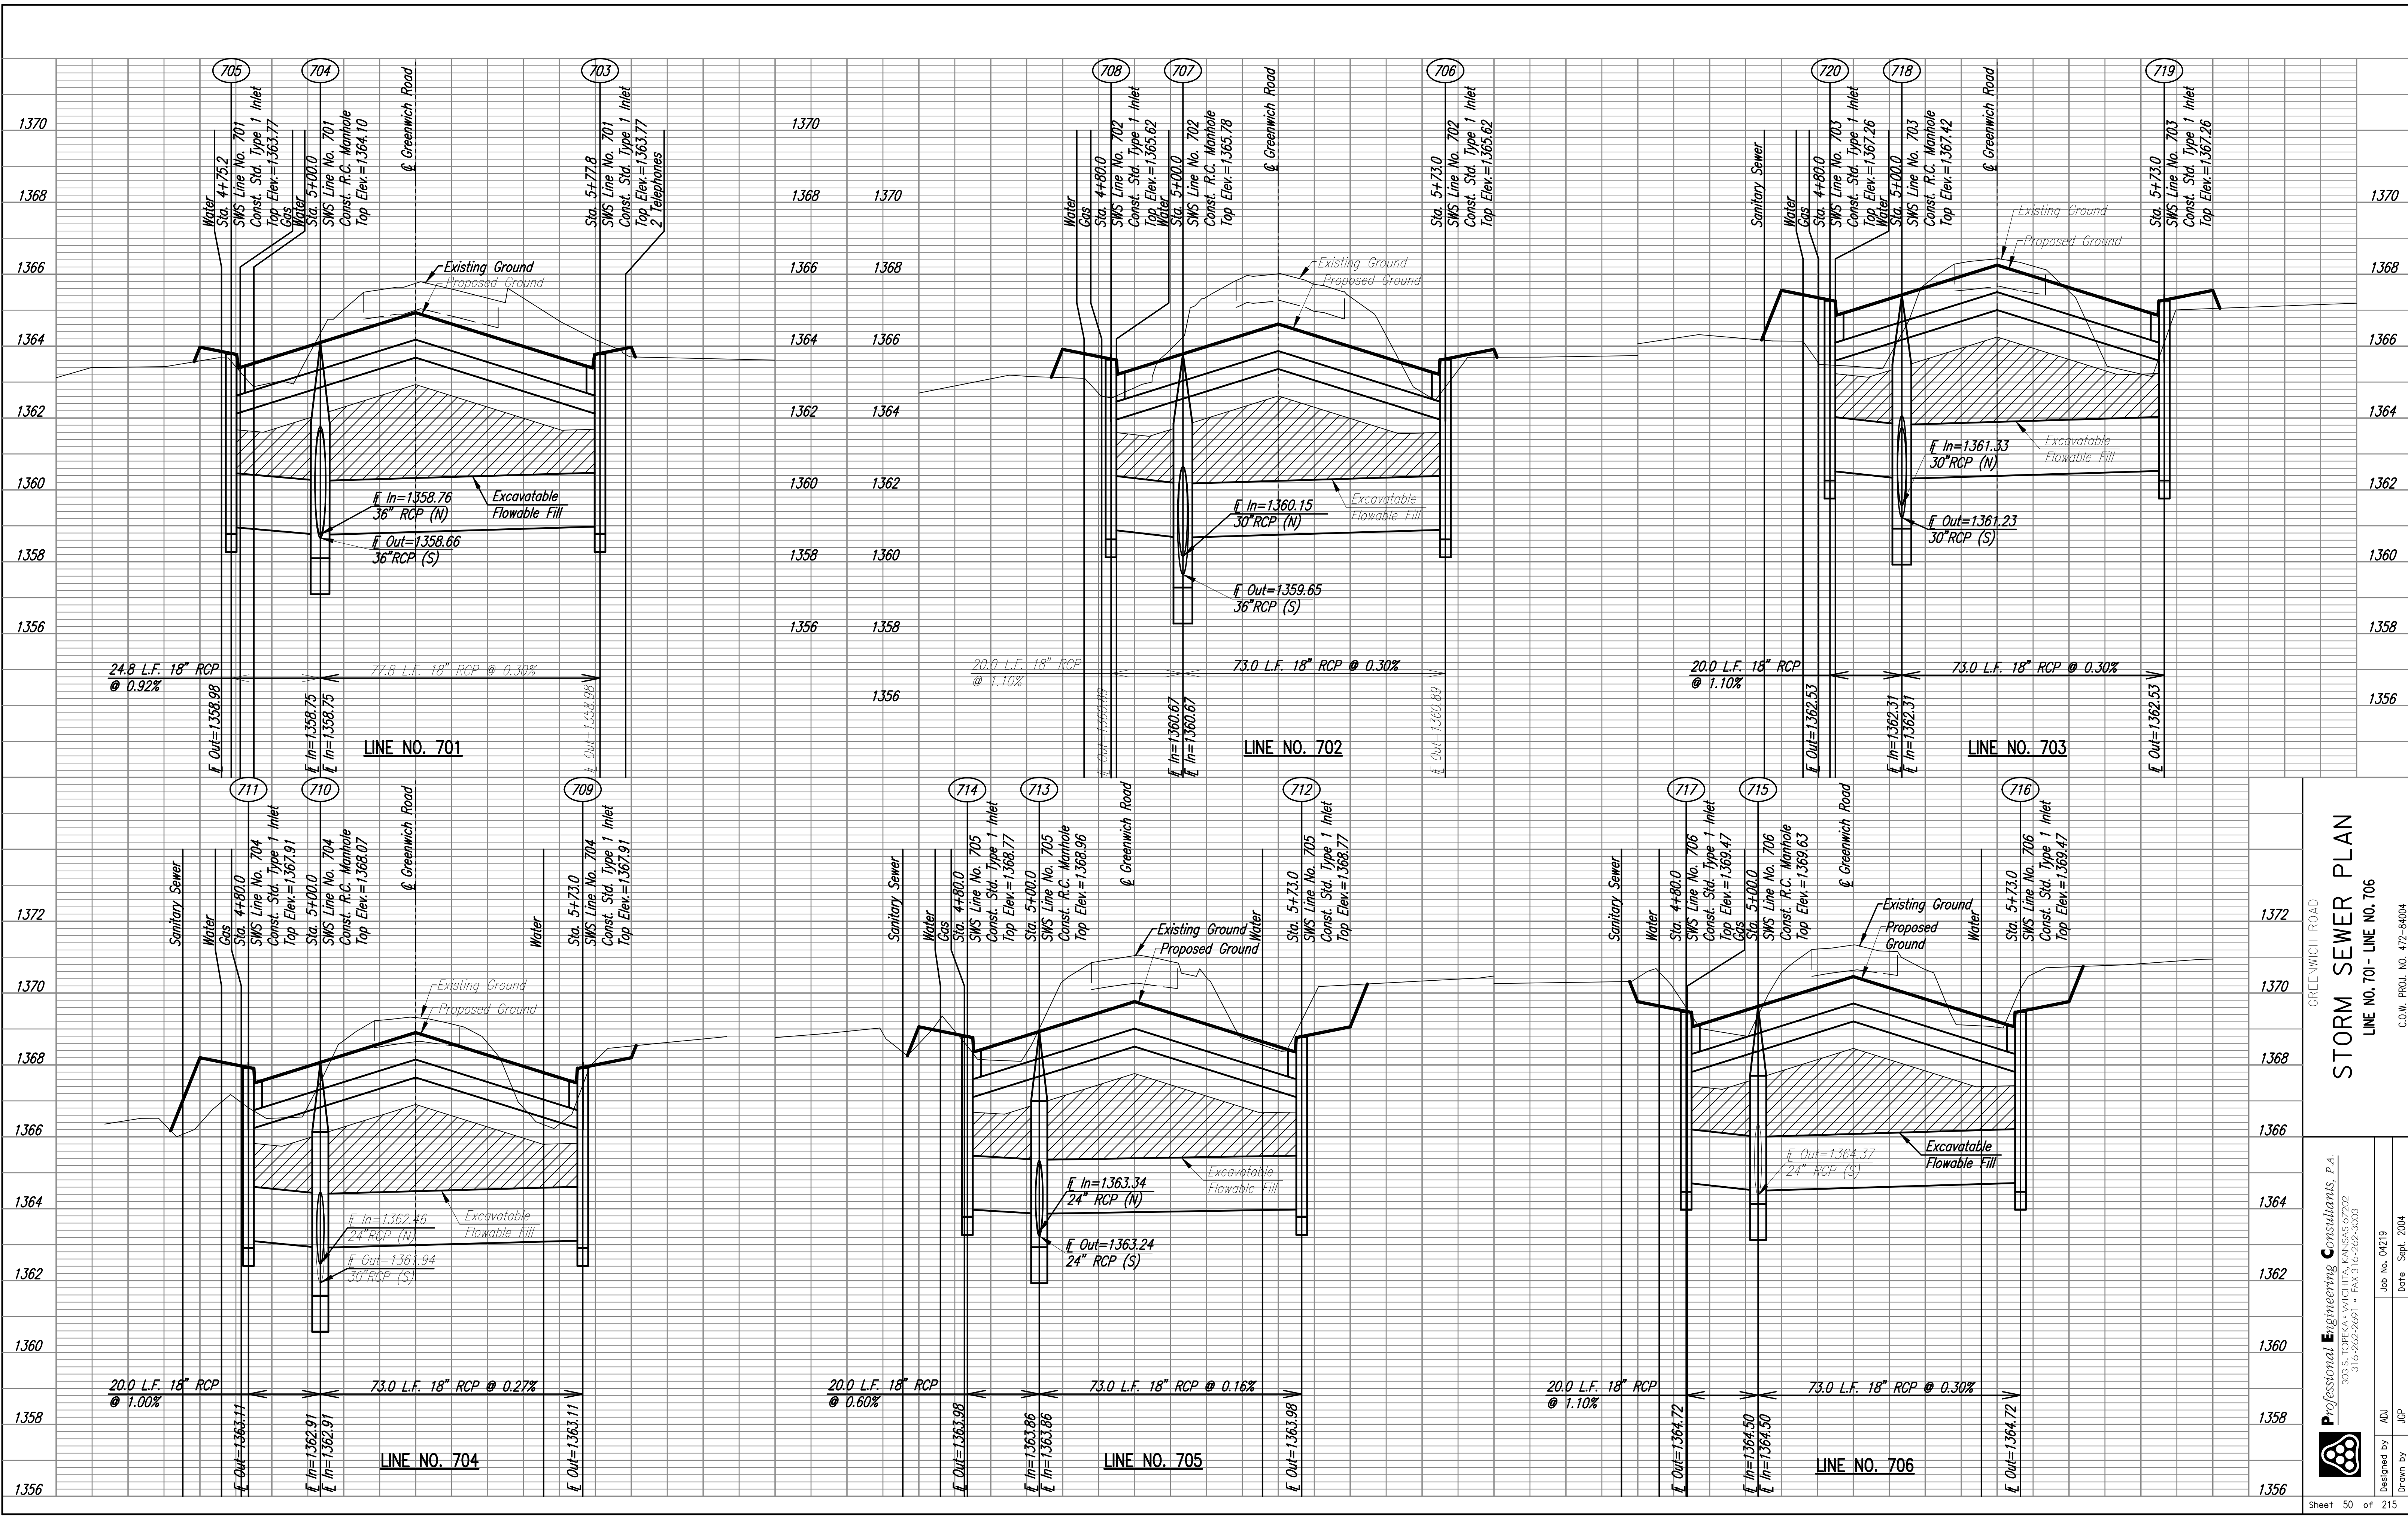

GREENWICH ROAD  
**STORM SEWER PLAN**  
 LINE NO. 701 - LINE NO. 706  
 C.O.W. PROJ. NO. 472-84004

**Professional Engineering Consultants, P.A.**  
 303 S. TOPICKA AVENUE, KANSAS CITY, MO 64108  
 316.262.2991 • FAX 316.262.3000

Designed by: JGP  
 Drawn by: JGP  
 Job No. 04219  
 Date: Sept. 2004

Sheet 50 of 215