
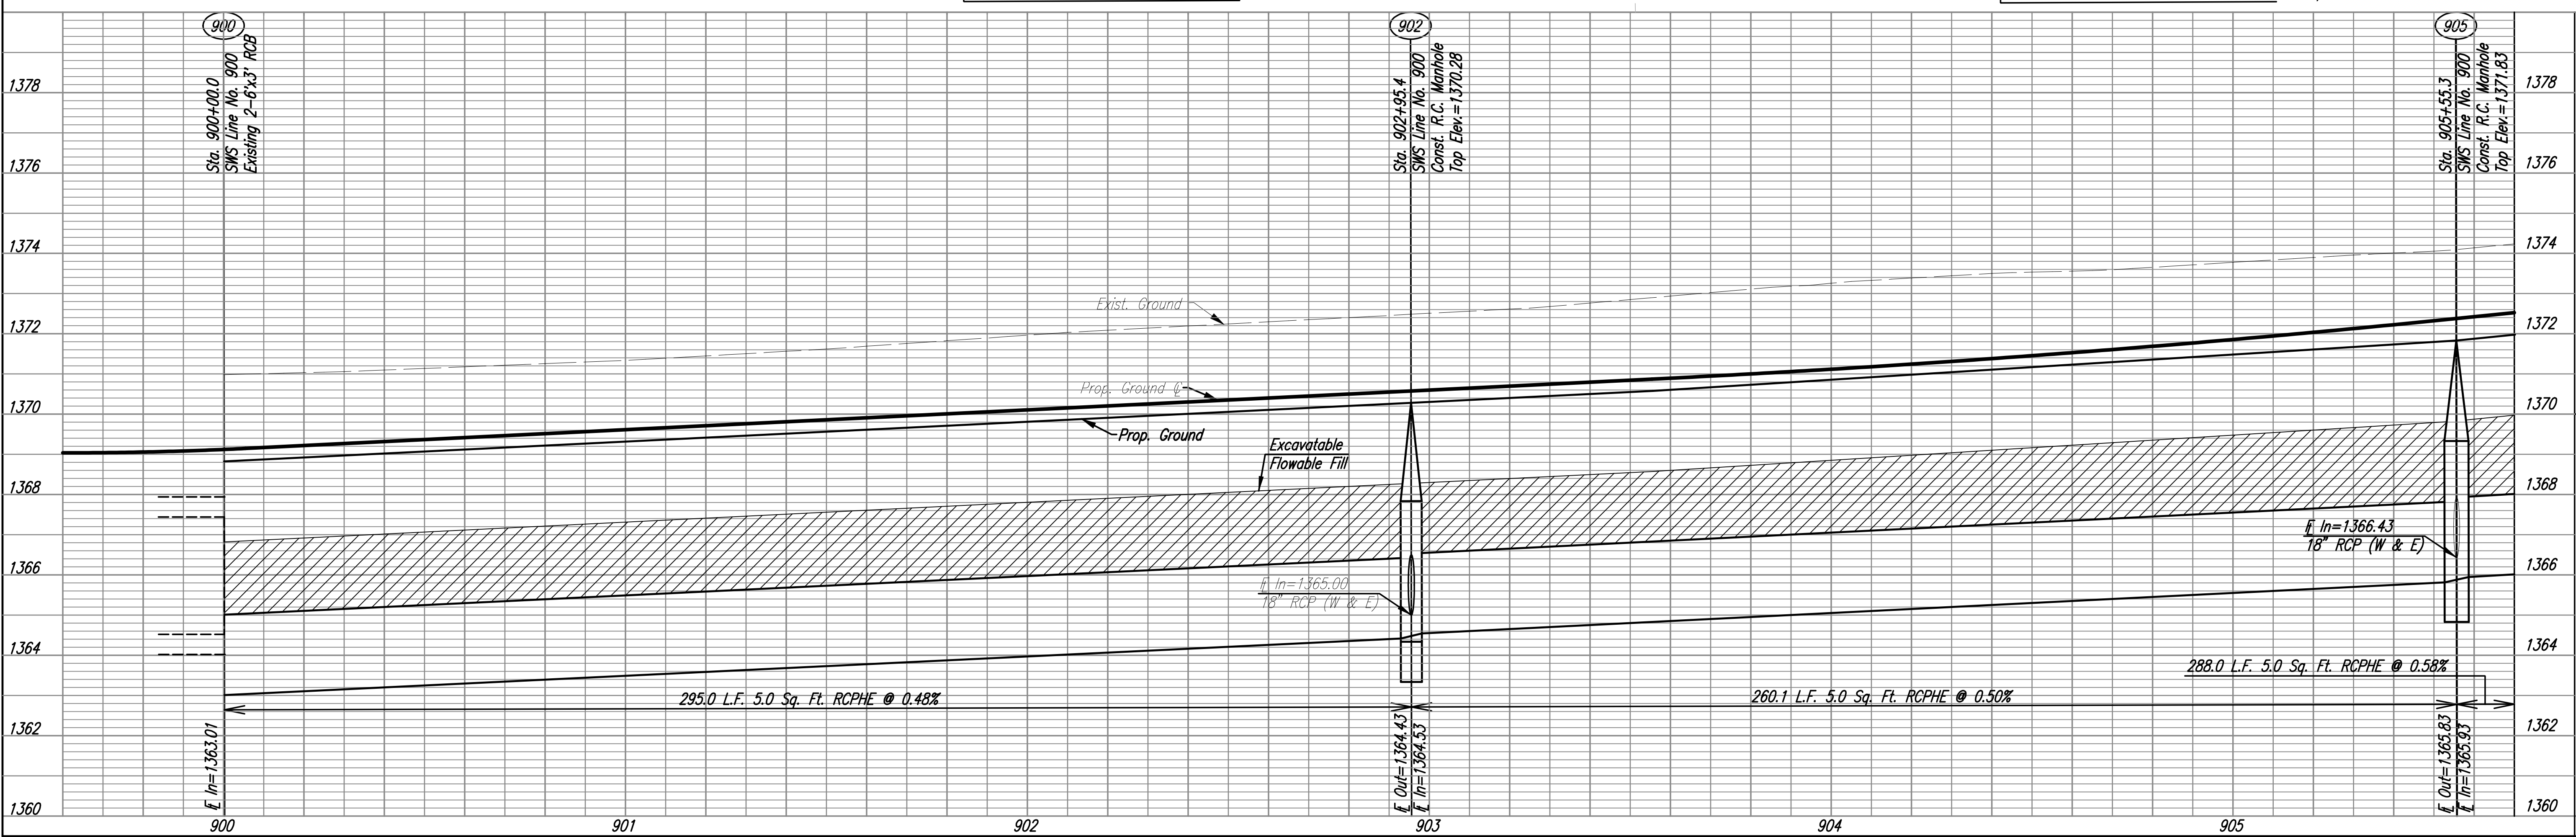


DSNR: OPER: JGP SCALE: 1:/2004/04219/SWS LINE 9 1.DGN 8-22-2005 15:16:09 LAST REV: 9-27-2005 BY: RJM

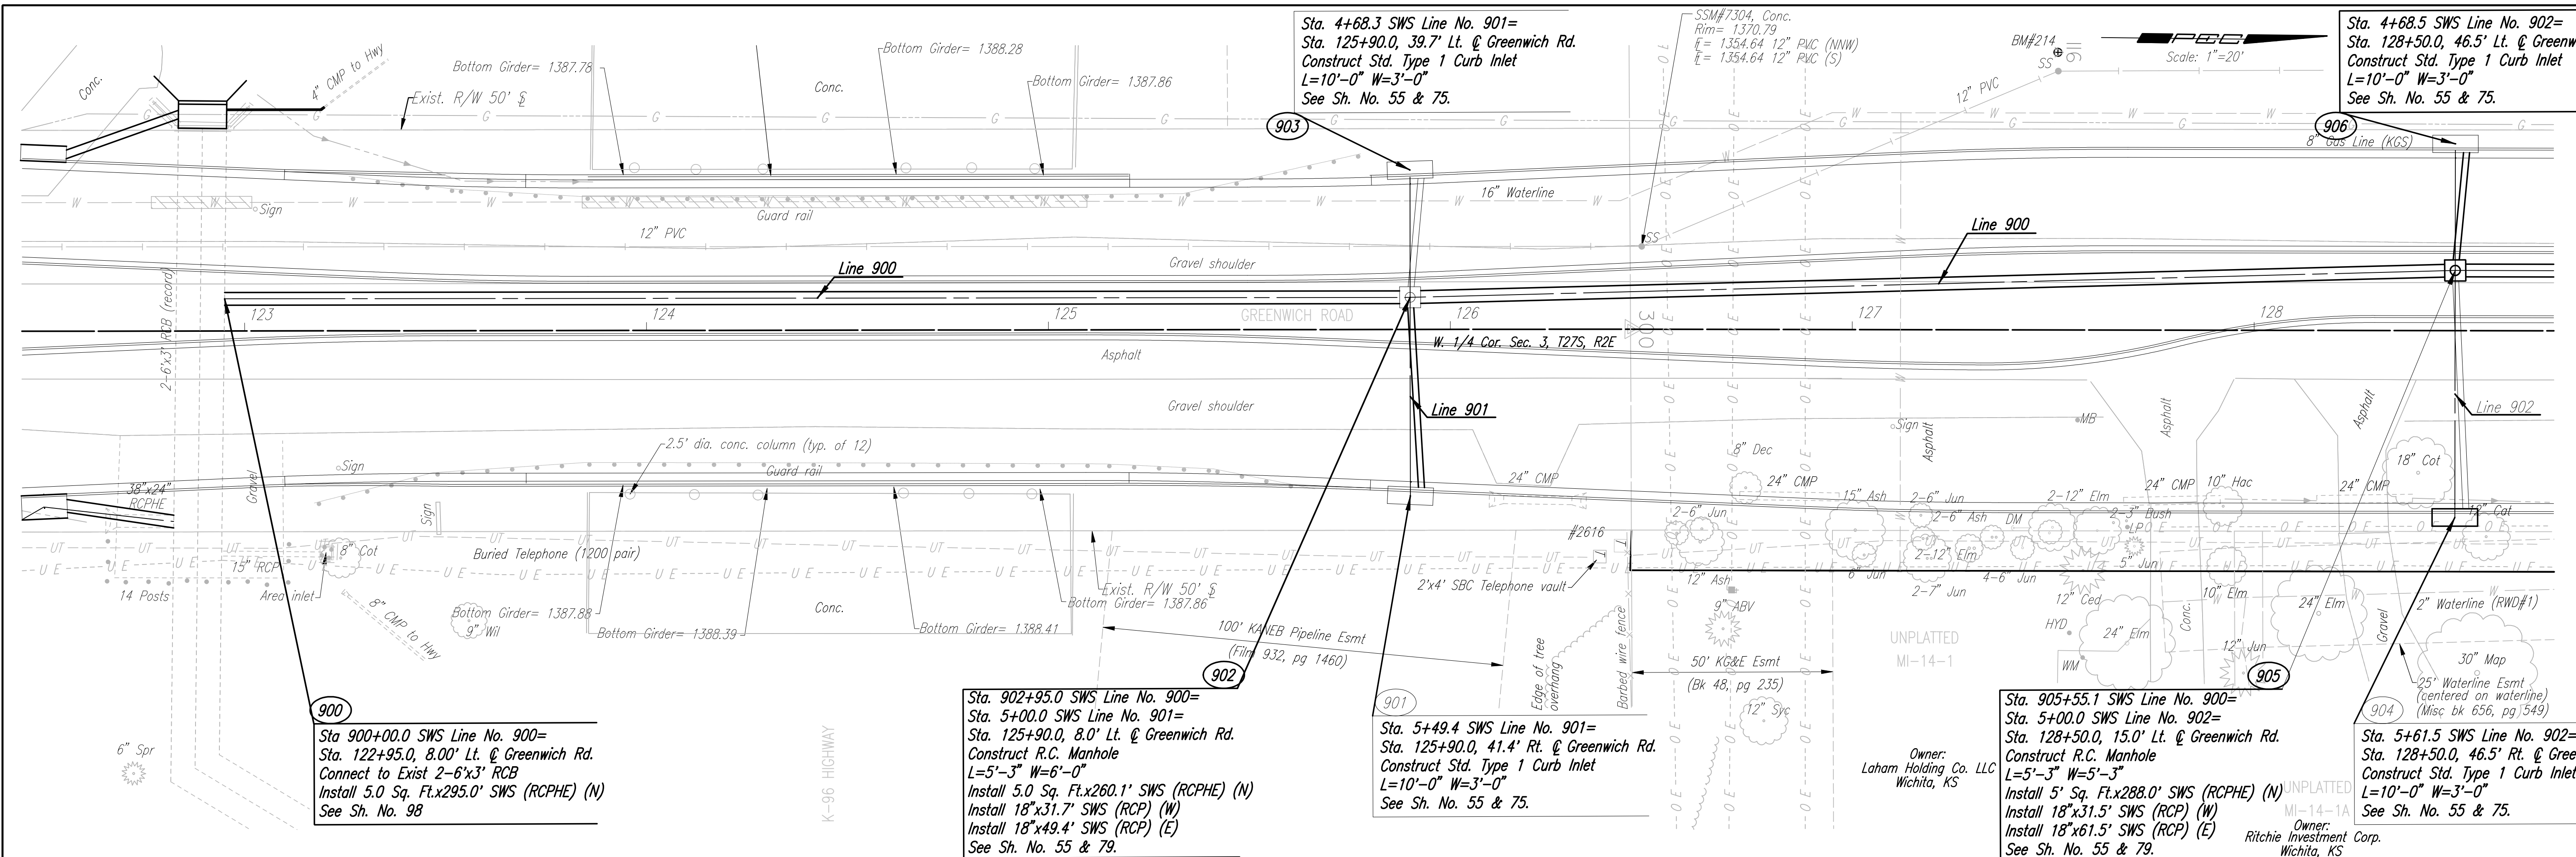

Professional Engineering Consultants, P.A.
 300 S. TOPICKA AVENUE, WICHITA, KANSAS 67202
 316.262.2891 • FAX 316.262.3000

STORM SEWER PLAN
LINE NO. 900

Job No. 04219 Date Sept. 2004
 Designed by ADJ
 Drawn by JGP

Sheet 52 of 215