


DSNR: OPER: JGP SCALE: 1:2004/04219/SWS LINE 9 CROSSING.DGN 8-22-2005 15:15:02 LAST REV: 9-27-2005 BY: RJM

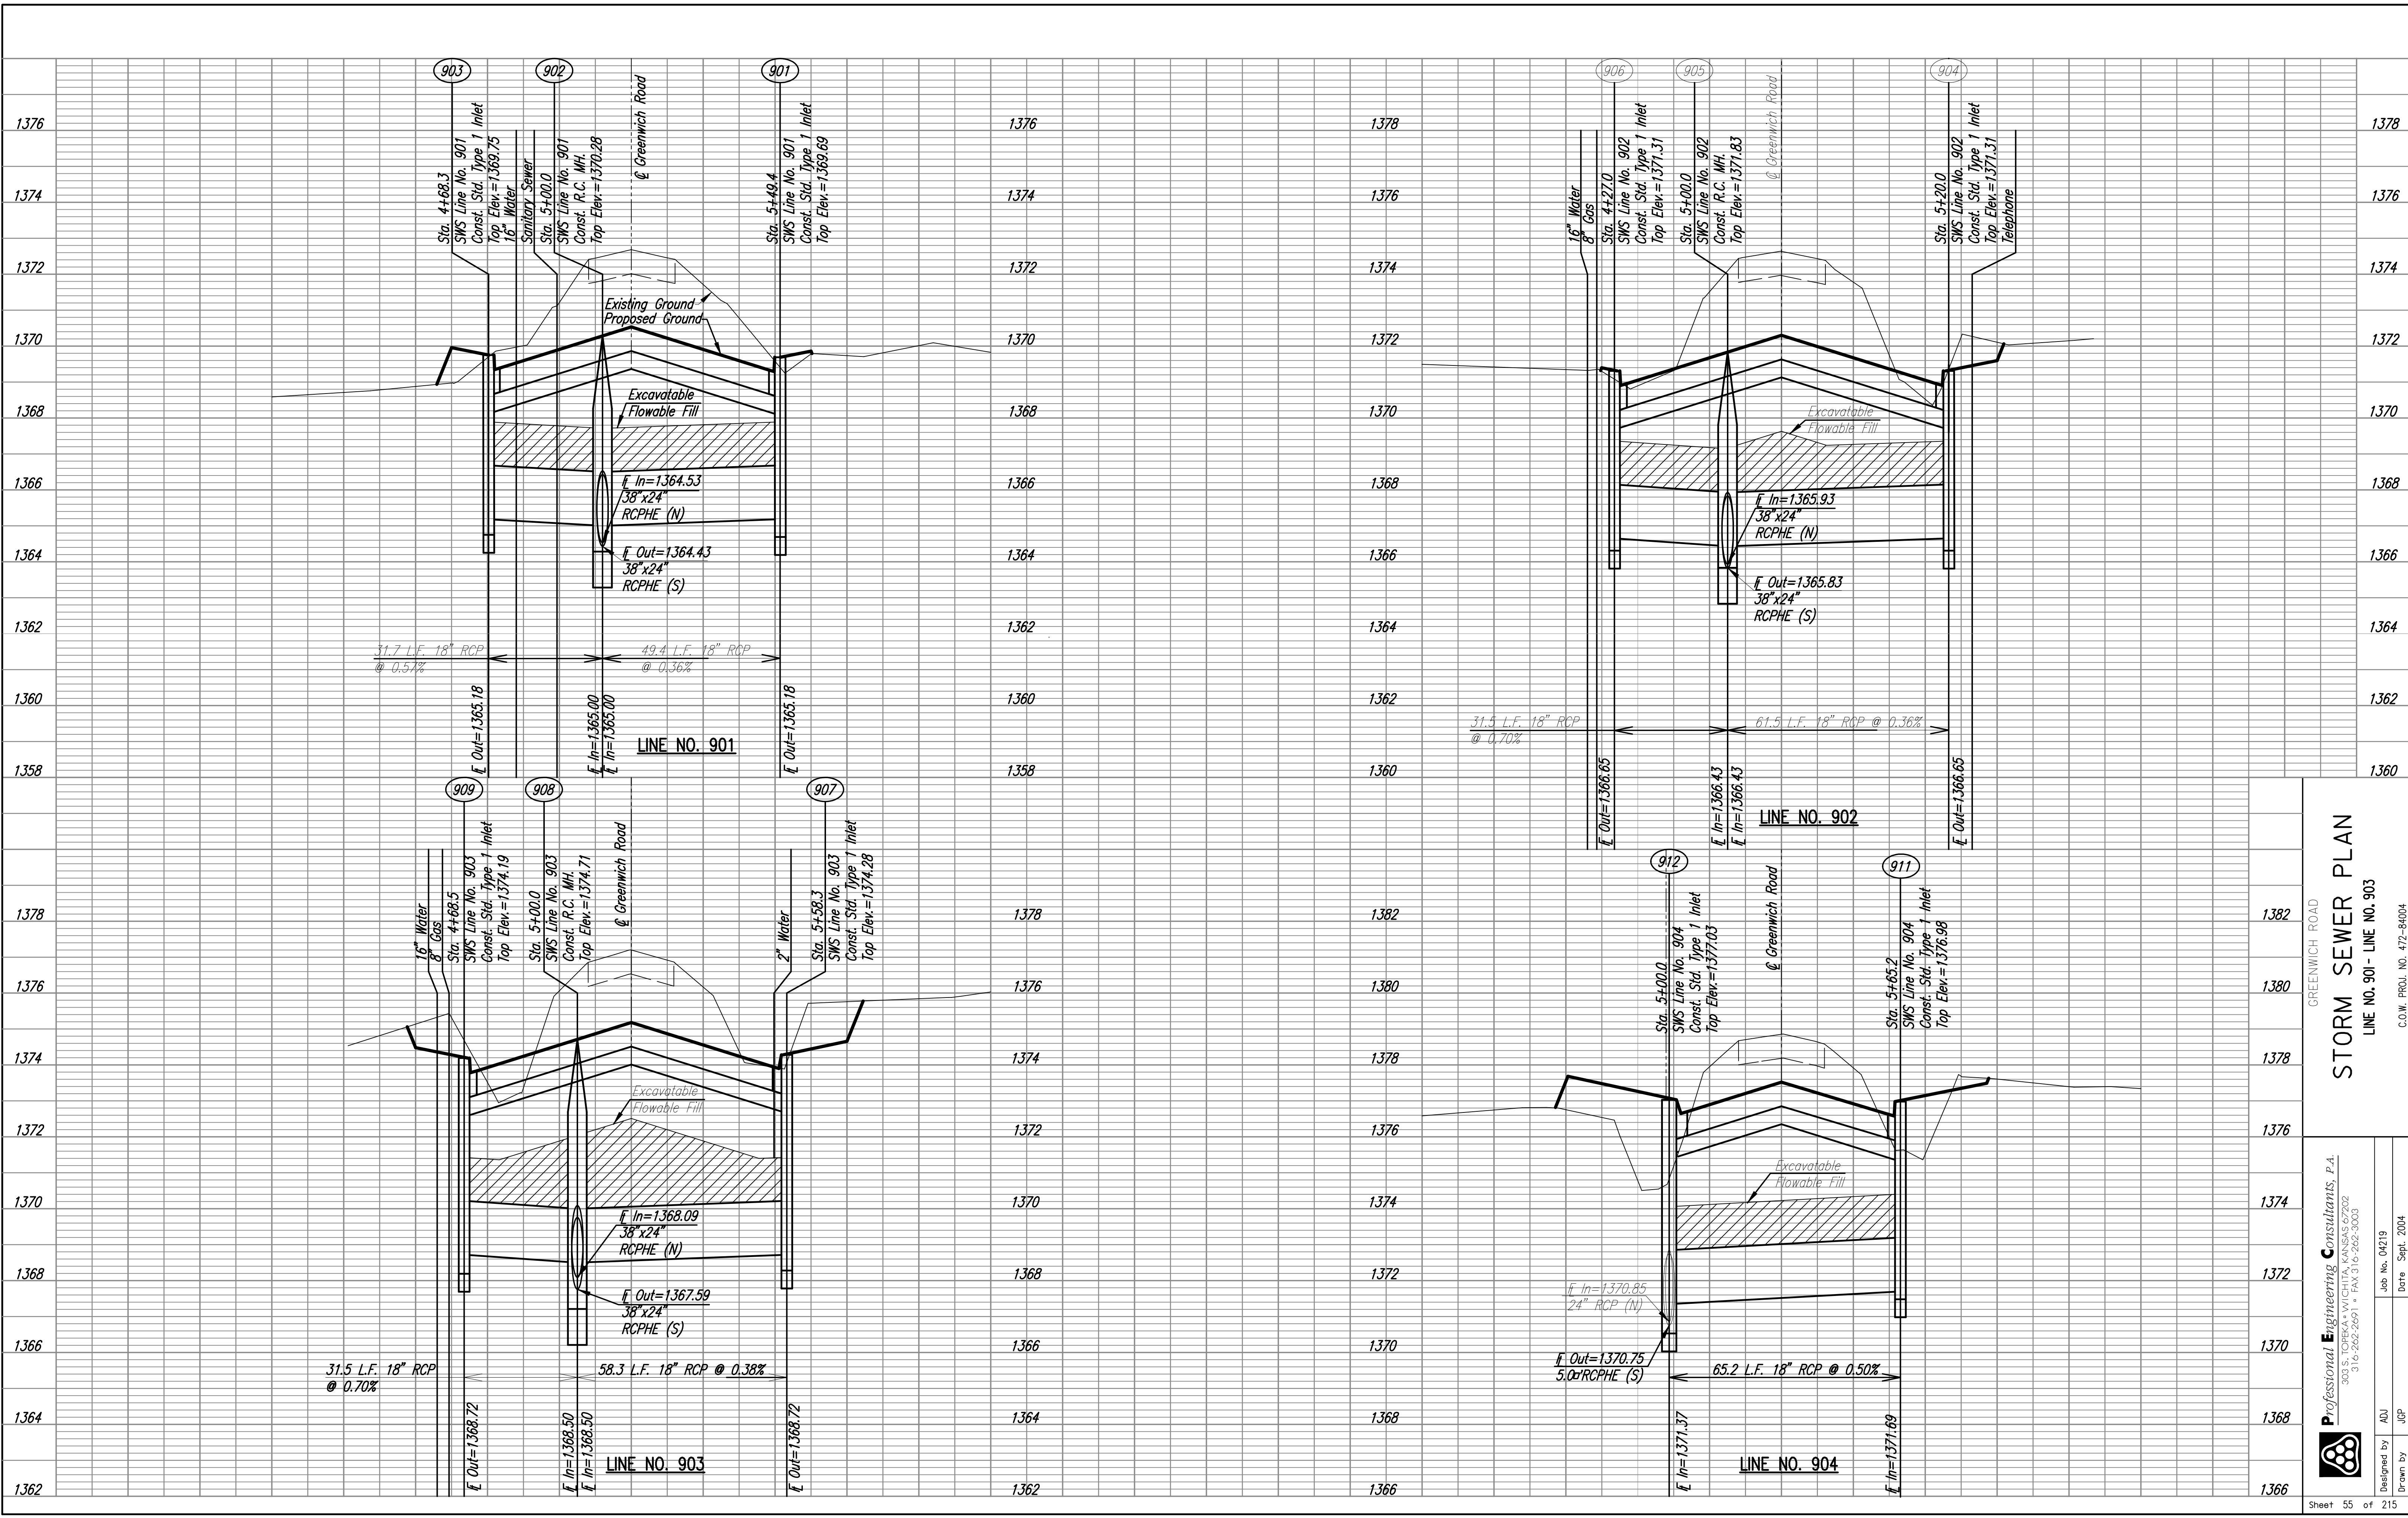

**STORM SEWER PLAN**  
 LINE NO. 901 - LINE NO. 903  
 GREENWICH ROAD

Professional Engineering Consultants, P.A.  
 300 S. TOPEKA AVENUE, KANSAS CITY, MO 64108  
 316.262.2991 • FAX 316.262.9000

Job No. 04219 Date Sept. 2004  
 Designed by ADJ  
 Drawn by JGP

Sheet 55 of 215