

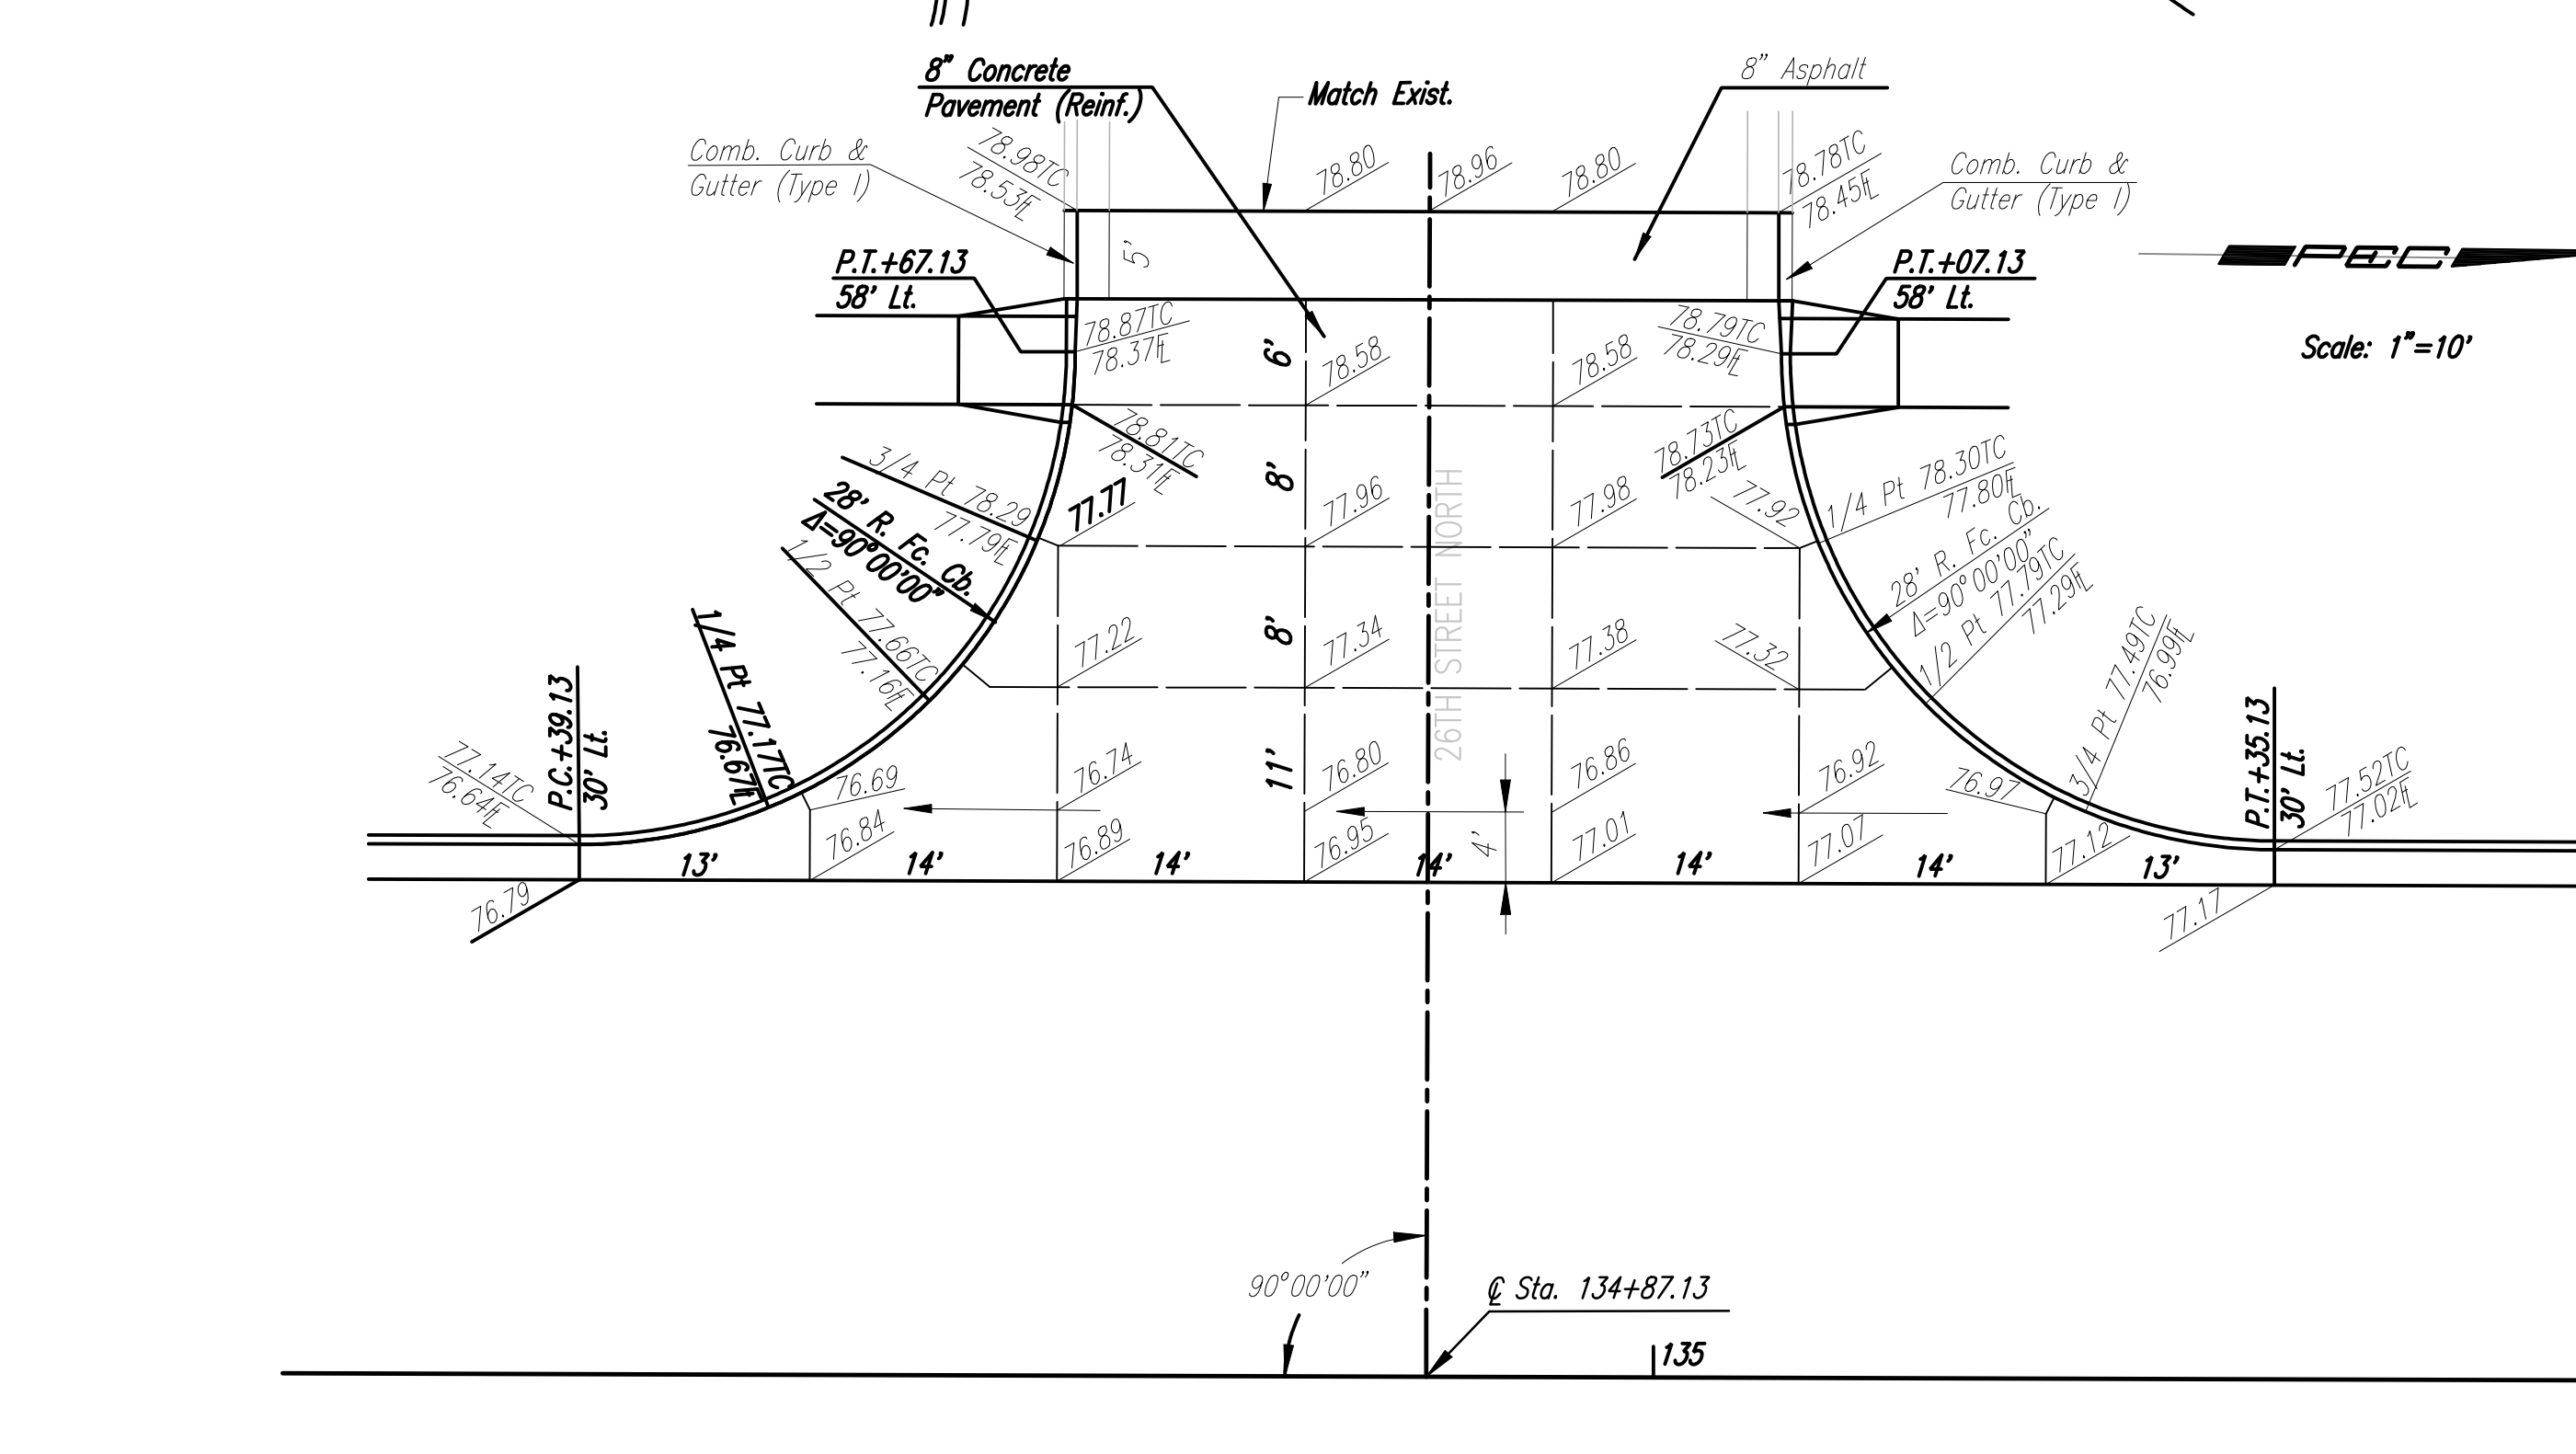


DSNR: OPER: JGP SCALE: 1"=10' L:\2004\04219\intersectiondetail11.dgn 10-27-2004 16:20:40 LAST REV: 9-27-05 BY: JGP

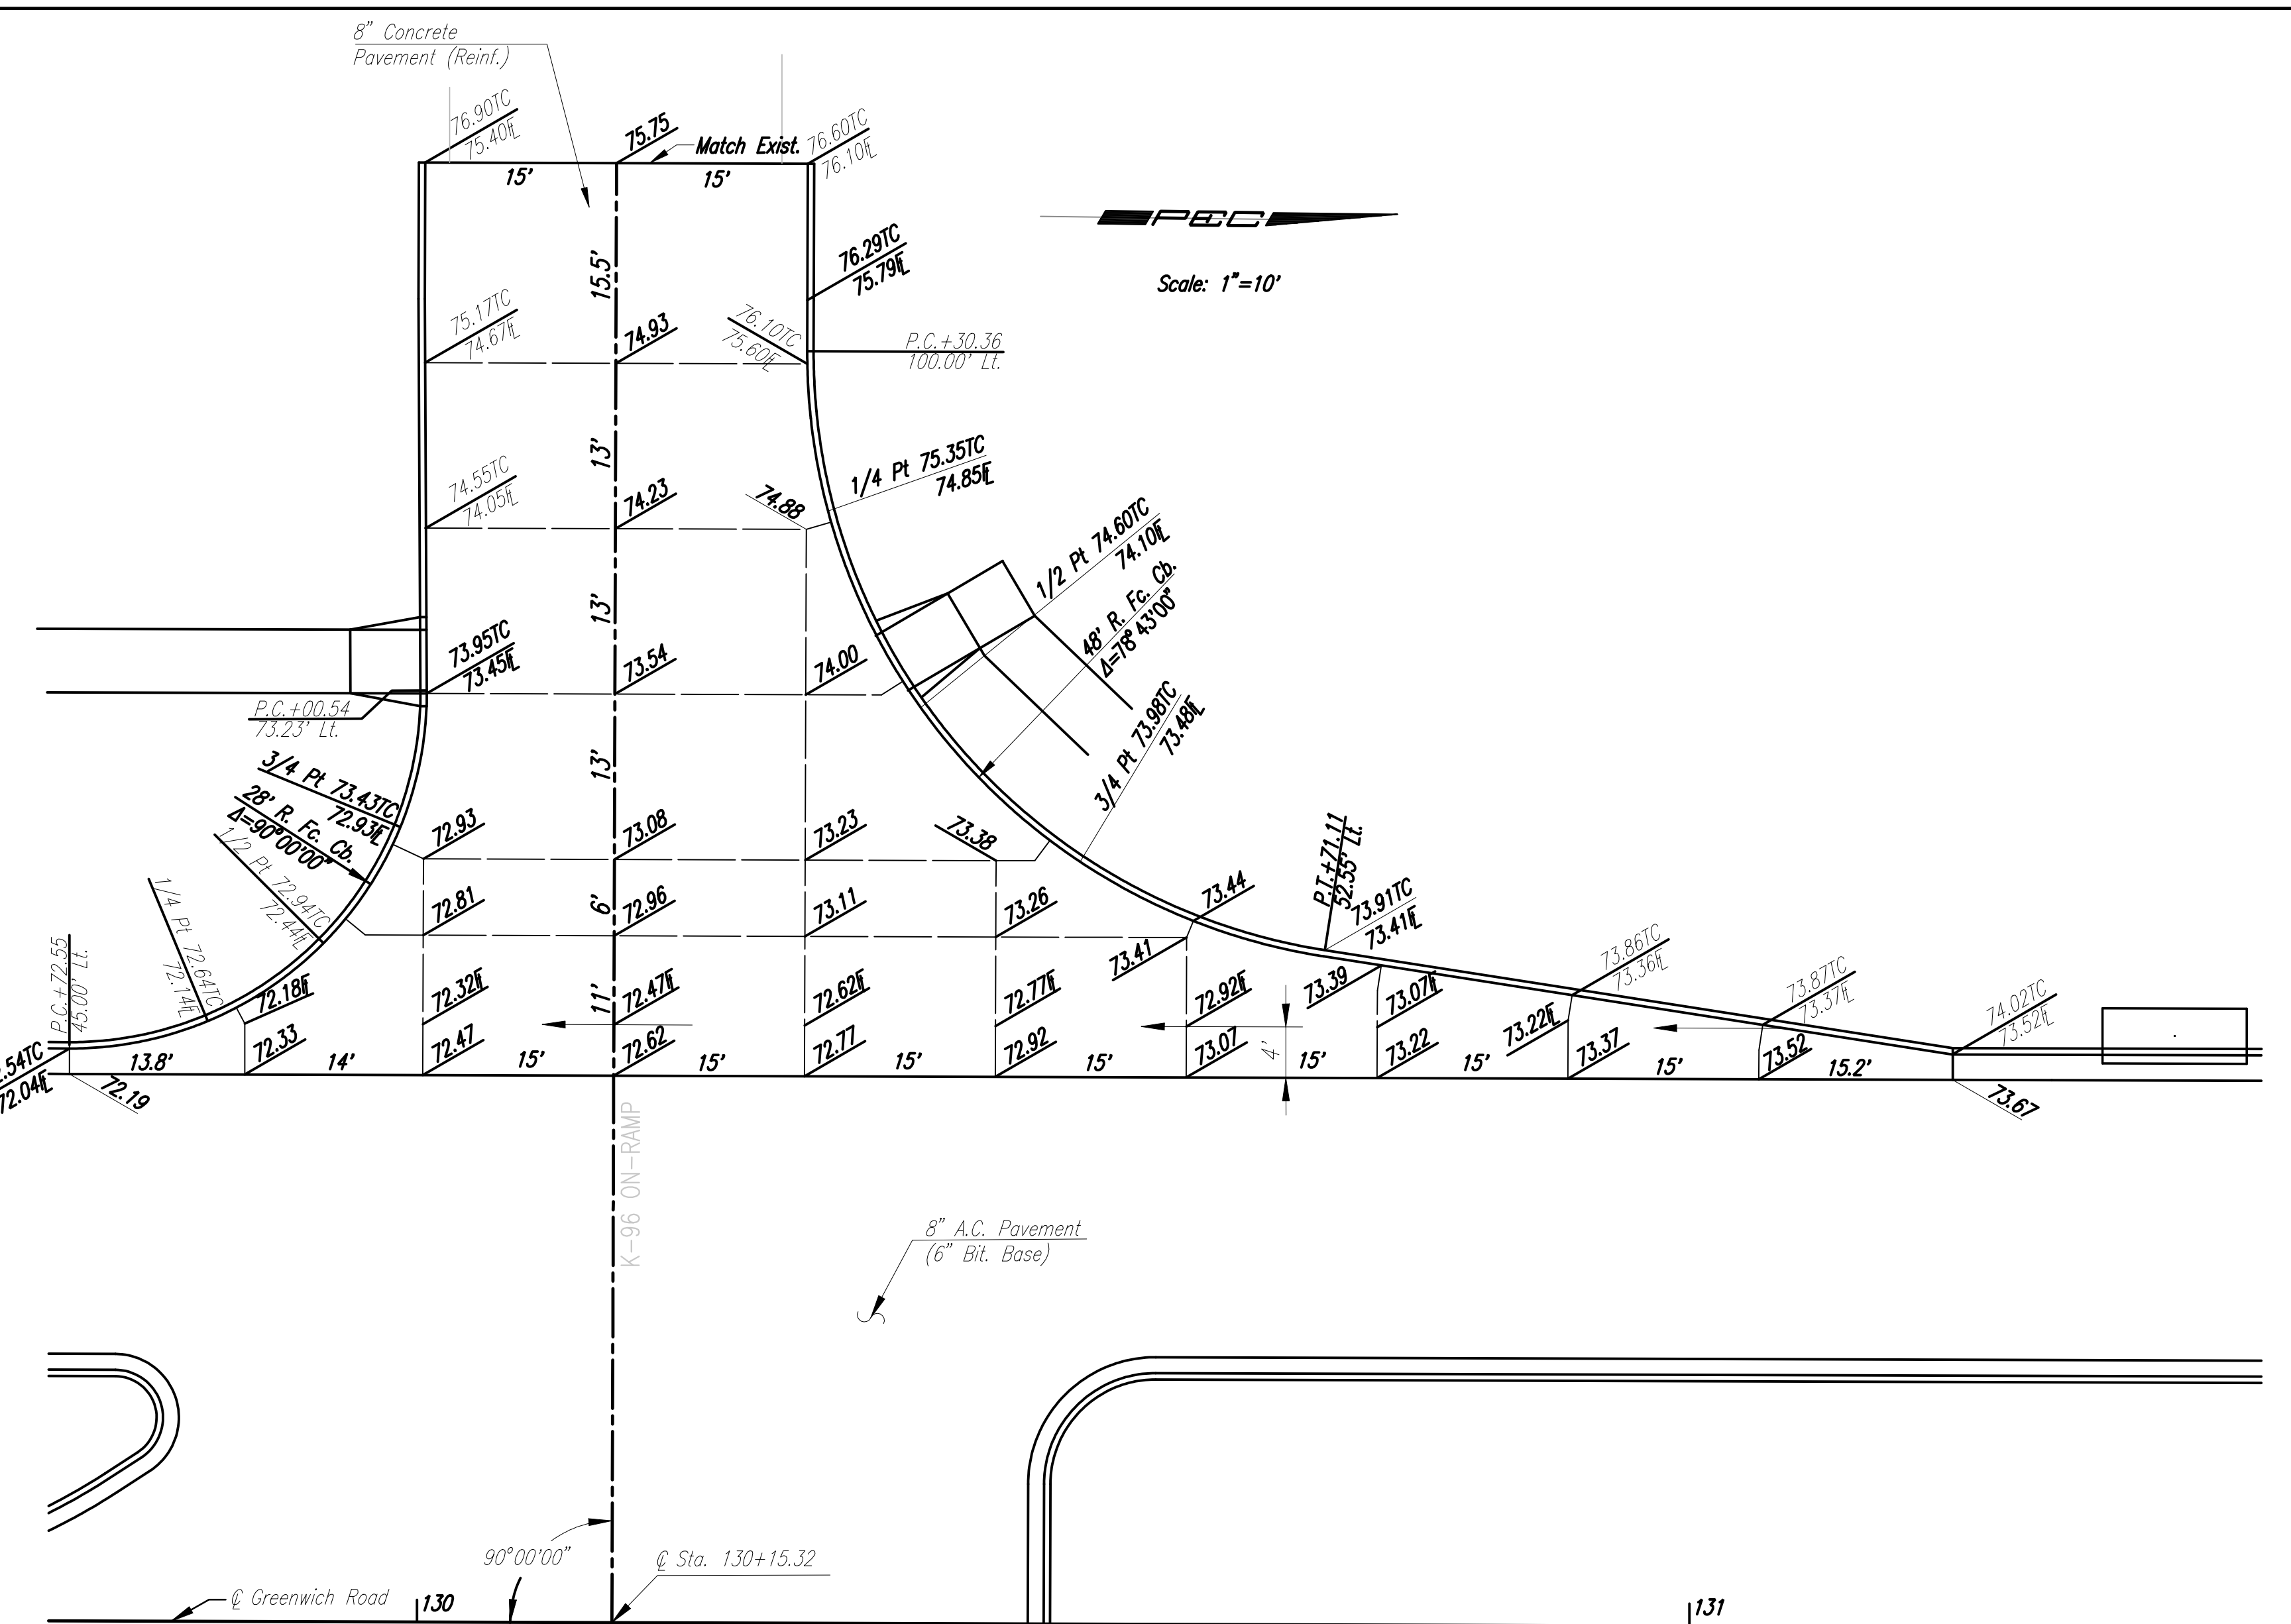

No.	Revision	By	Date
GREENWICH ROAD INTERSECTION DETAILS			
JAMES L. ARMOUR, P.E.—CITY ENGINEER CITY OF WICHITA PROJECT NO. 472-84004			
Professional Engineering Consultants, P.A. 303 S. TOPEKA • WICHITA, KANSAS 67202 316-262-2691 • FAX 316-262-3003			
Designed by	JPM, JGP	Job No.	04219
Drawn by	JGP, RJM	Date	DECEMBER, 2004

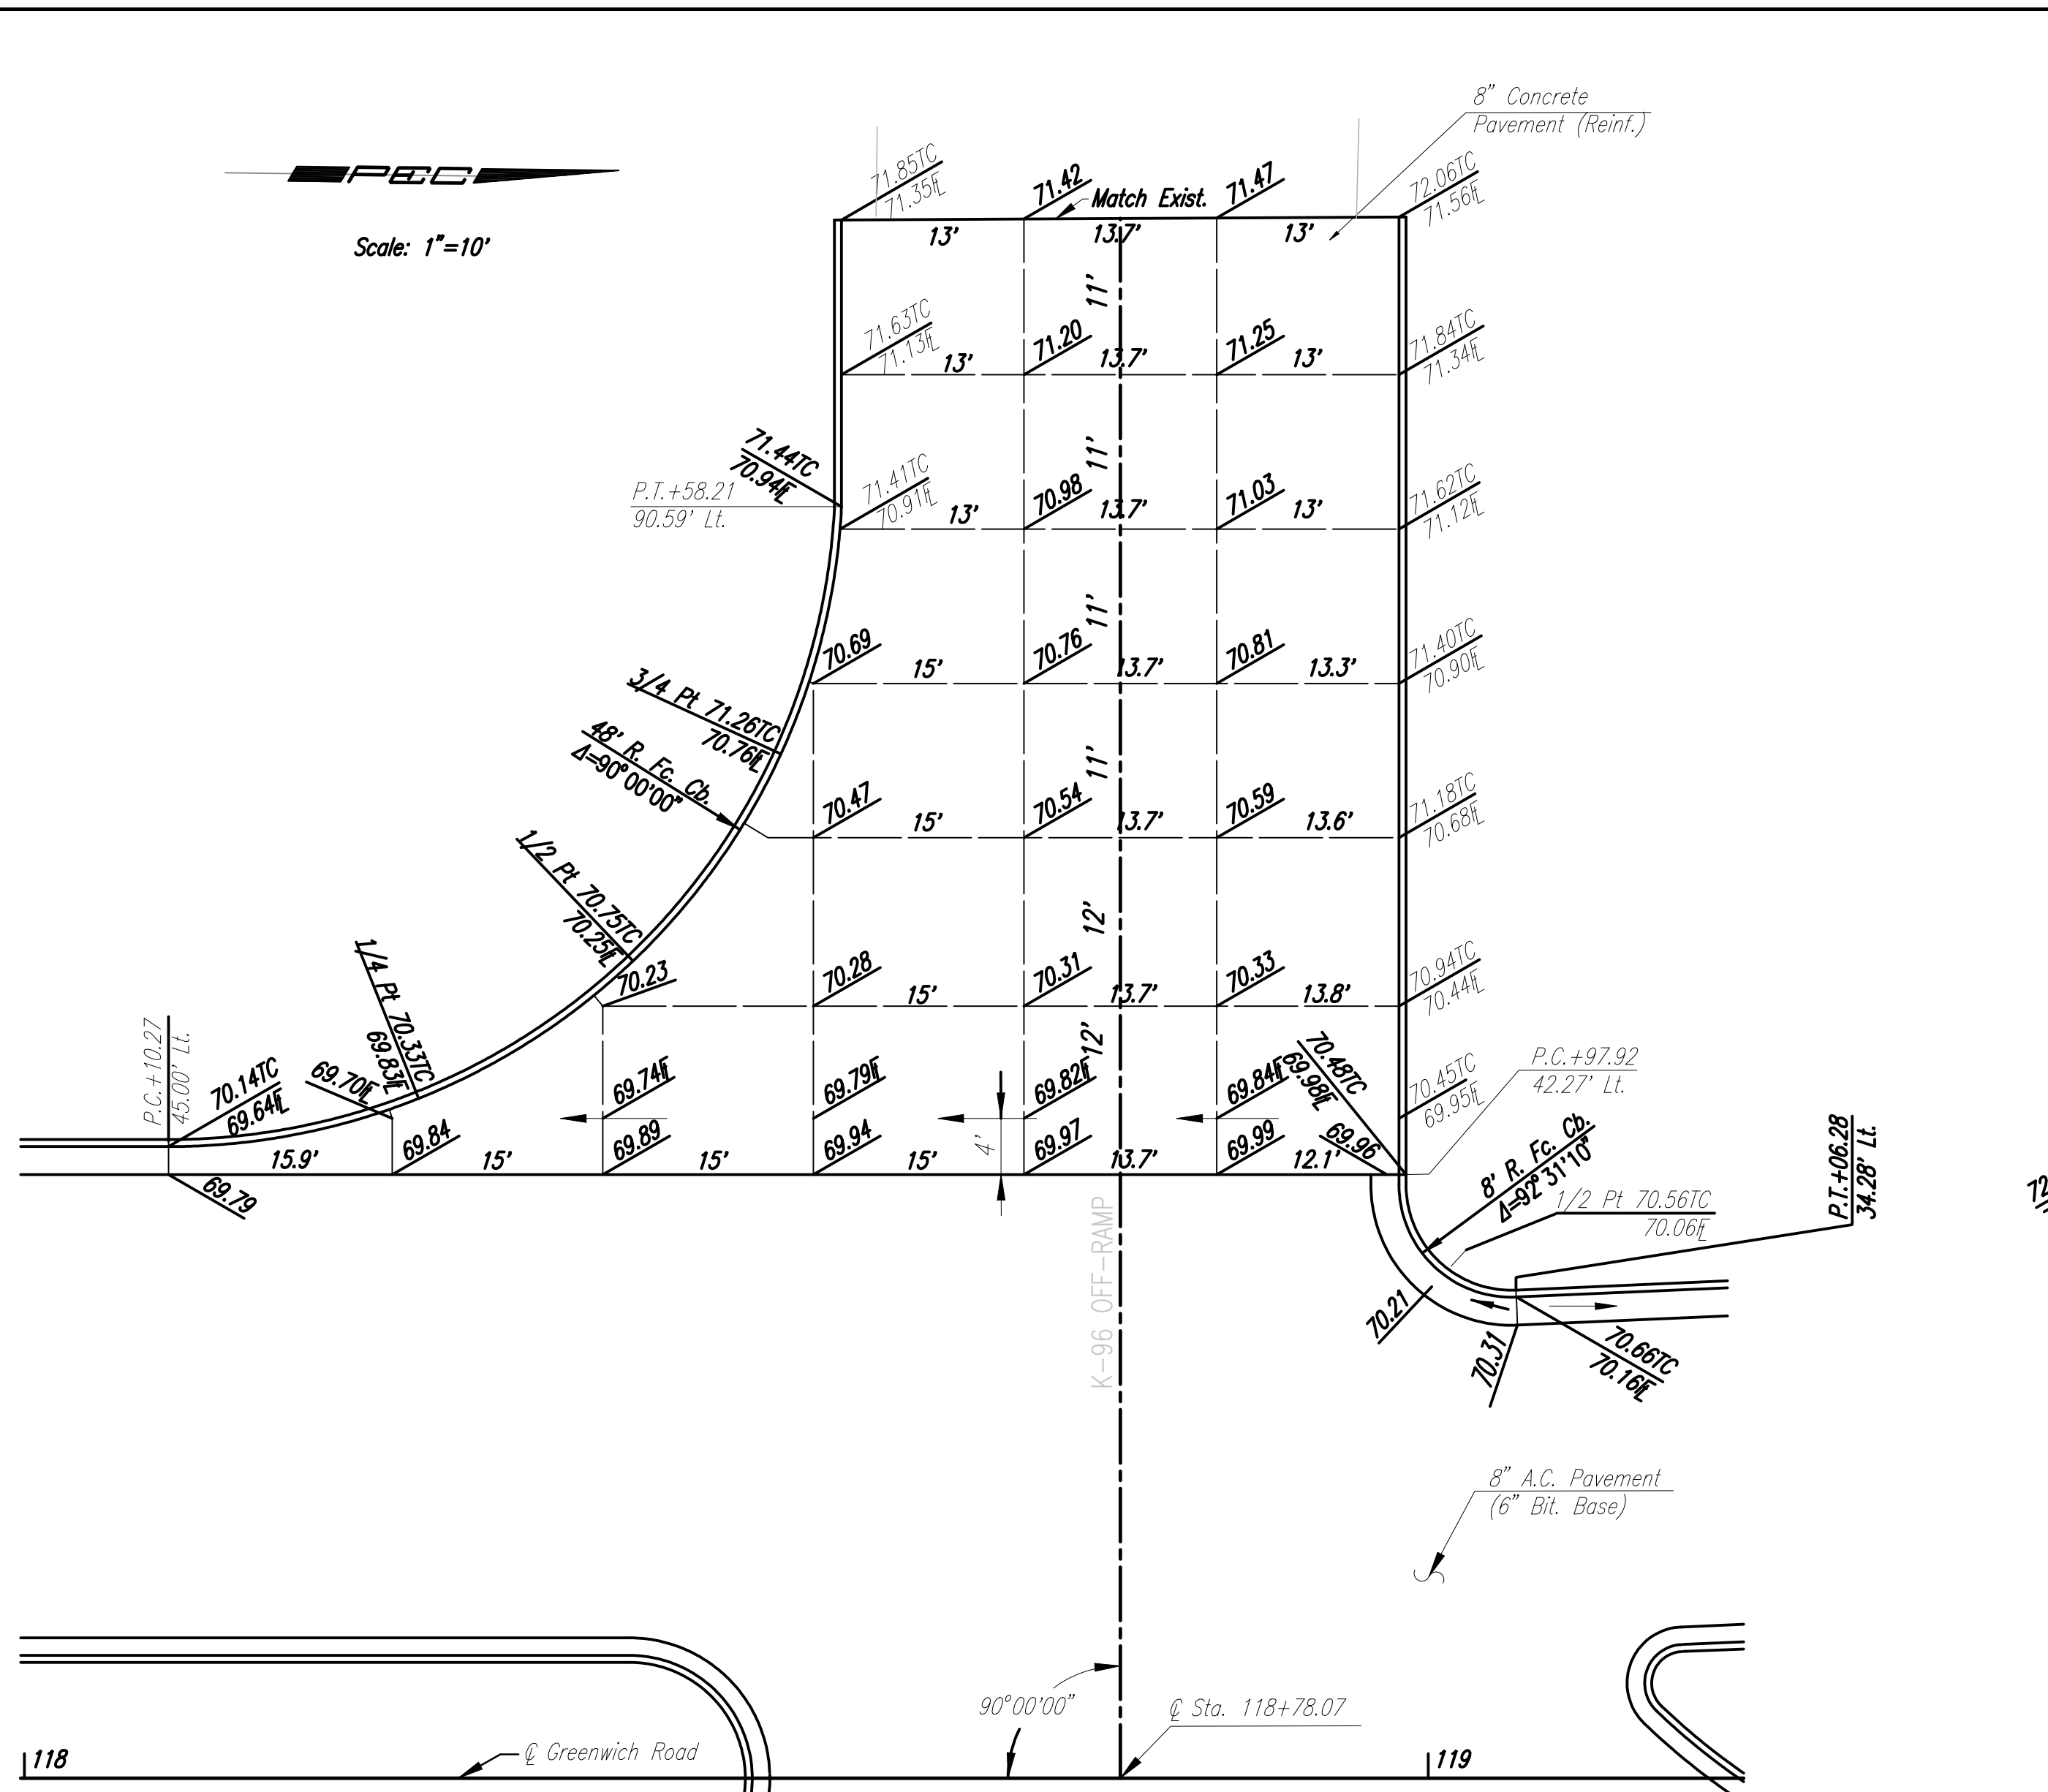