

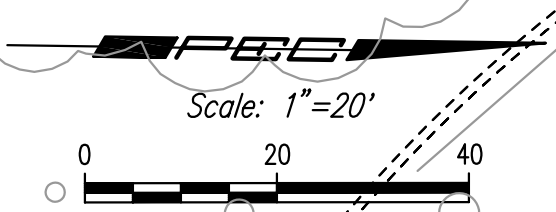


DSNR: RMH OPER: JLS SCALE: 1"=20.00  
 Q:\2004\04219\Landscape Plan\125-LANDSCAPE 07750 09-30-2005 08:54:22 am

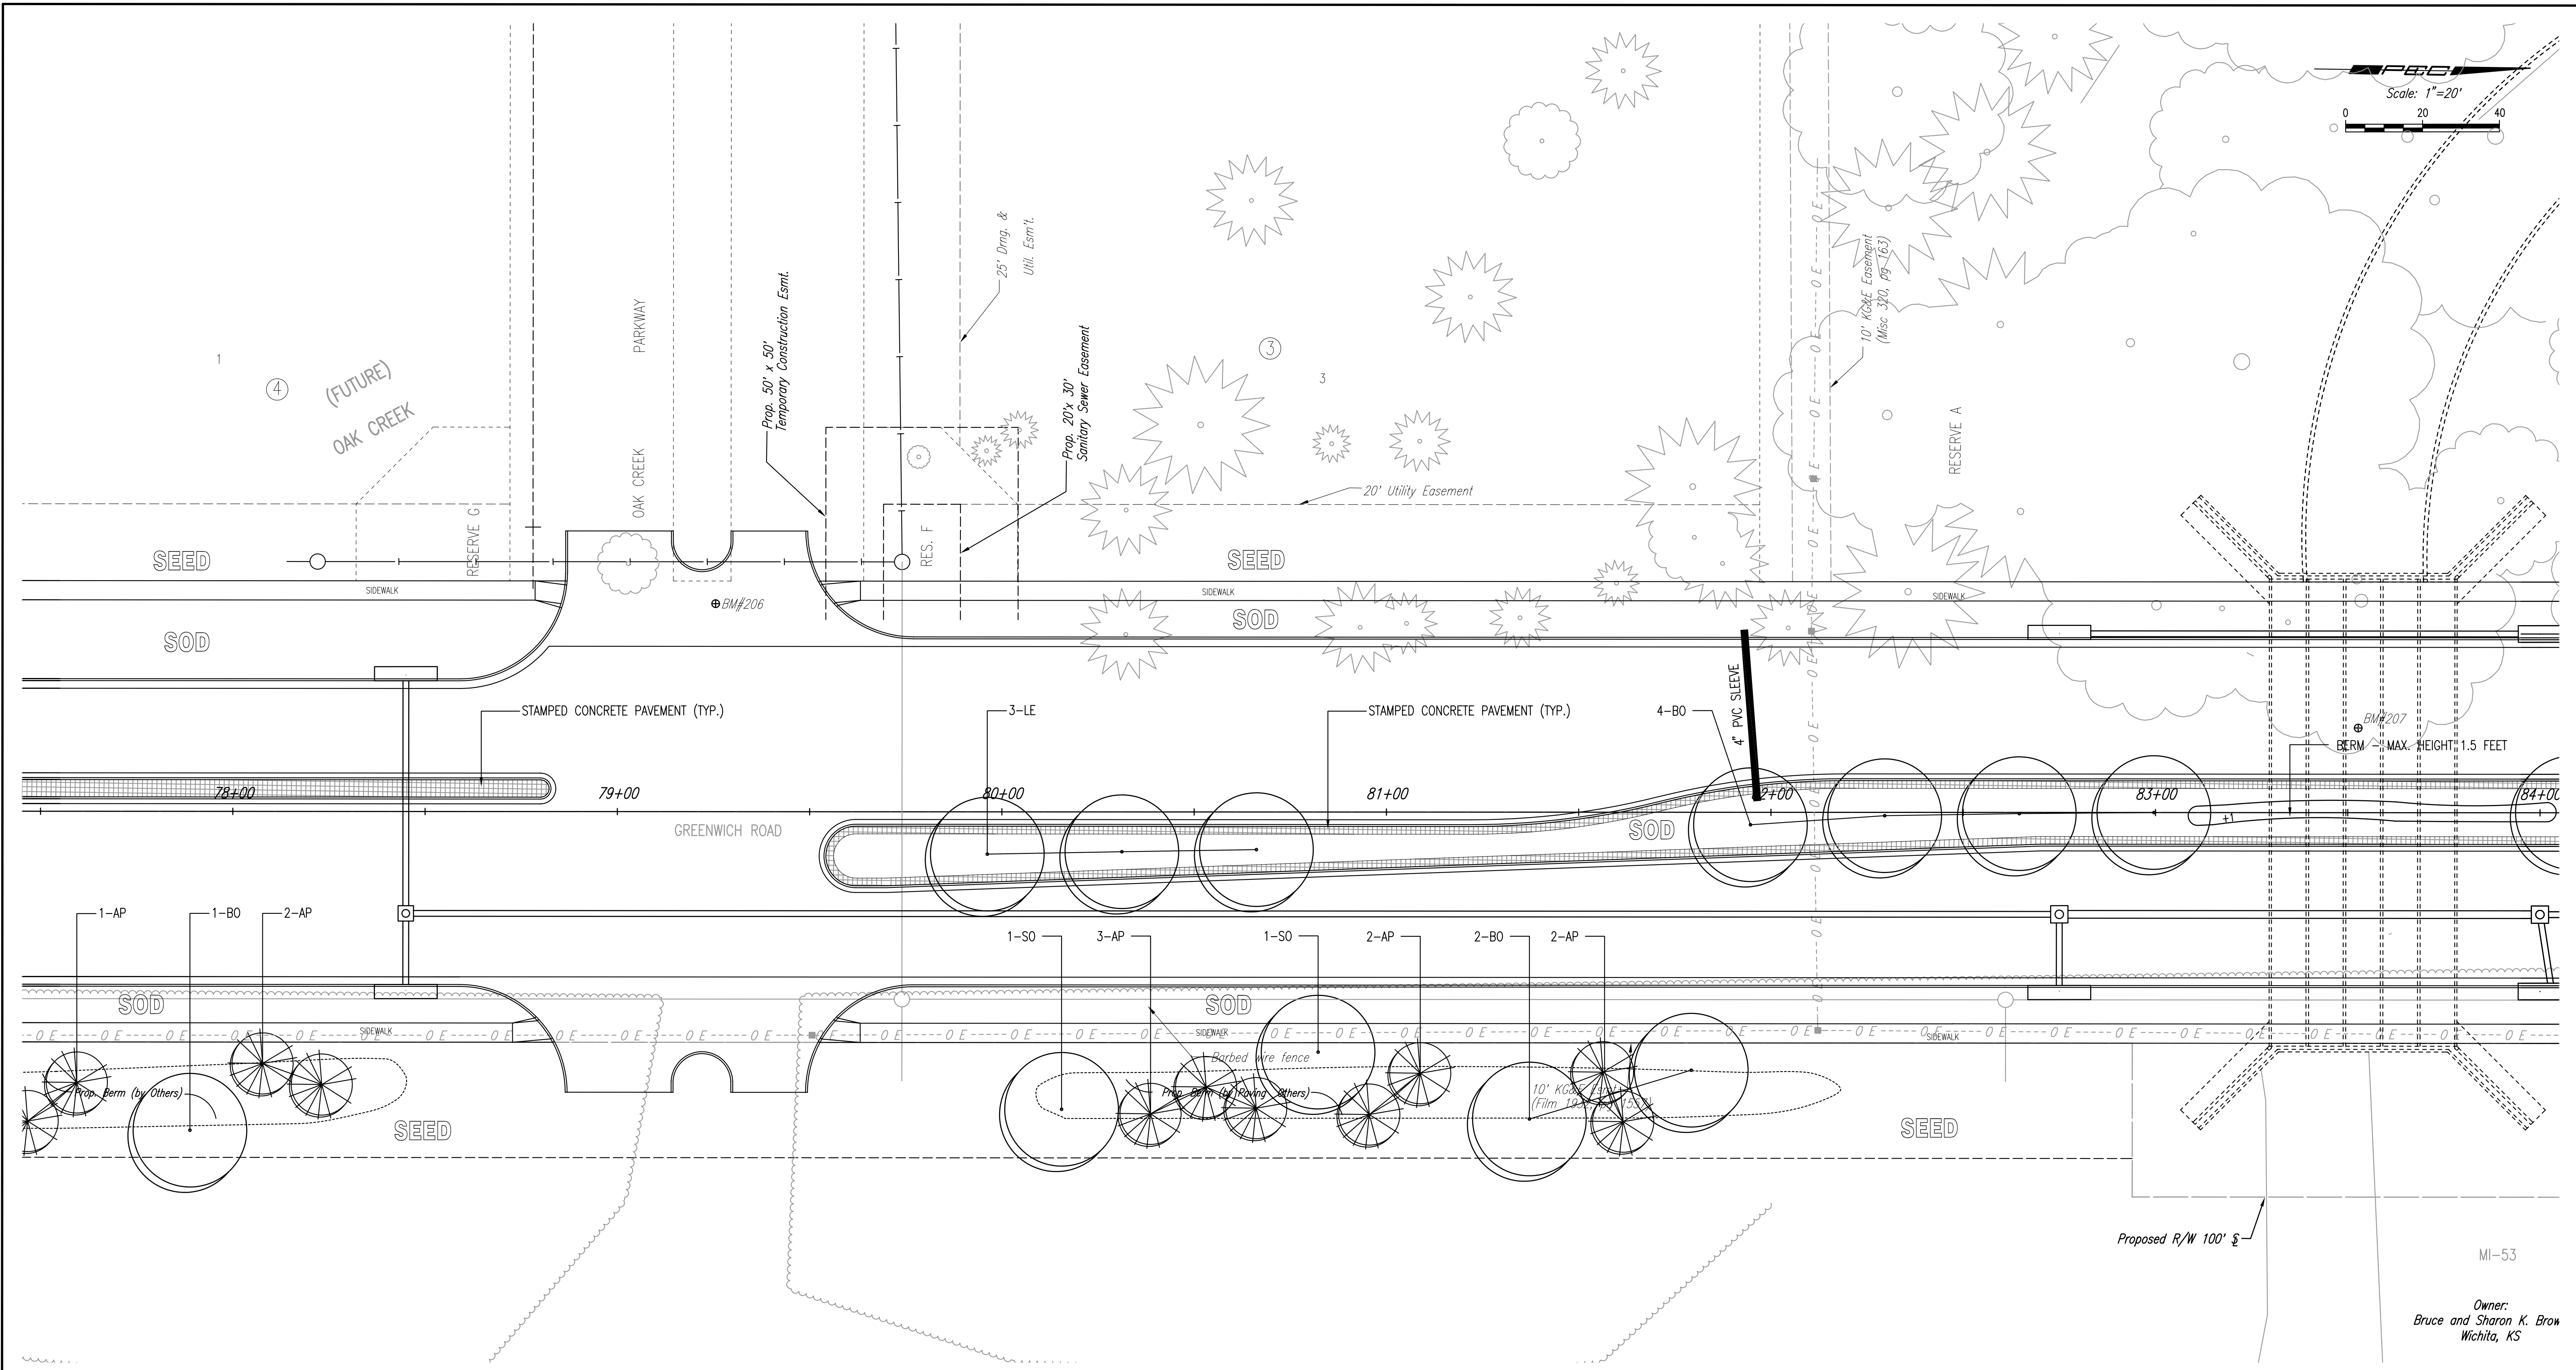

Proposed R/W 100' ±  
 MI-53  
 Owner:  
 Bruce and Sharon K. Brown  
 Wichita, KS

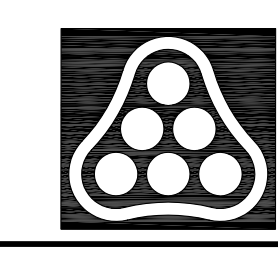

No.	Revision	By	Date
	GREENWICH ROAD		
<b>LANDSCAPE PLAN</b>			
STA. 77+50 TO 84+00			
JAMES L. ARMOUR, P.E. - CITY ENGINEER CITY OF WICHITA PROJECT NO. 472-84004			
<b>Professional Engineering Consultants, P.A.</b>			
303 S. TOPEKA • WICHITA, KANSAS 67202 316-262-2691 • FAX 316-262-3003			
Designed by	RMH, IDK	Job No.	04219
Drawn by	IDK	Date	AUGUST 2005
			Sht. 125 of 215