
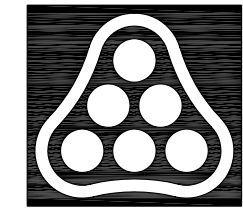


DSNR: RMH OPER: JLS SCALE: 1"=20.00
 Q: 2004\04219\Landscape Plan\128-LANDSCAPE 09700 09-30-2005 08:58:43 am

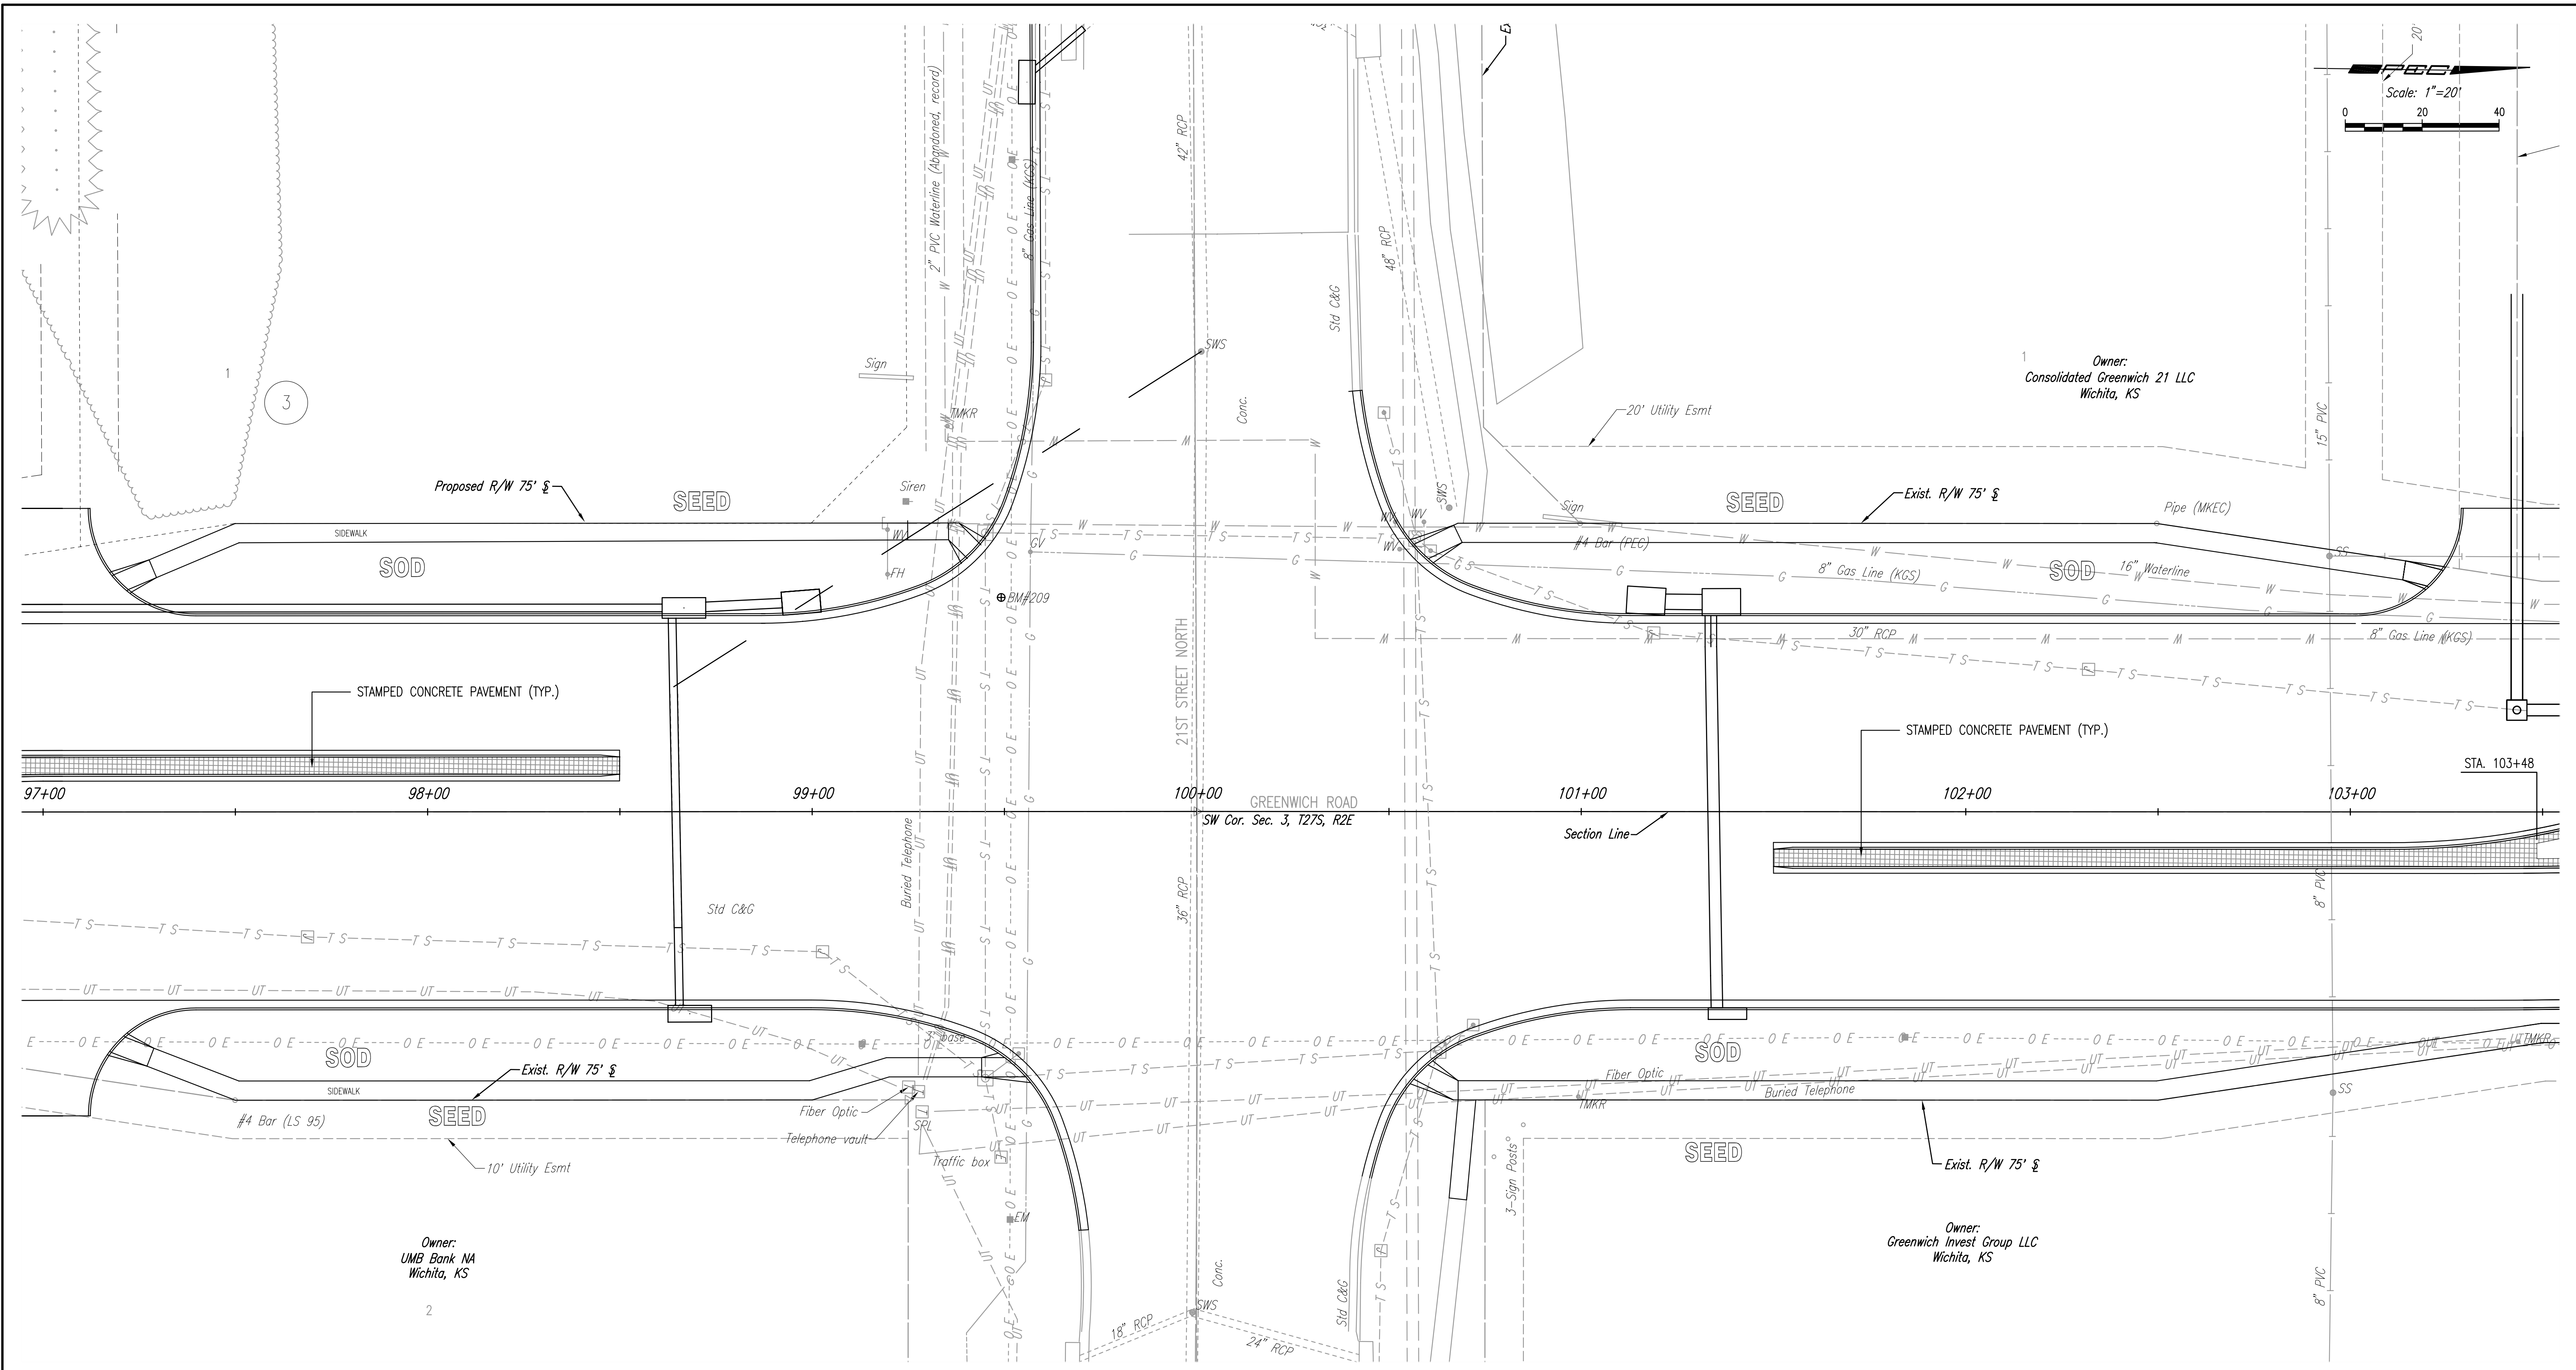

No.	Revision	By	Date
	GREENWICH ROAD		
LANDSCAPE PLAN			
STA. 97+00 TO 103+50			
JAMES L. ARMOUR, P.E. - CITY ENGINEER CITY OF WICHITA PROJECT NO. 472-84004			
Professional Engineering Consultants, P.A.			
303 S. TOPEKA • WICHITA, KANSAS 67202 316-262-2691 • FAX 316-262-3003			
Designed by	RMH, IDK	Job No.	04219
Drawn by	IDK	Date	AUGUST 2005
			Sht. 128 of 215