

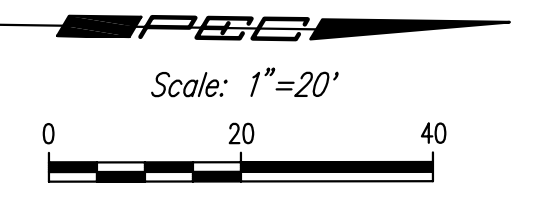


DSNR: RMH OPER: JLS SCALE: 1"=20.00
 Q:\2004\04219\Landscape Plan\129-LANDSCAPE 10350 09-30-2005 08:59:08 am

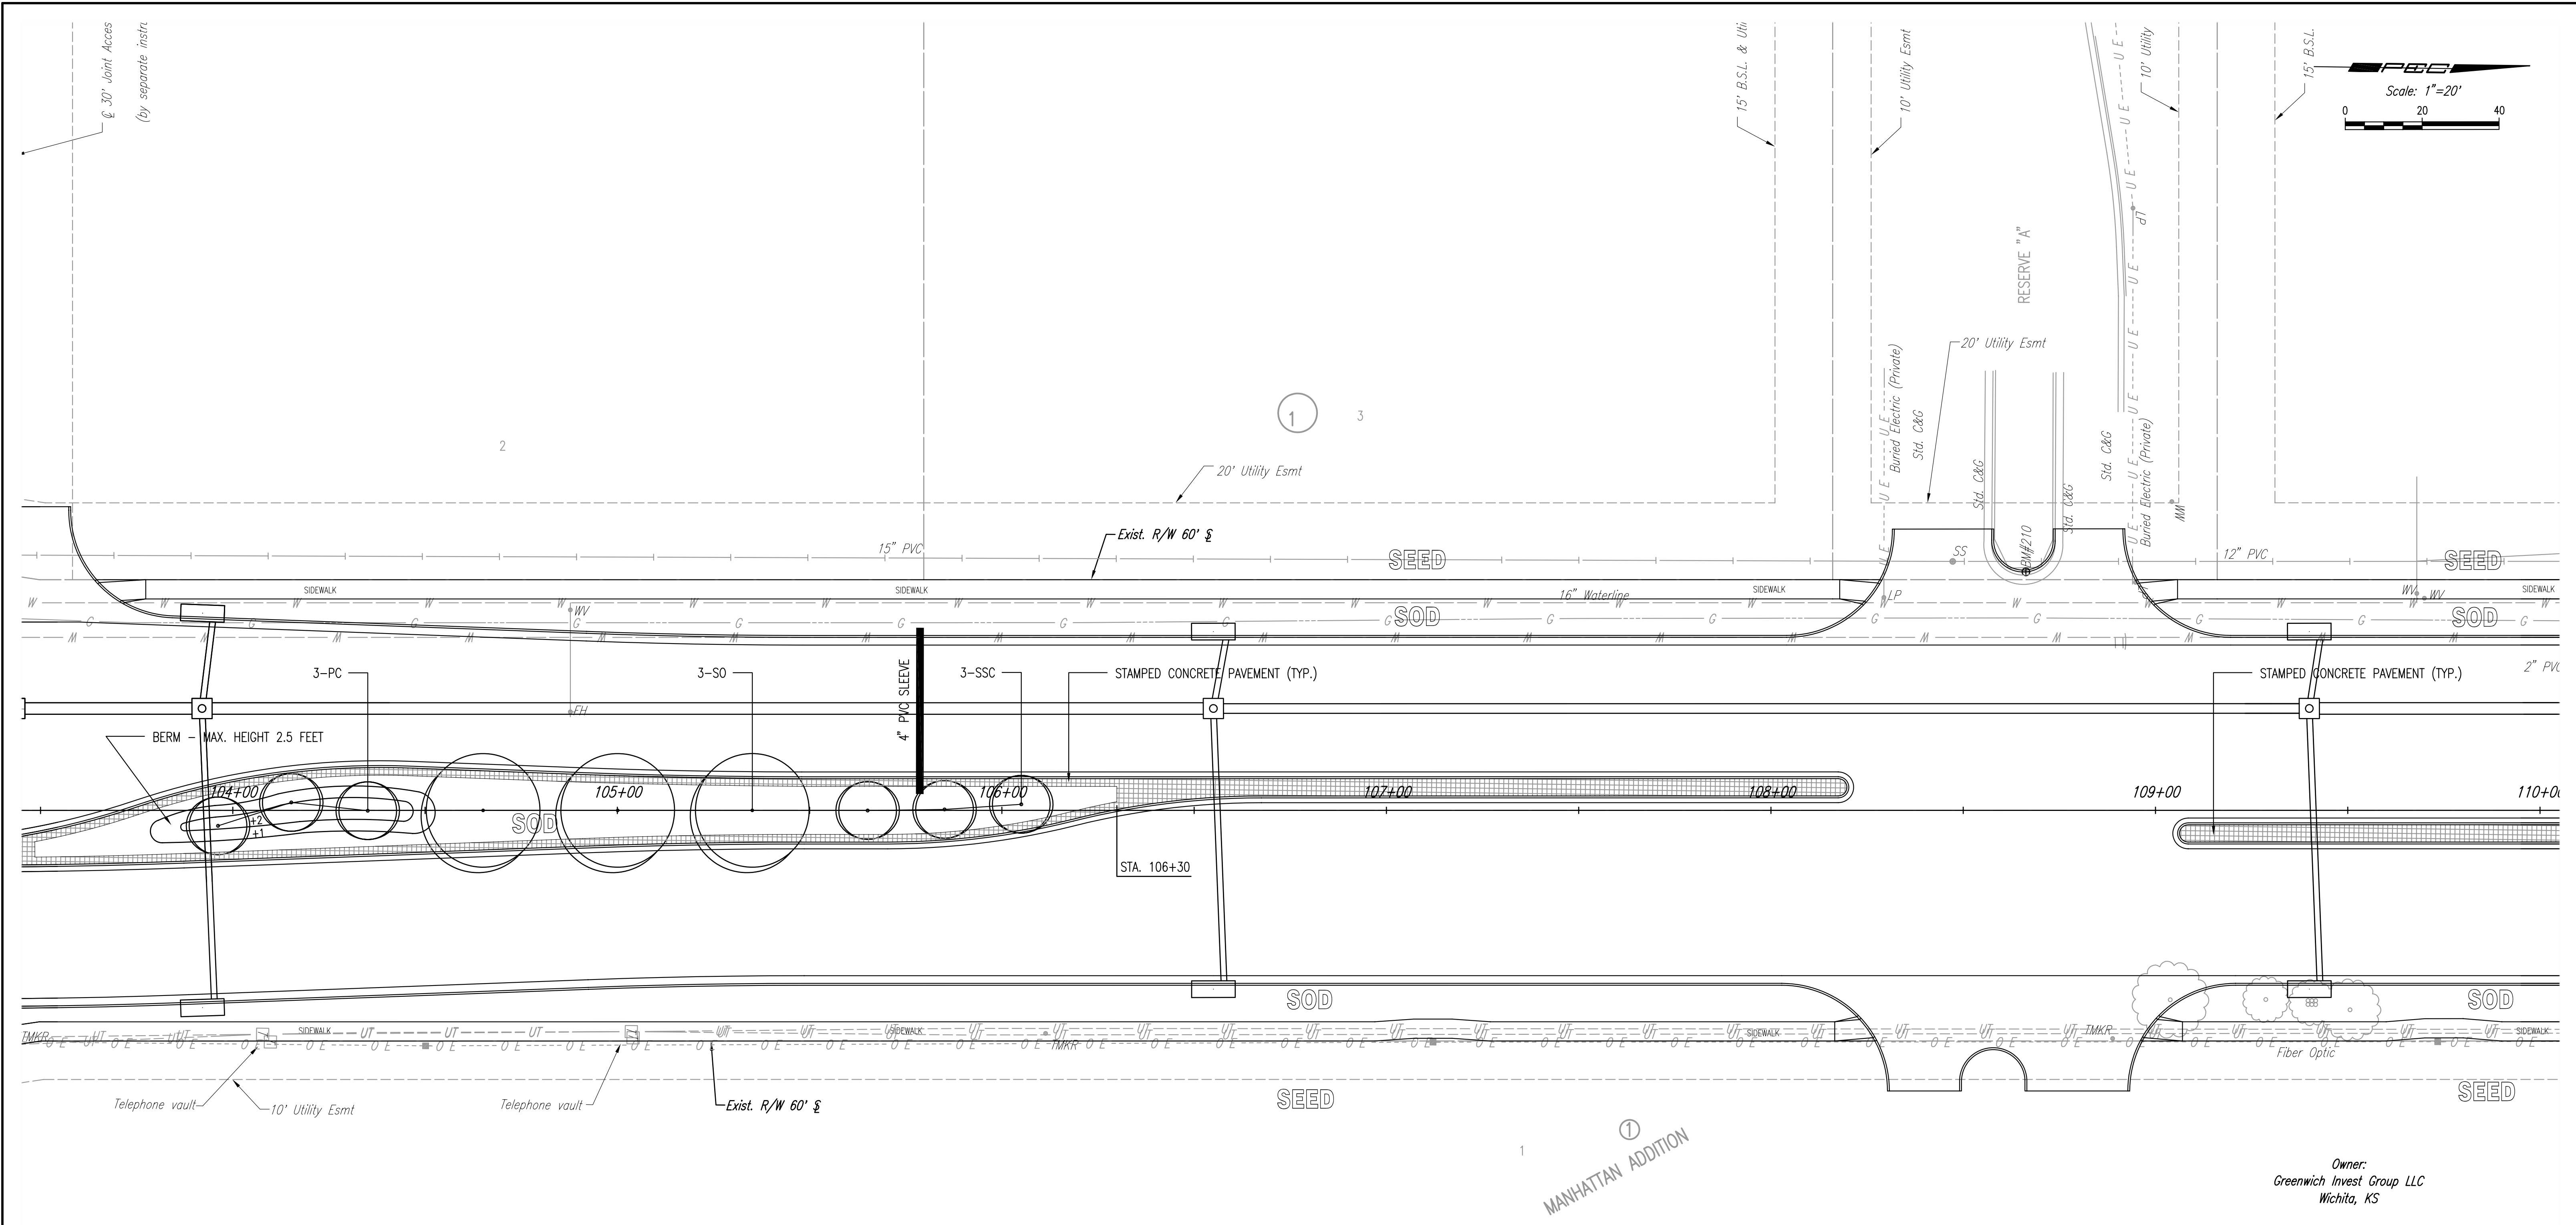

Owner:
 Greenwich Invest Group LLC
 Wichita, KS

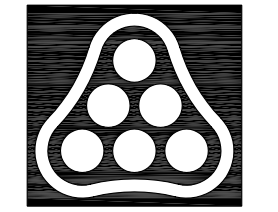

| No. | Revision | By | Date |
|--|----------------|---------|-----------------|
| | GREENWICH ROAD | | |
| LANDSCAPE PLAN | | | |
| STA. 103+50 TO 110+00 | | | |
| JAMES L. ARMOUR, P.E. - CITY ENGINEER CITY OF WICHITA PROJECT NO. 472-84004 | | | |
| Professional Engineering Consultants, P.A. | | | |
| 303 S. TOPEKA • WICHITA, KANSAS 67202 316-262-2691 • FAX 316-262-3003 | | | |
| Designed by | RMH, IDK | Job No. | 04219 |
| Drawn by | IDK | Date | AUGUST 2005 |
| | | | Sht. 129 of 215 |