



Scale: 1"=40'

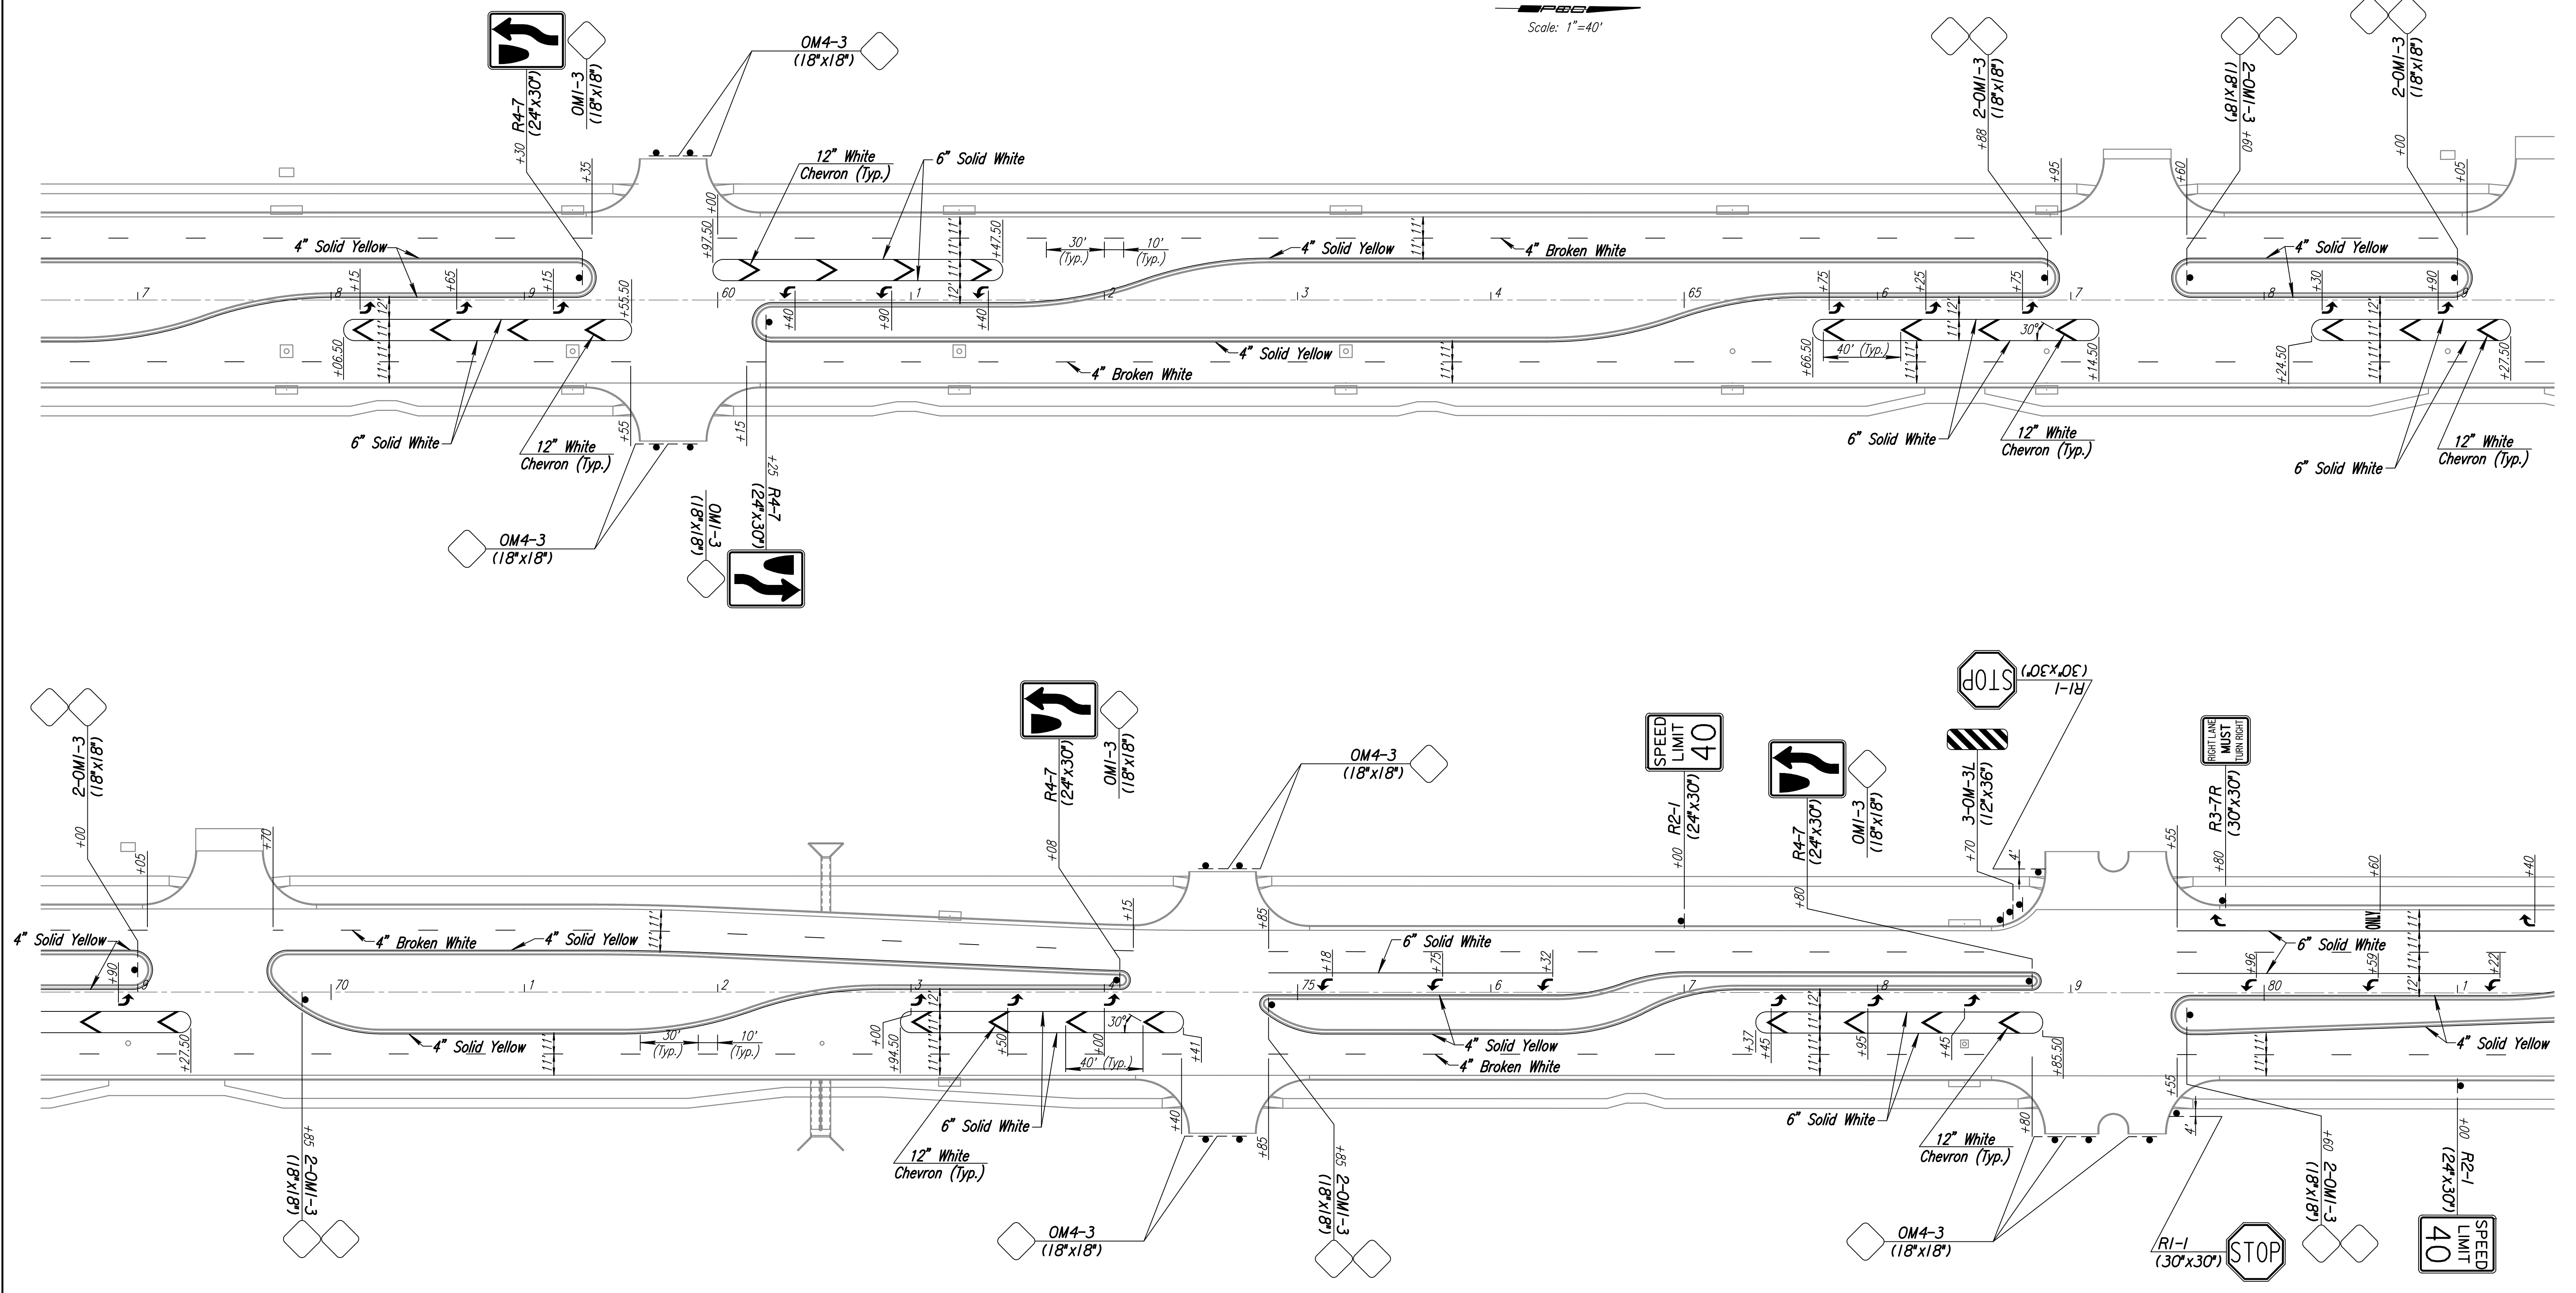

DSMR: RPG OPER: SVB SCALE: 1"=40'  
1/2004/04219/SIGNING\_MARKING/M457.DGN 11-02-2004 17:00:23 LAST REV: 9-27-05 BY: svb

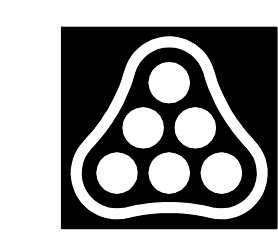

No.	Revision	By	Date
<b>SIGNING &amp; MARKING PLAN</b> <b>GREENWICH RD.</b> <b>STA. 57+00 TO STA. 81+00</b> <small>JAMES L. ARMOUR, P.E.—CITY ENGINEER          CITY OF WICHITA PROJECT NO. 472-84004</small>			
<b>Professional Engineering Consultants, P.A.</b> <small>303 S. TOPEKA • WICHITA, KANSAS 67202          316-262-2691 • FAX 316-262-3003</small>			
Designed by	RPG	Job No.	04219
Drawn by	SVB	Date	NOVEMBER, 2004
			Sht. 142 of 215