



DSMR: RPG OPER: SVB SCALE: 1"=40'
 1/2004/04219/SIGNING_MARKING/MK129.DGN 11-02-2004 17:19:01 LAST REV: 9-27-05 BY: svb

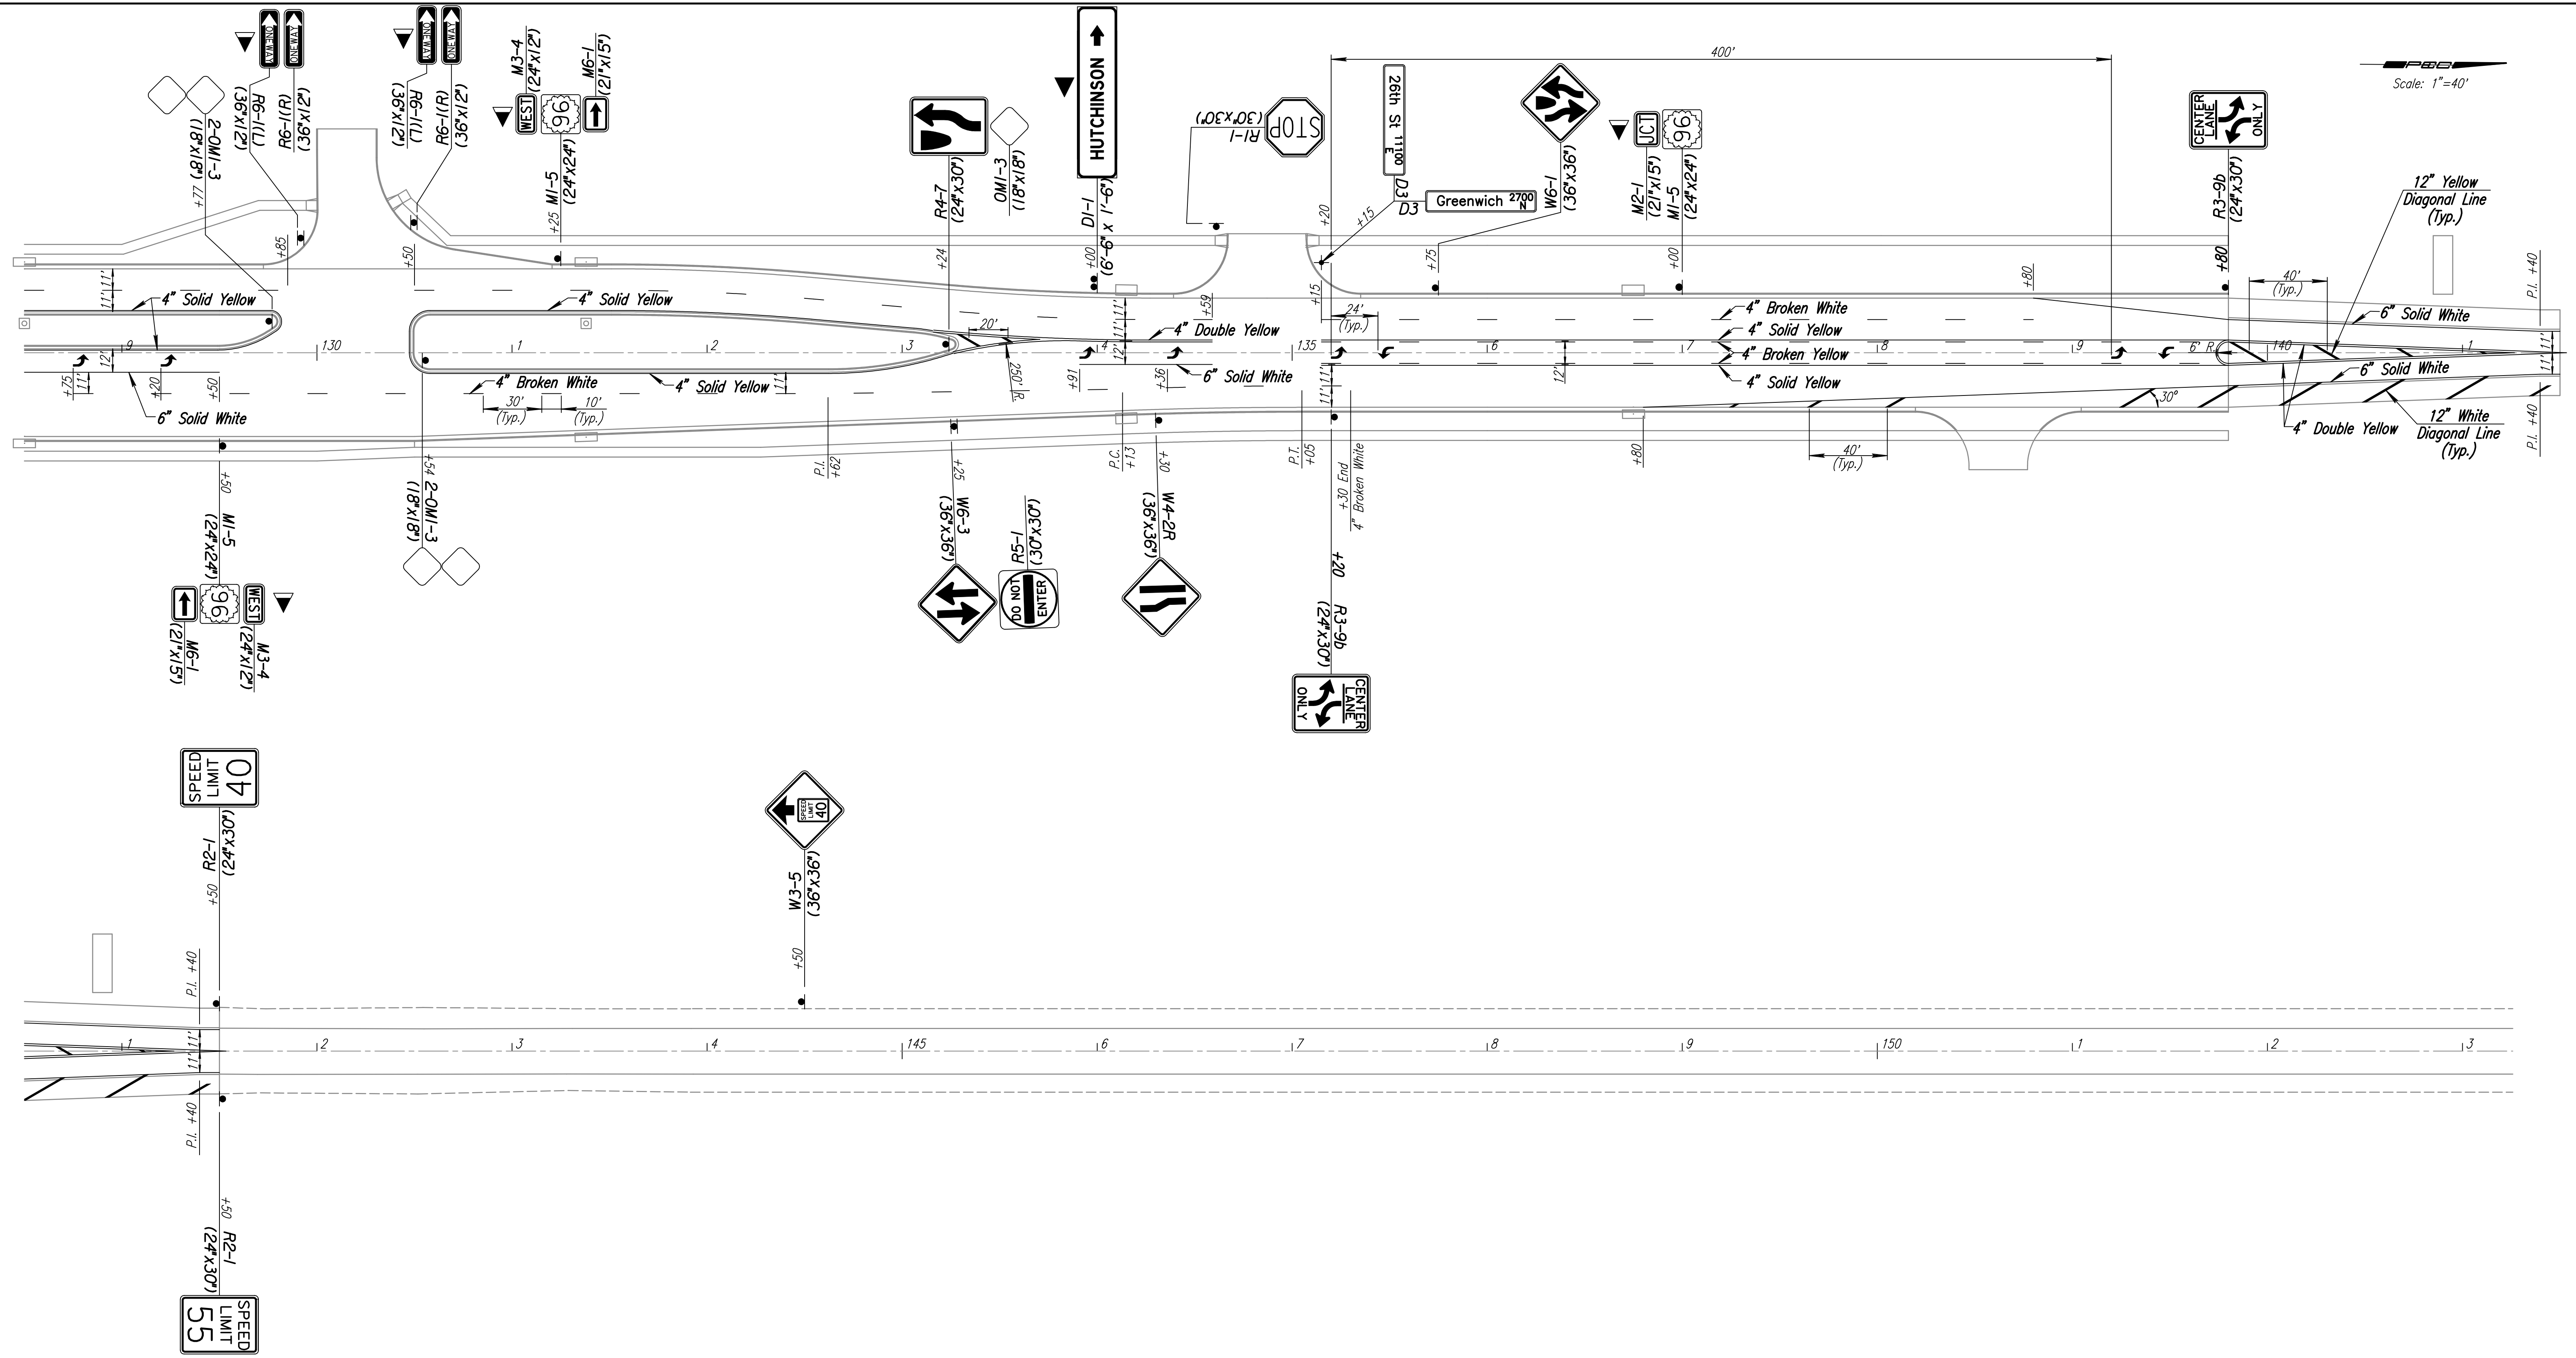

Scale: 1"=40'

LEGEND

- ▼ Reset Existing Sign on Wood Post in Concrete Footing
(Subsidiary to the lump sum bid item "Signing.")
- ▼ Reset Existing Sign on Wood Post in Soil
(Subsidiary to the lump sum bid item "Signing.")

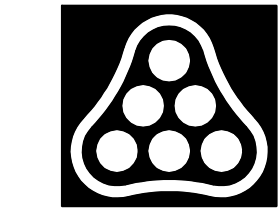

No.	Revision	By	Date
SIGNING & MARKING PLAN GREENWICH RD. STA. 129+00 TO STA. 153+00 <small>JAMES L. ARMOUR, P.E.—CITY ENGINEER CITY OF WICHITA PROJECT NO. 472-84004</small>			
Professional Engineering Consultants, P.A. <small>303 S. TOPEKA • WICHITA, KANSAS 67202 316-262-2691 • FAX 316-262-3003</small>			
Designed by	RPG	Job No.	04219
Drawn by	SVB	Date	NOVEMBER, 2004
			Sht. 145 of 215